



(USE RULER TO SCALE DIMENSIONS IN INCHES)

SCALE: 1/4"

SLIDING DOOR DETAILS
1" INSULATED AND
1/4" SINGLE GLAZING SHOWN

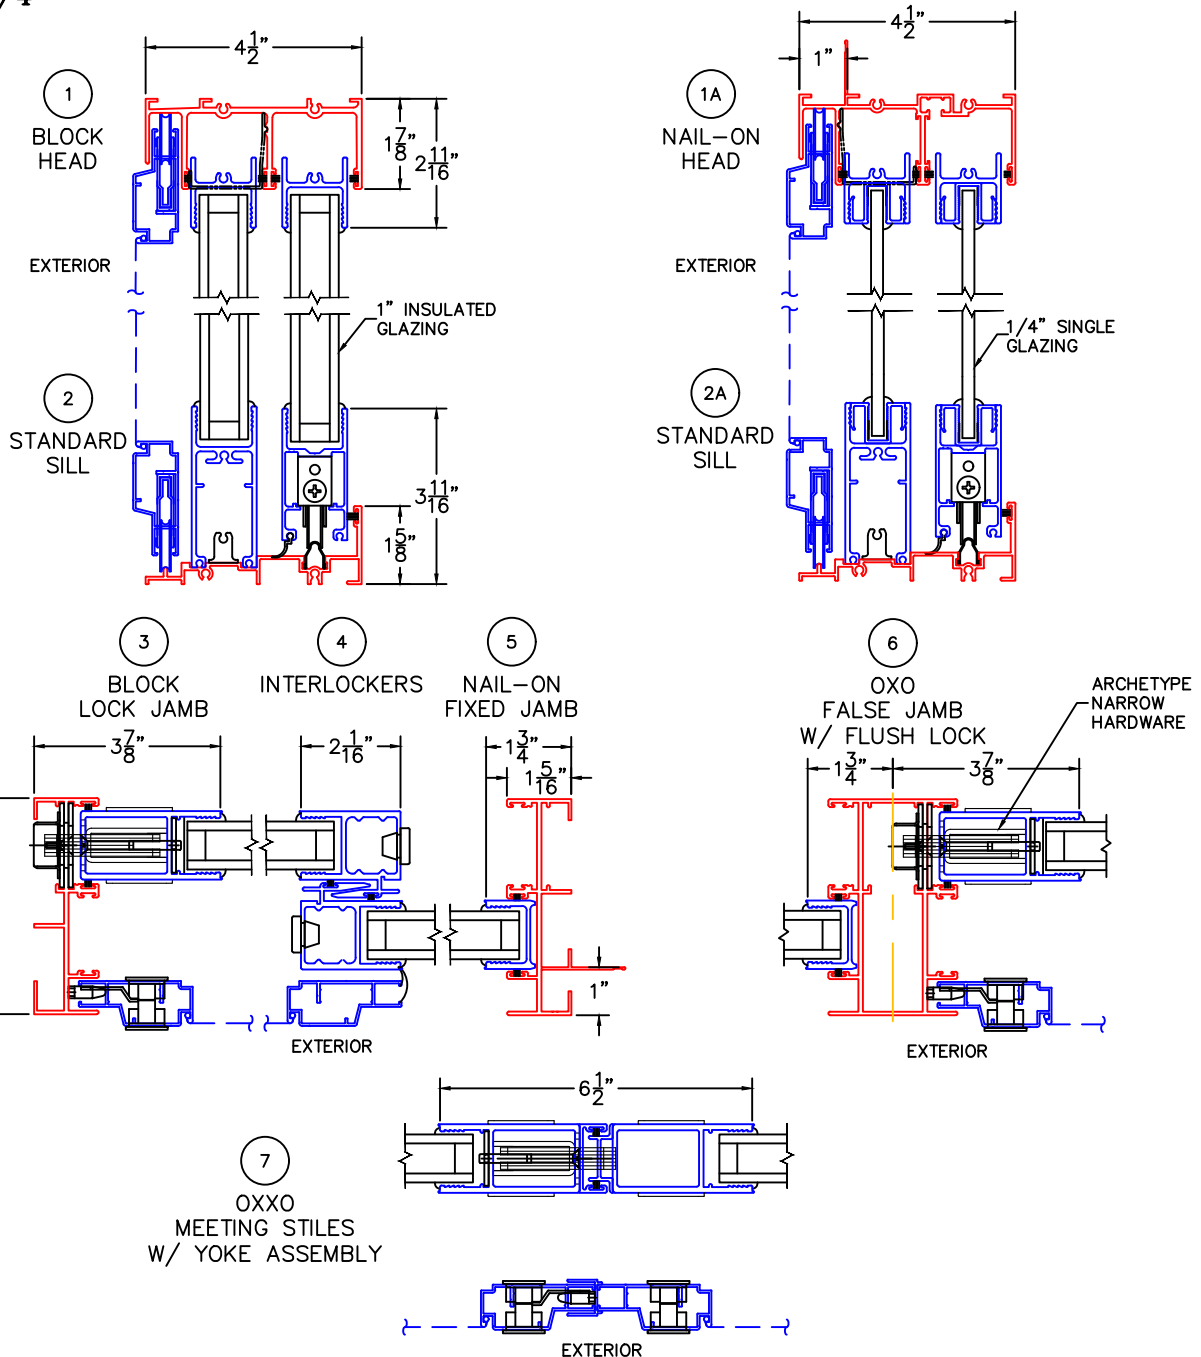


NOTE: CENTERLINES ARE NOT DIVIDED EQUALLY; CONFIRM CENTERLINES WHEN REQUIRED.

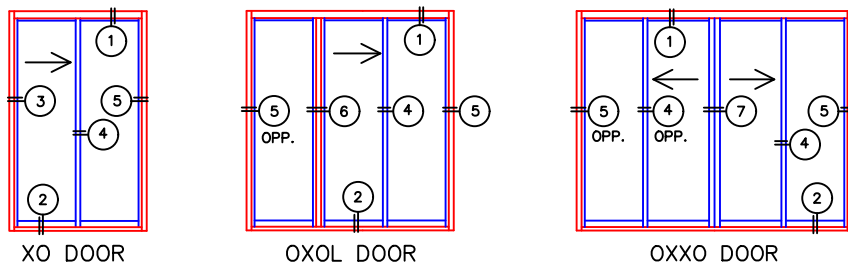

-GLASS PENETRATION: 11/16"
-EXTERIOR RATED PRODUCTS HAVE WEEP SLOTS ON HORIZONTAL SILLS.


0 0.5 1
(USE RULER TO SCALE DIMENSIONS IN INCHES)
SCALE: FULL

SLIDING DOOR DETAILS
1" INSULATED GLAZING

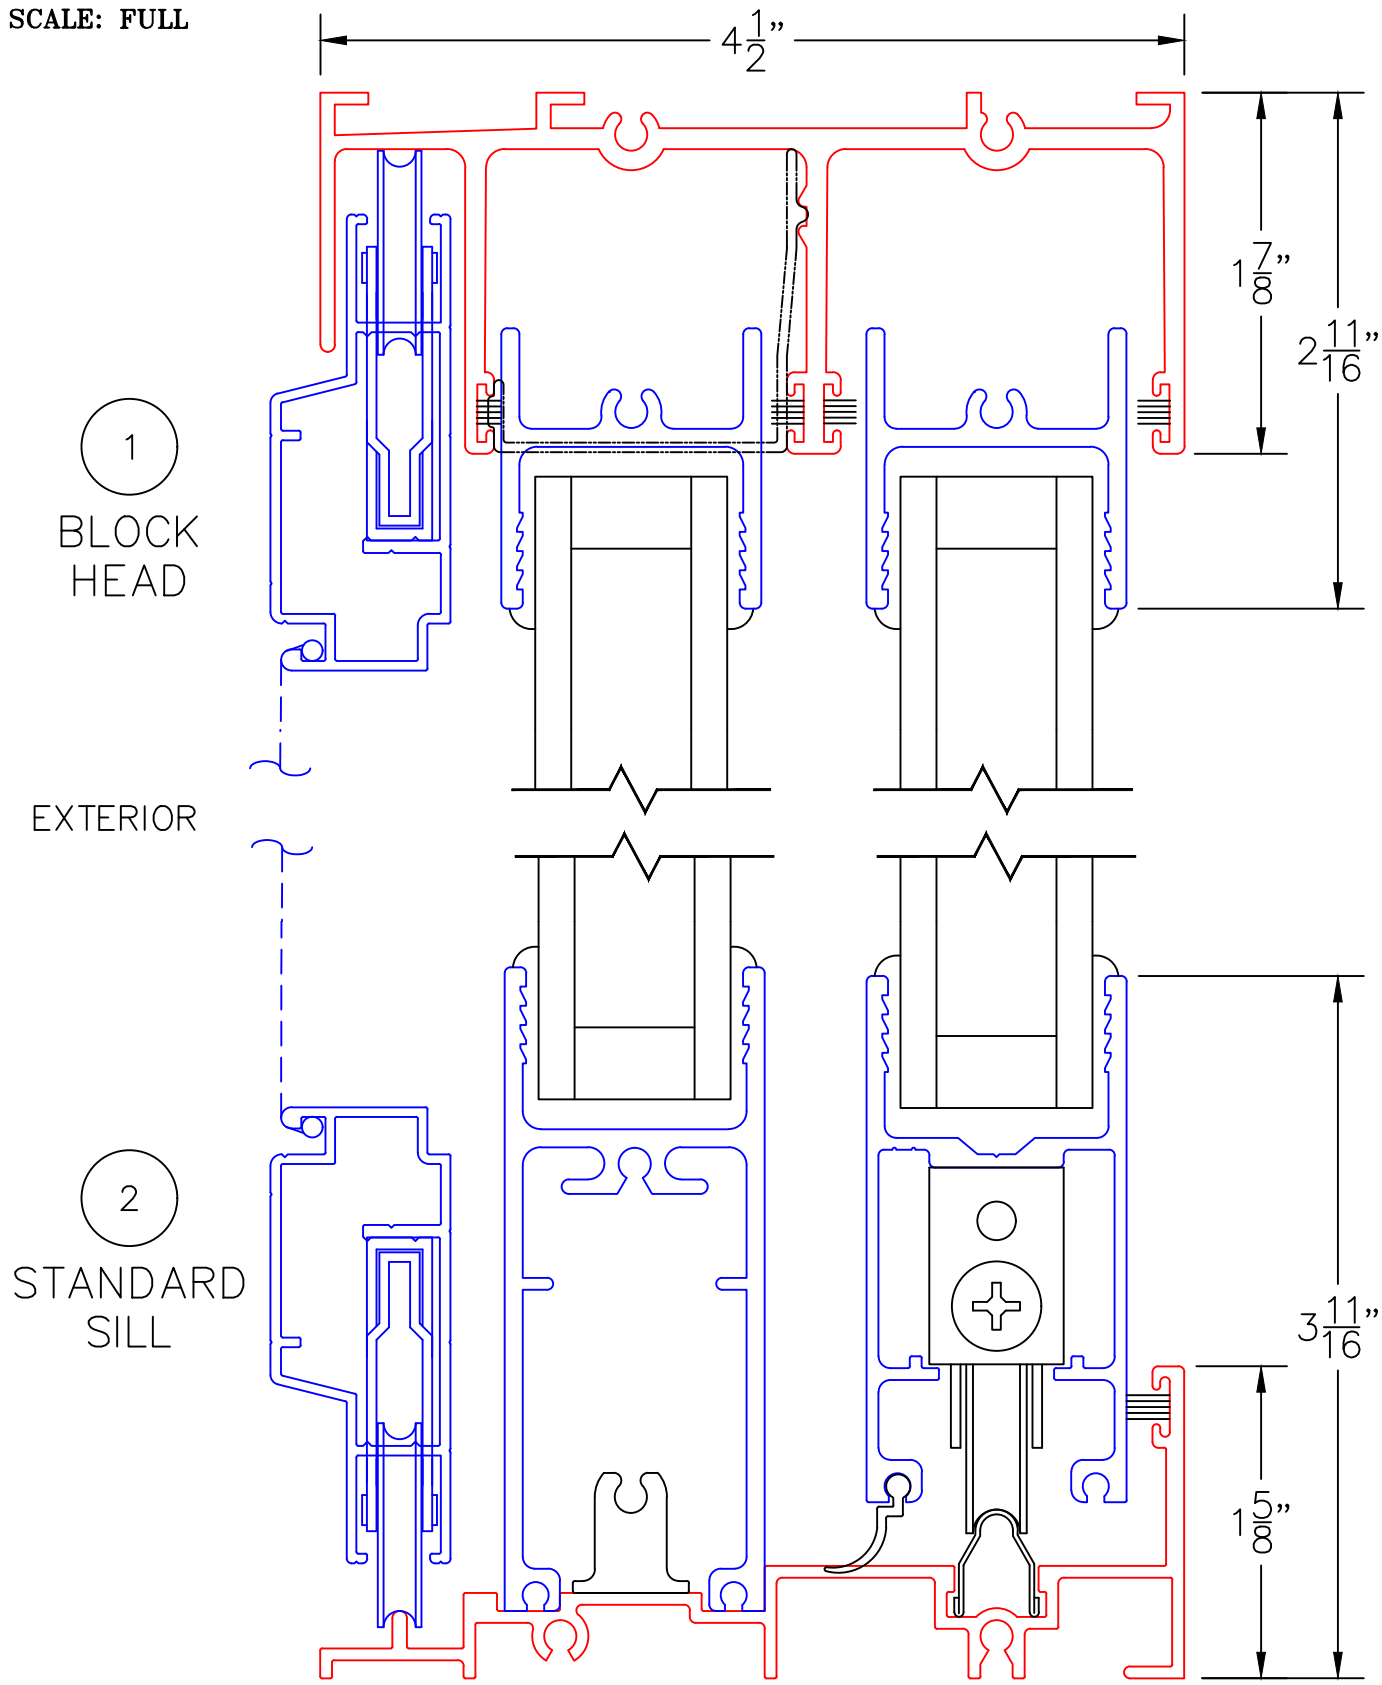


0 0.5 1
(USE RULER TO SCALE DIMENSIONS IN INCHES)
SCALE: FULL

SLIDING DOOR DETAILS
1/4" SINGLE GLAZING

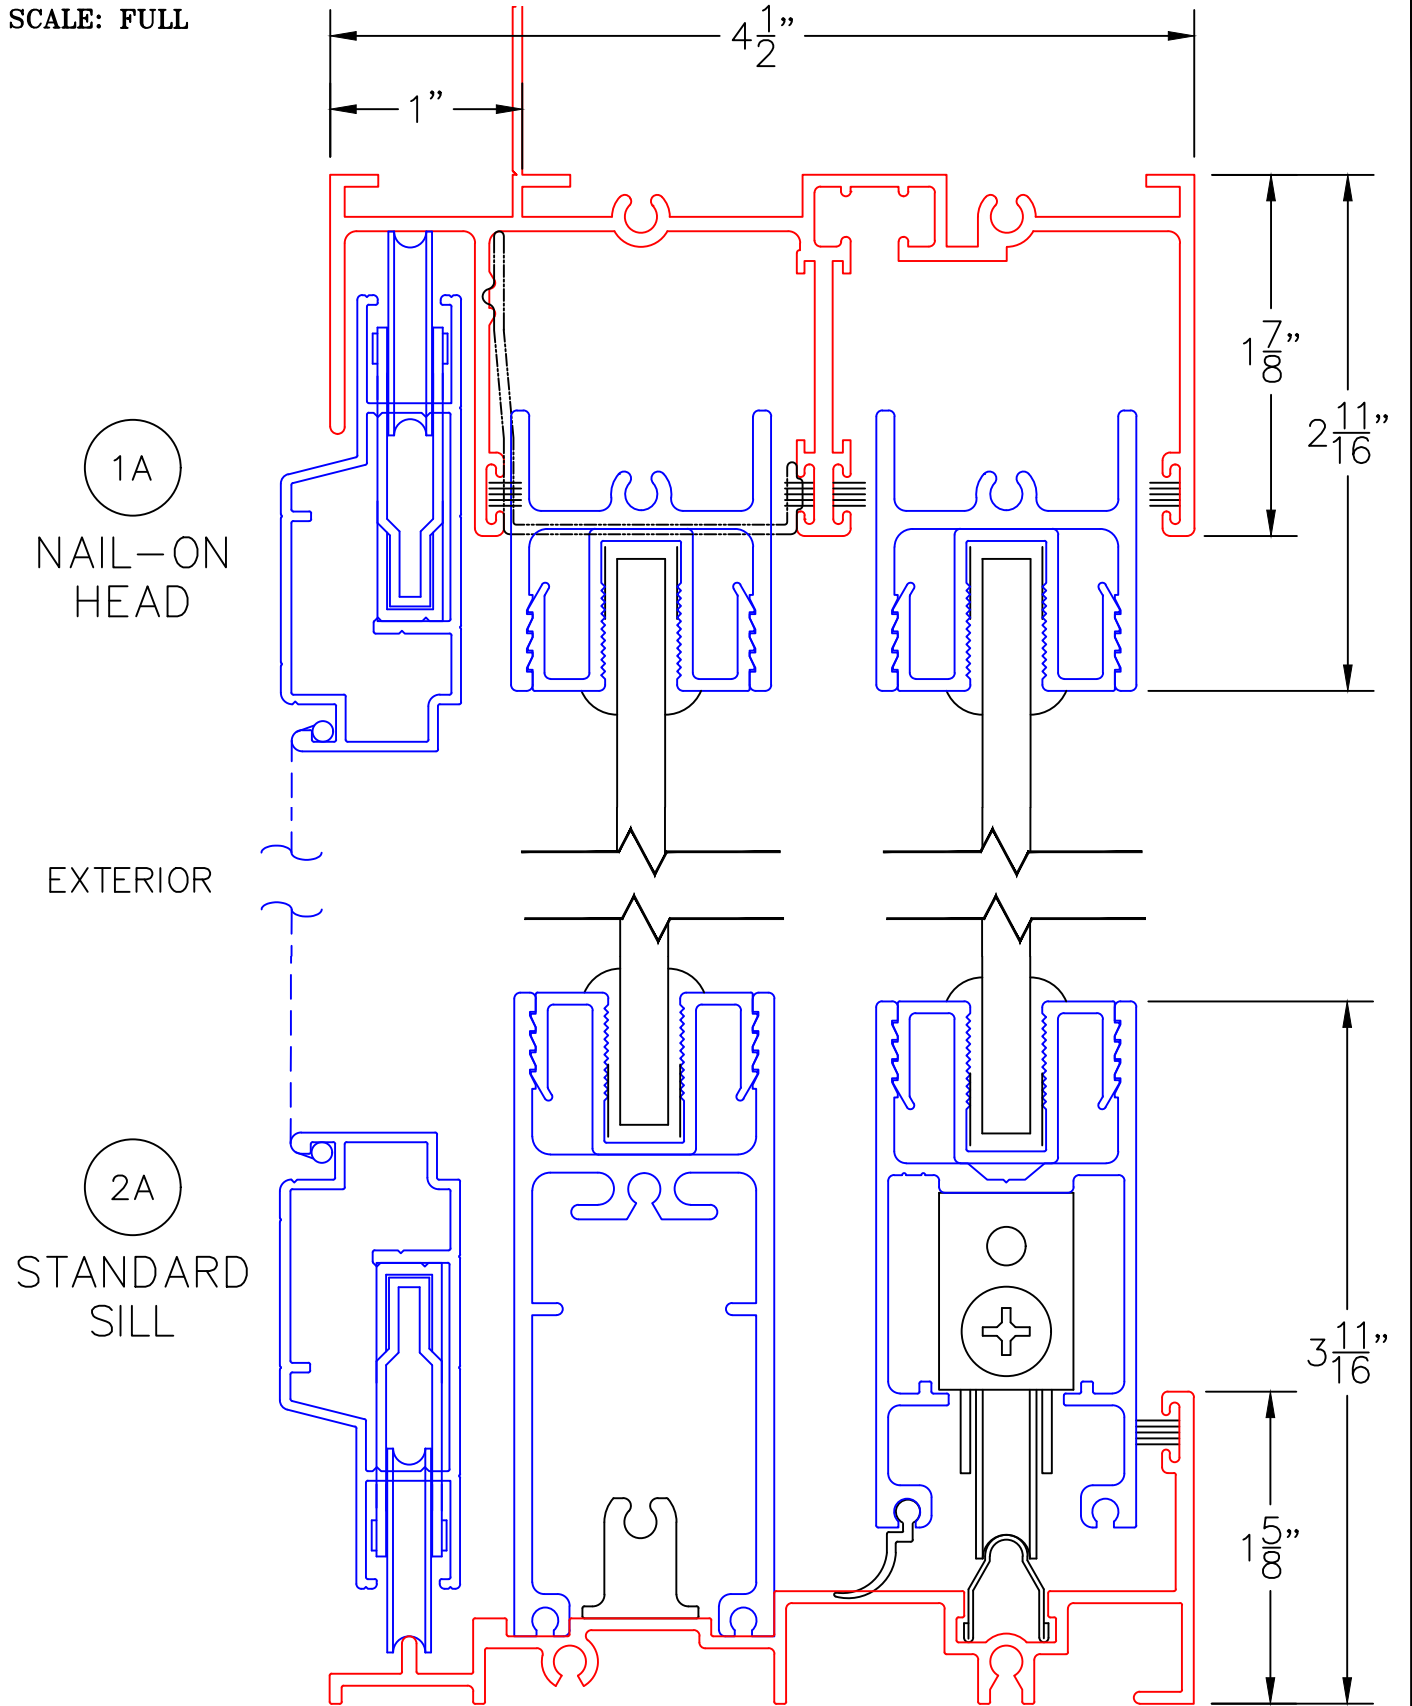

0 0.5 1
(USE RULER TO SCALE DIMENSIONS IN INCHES)
SCALE: FULL

SLIDING DOOR DETAILS 1" INSULATED GLAZING

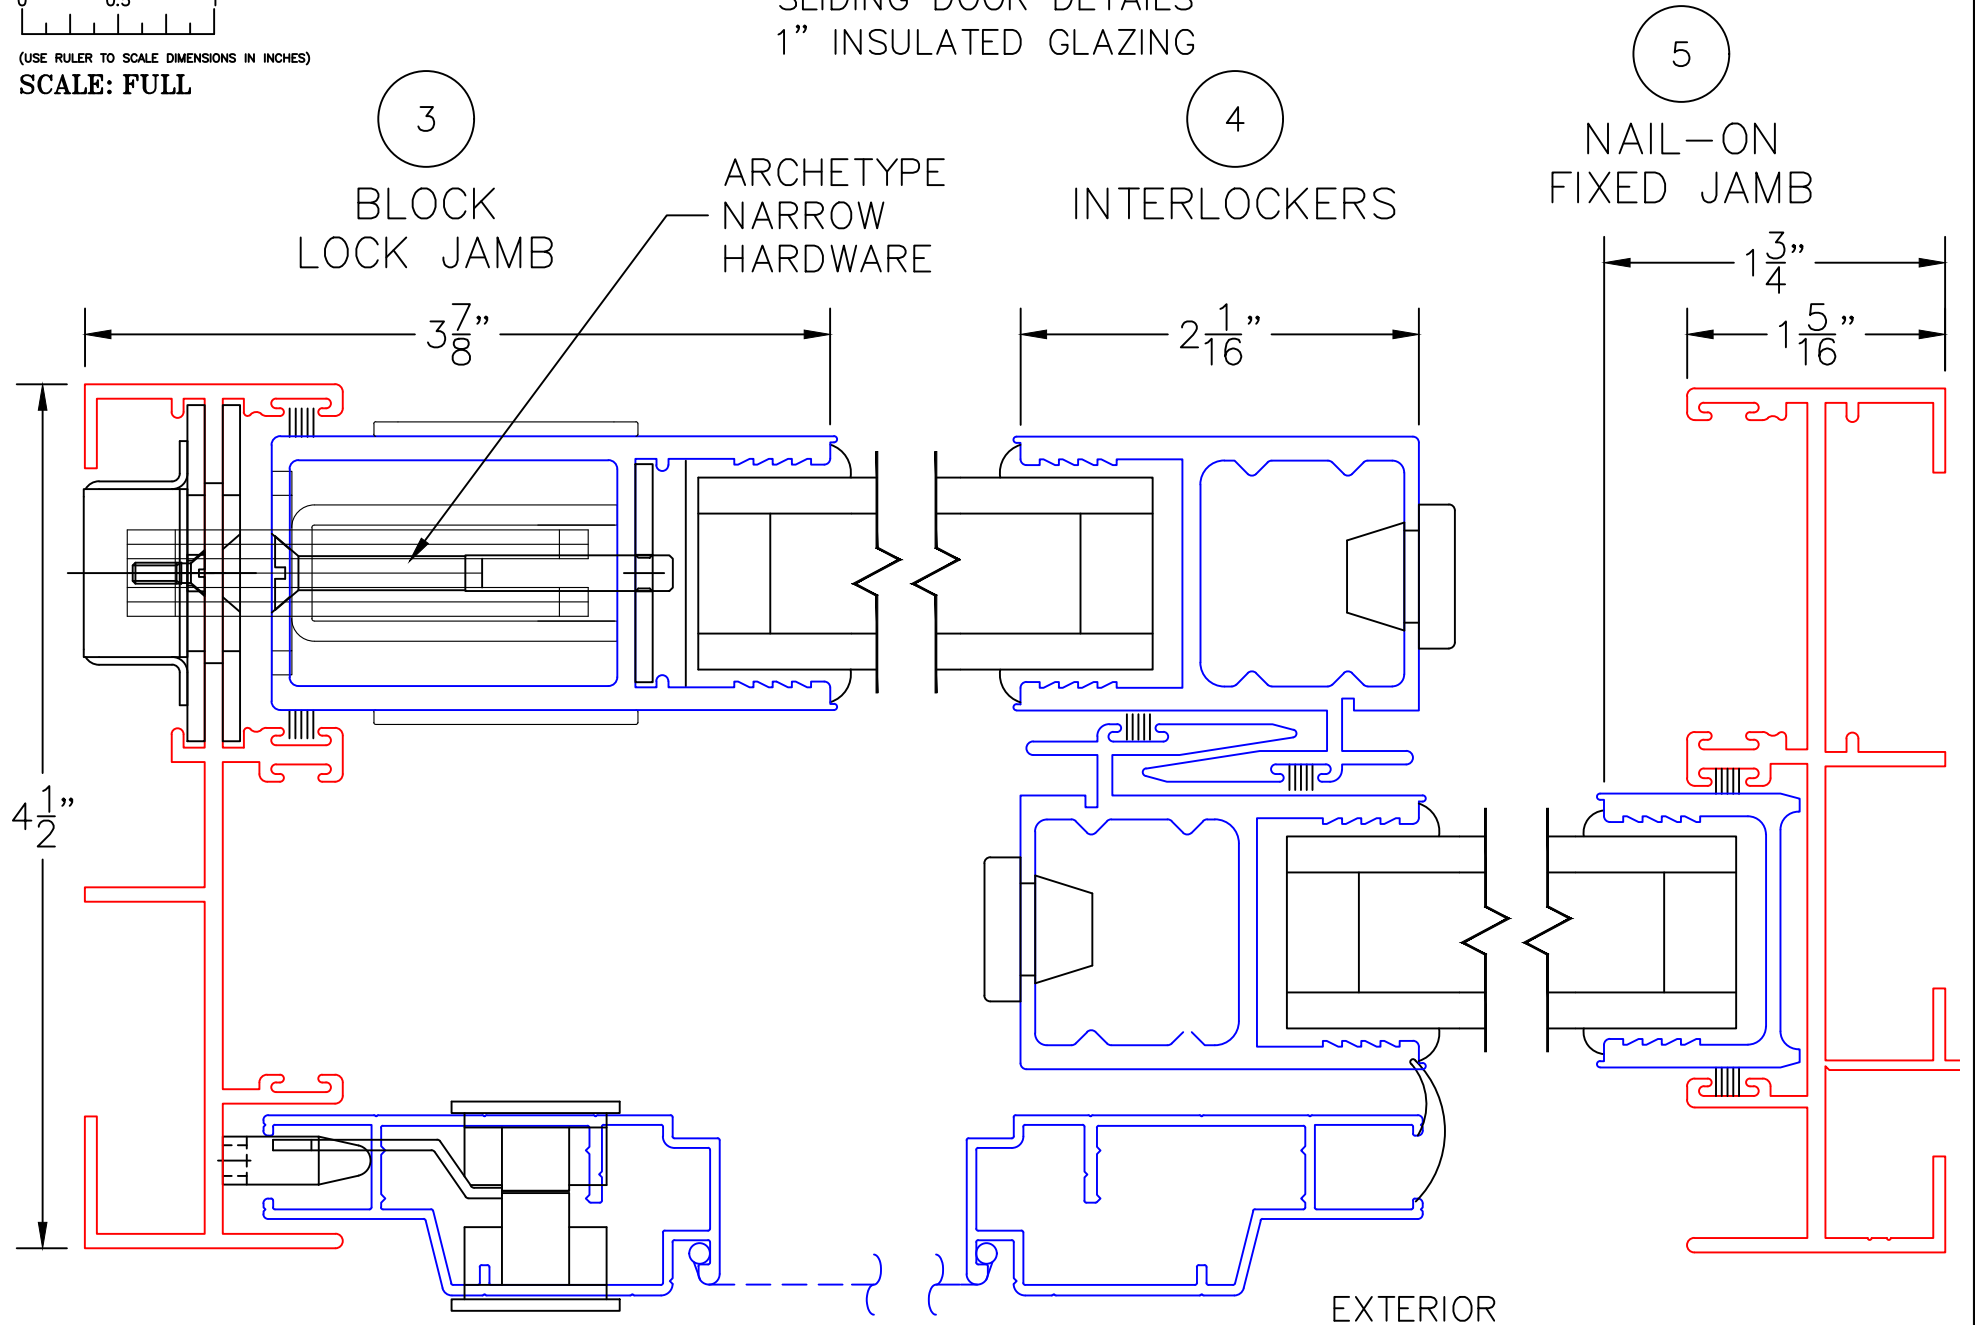


0 0.5 1
(USE RULER TO SCALE DIMENSIONS IN INCHES)
SCALE: FULL

SLIDING DOOR DETAILS
1" INSULATED GLAZING

6

OXO
FALSE JAMB

ARCHETYPE
NARROW
HARDWARE

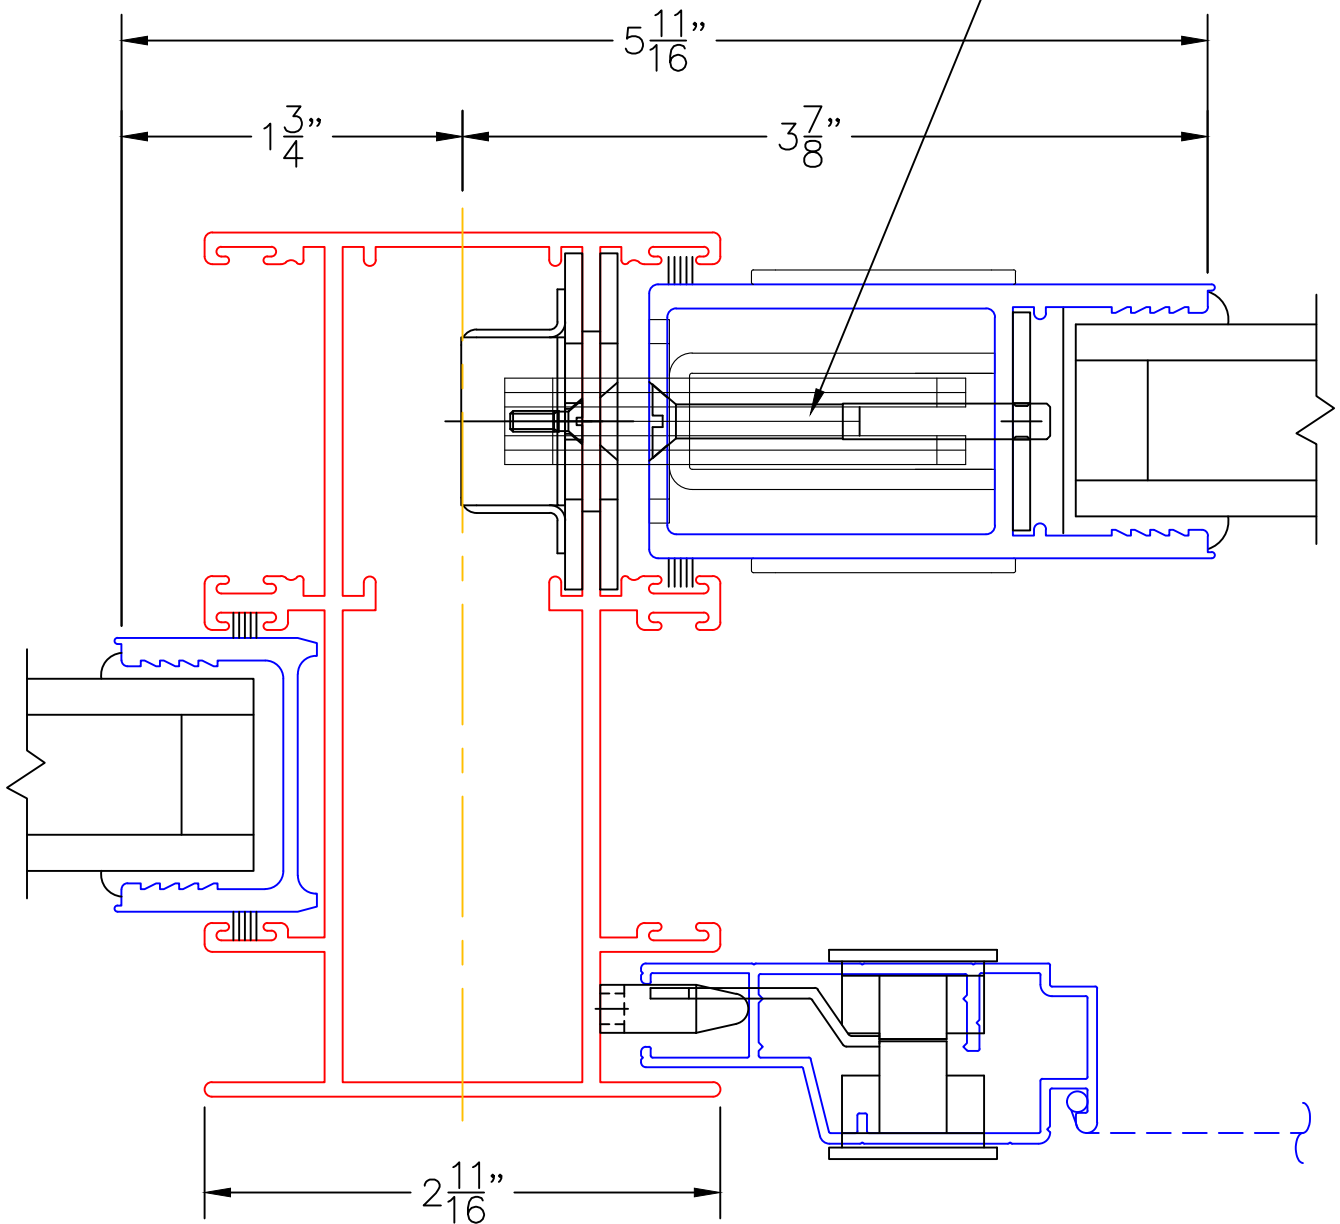

EXTERIOR

SLIDING DOOR DETAILS 1" INSULATED GLAZING

0 0.5 1
(USE RULER TO SCALE DIMENSIONS IN INCHES)
SCALE: FULL

7

OXXO
MEETING STILES
W/YOKE ASSEMBLY

ARCHETYPE
NARROW
HARDWARE

6 1/2"

