

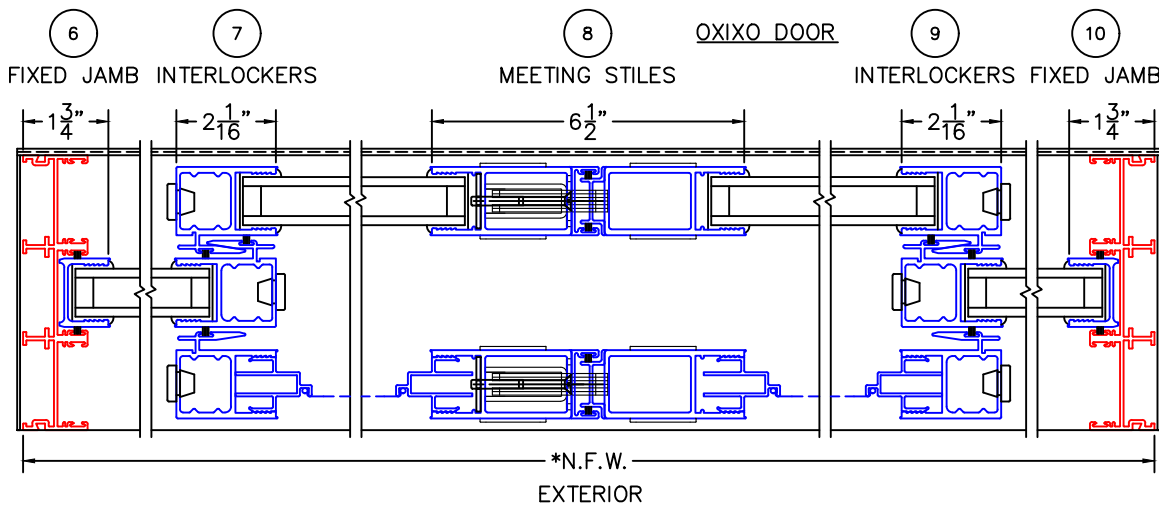
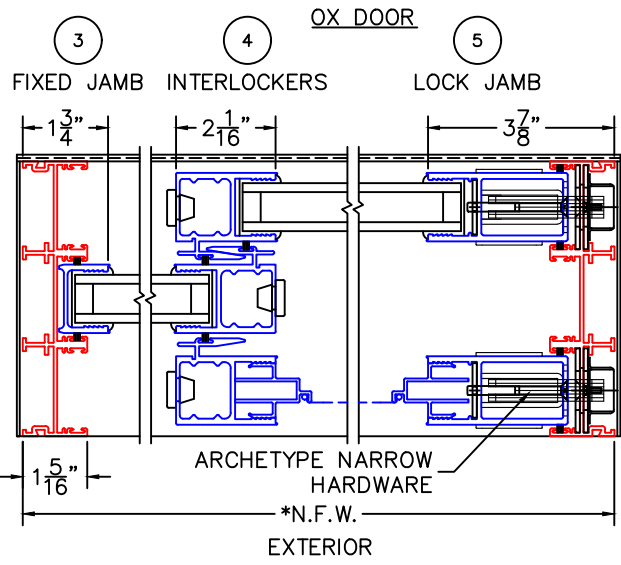


(USE RULER TO SCALE DIMENSIONS IN INCHES)
SCALE: 1/4

MULTI-SLIDE DOOR DETAILS WITH SCREENS

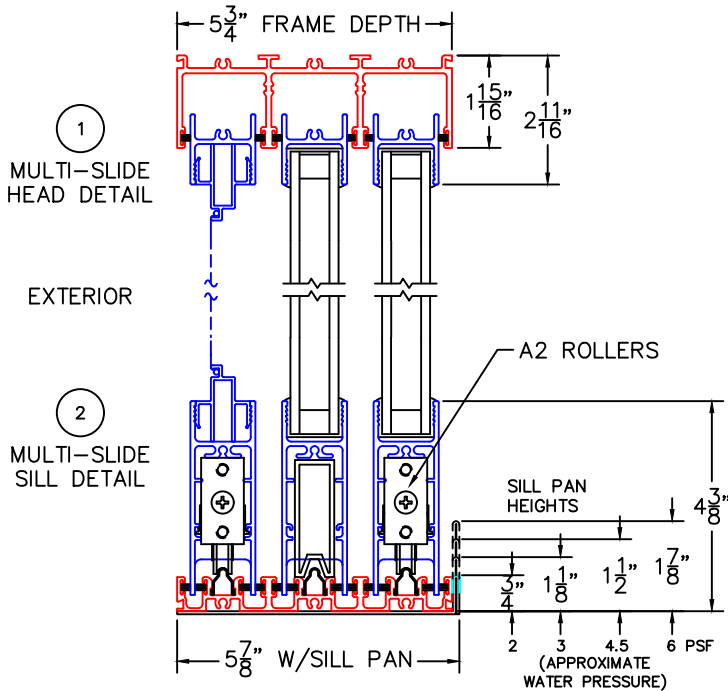


NOTE: CENTERLINES ARE NOT DIVIDED EQUALLY;
CONFIRM CENTERLINES WHEN REQUIRED.

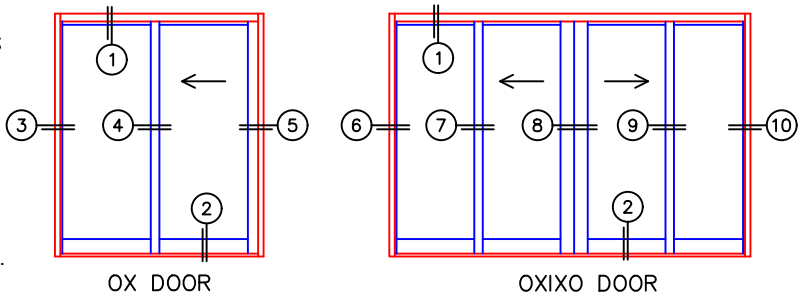

- GLASS PENETRATION: 11/16"
- *NET FRAME WIDTH DOES NOT INCLUDE SILL PAN.
- SILL PAN EXTENDS 1/8" BEYOND EACH JAMB.
- EXTERIOR RATED PRODUCTS HAVE WEEP SLOTS ON HORIZONTAL SILLS.
- FOR ADDITIONAL OPTIONS AND UPGRADES SEE DRAWING 1070-07.


NOTE: PANELS DO NOT FLUSH STACK

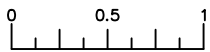


(USE RULER TO SCALE DIMENSIONS IN INCHES)


SCALE: FULL

OX DOOR

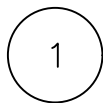

MULTI-SLIDE
HEAD DETAIL

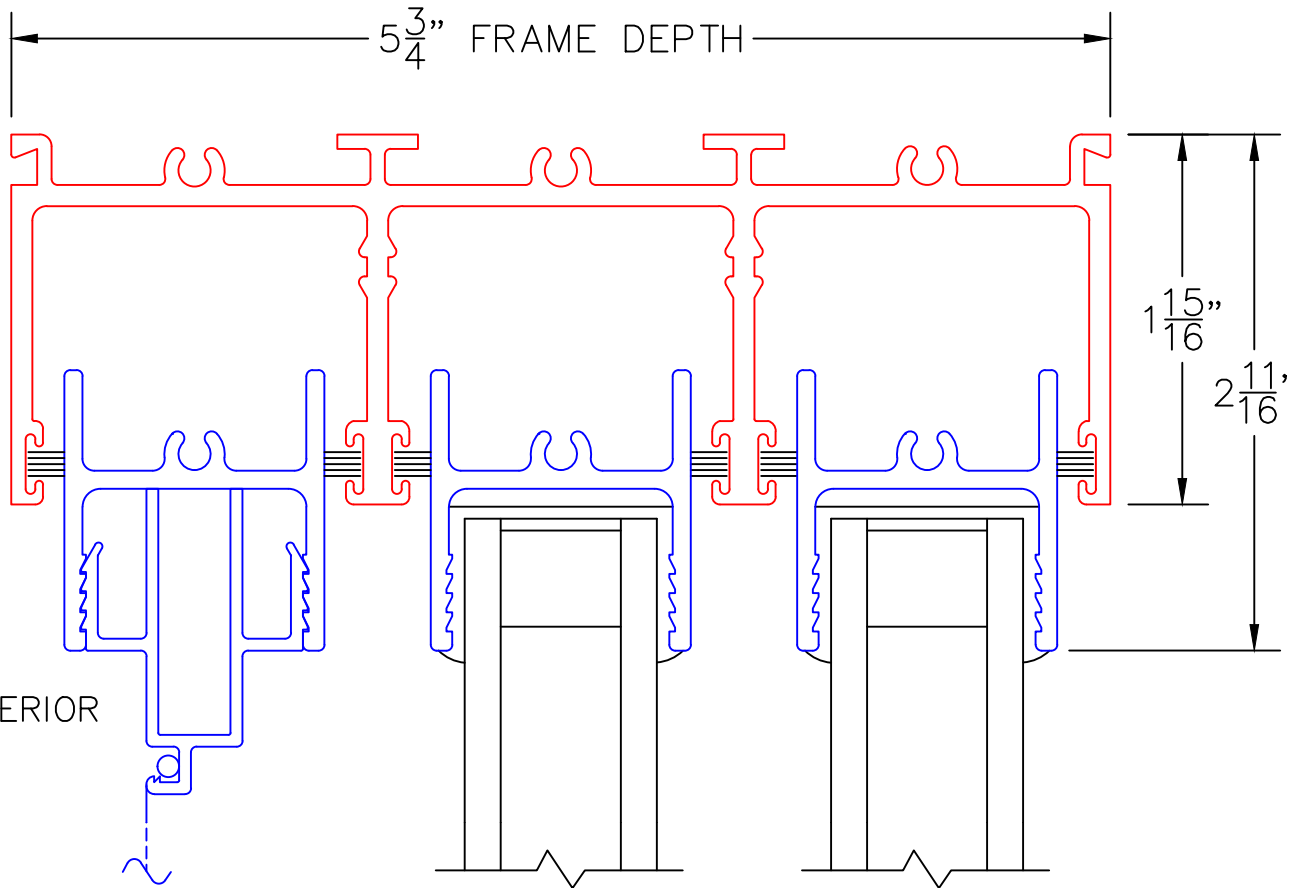

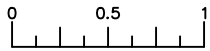

(USE RULER TO SCALE DIMENSIONS IN INCHES)

SCALE: FULL


OX DOOR

A2 ROLLERS

EXTERIOR

2

MULTI-SLIDE
SILL DETAIL

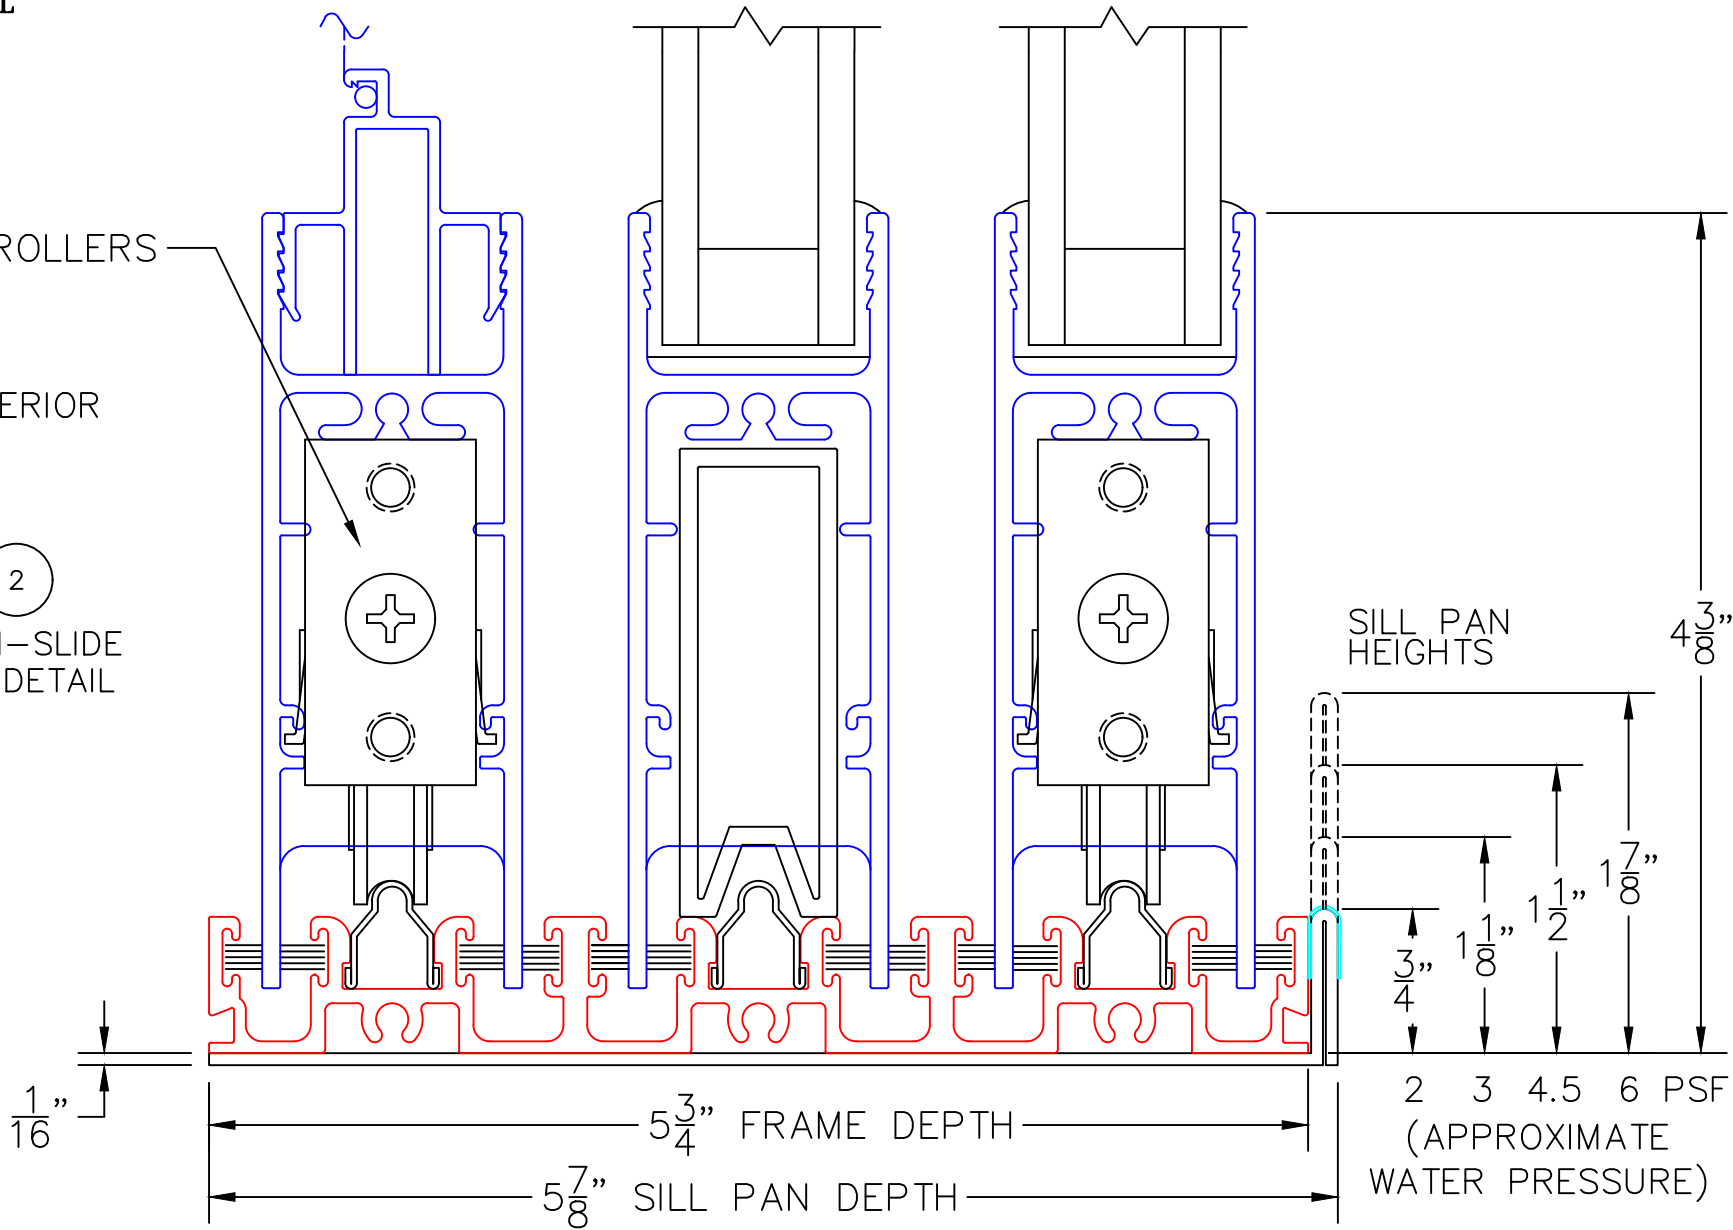

SILL PAN
HEIGHTS

4 ³/₈"


3 ³/₄"
1 ¹/₈"
1 ¹/₂"
1 ⁷/₈"

2 3 4.5 6 PSF
(APPROXIMATE
WATER PRESSURE)

5 ³/₄" FRAME DEPTH

5 ⁷/₈" SILL PAN DEPTH

1 ¹/₁₆"

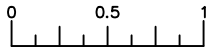


(USE RULER TO SCALE DIMENSIONS IN INCHES)

SCALE: FULL


OX DOOR



FIXED JAMB

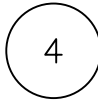

INTERLOCKERS

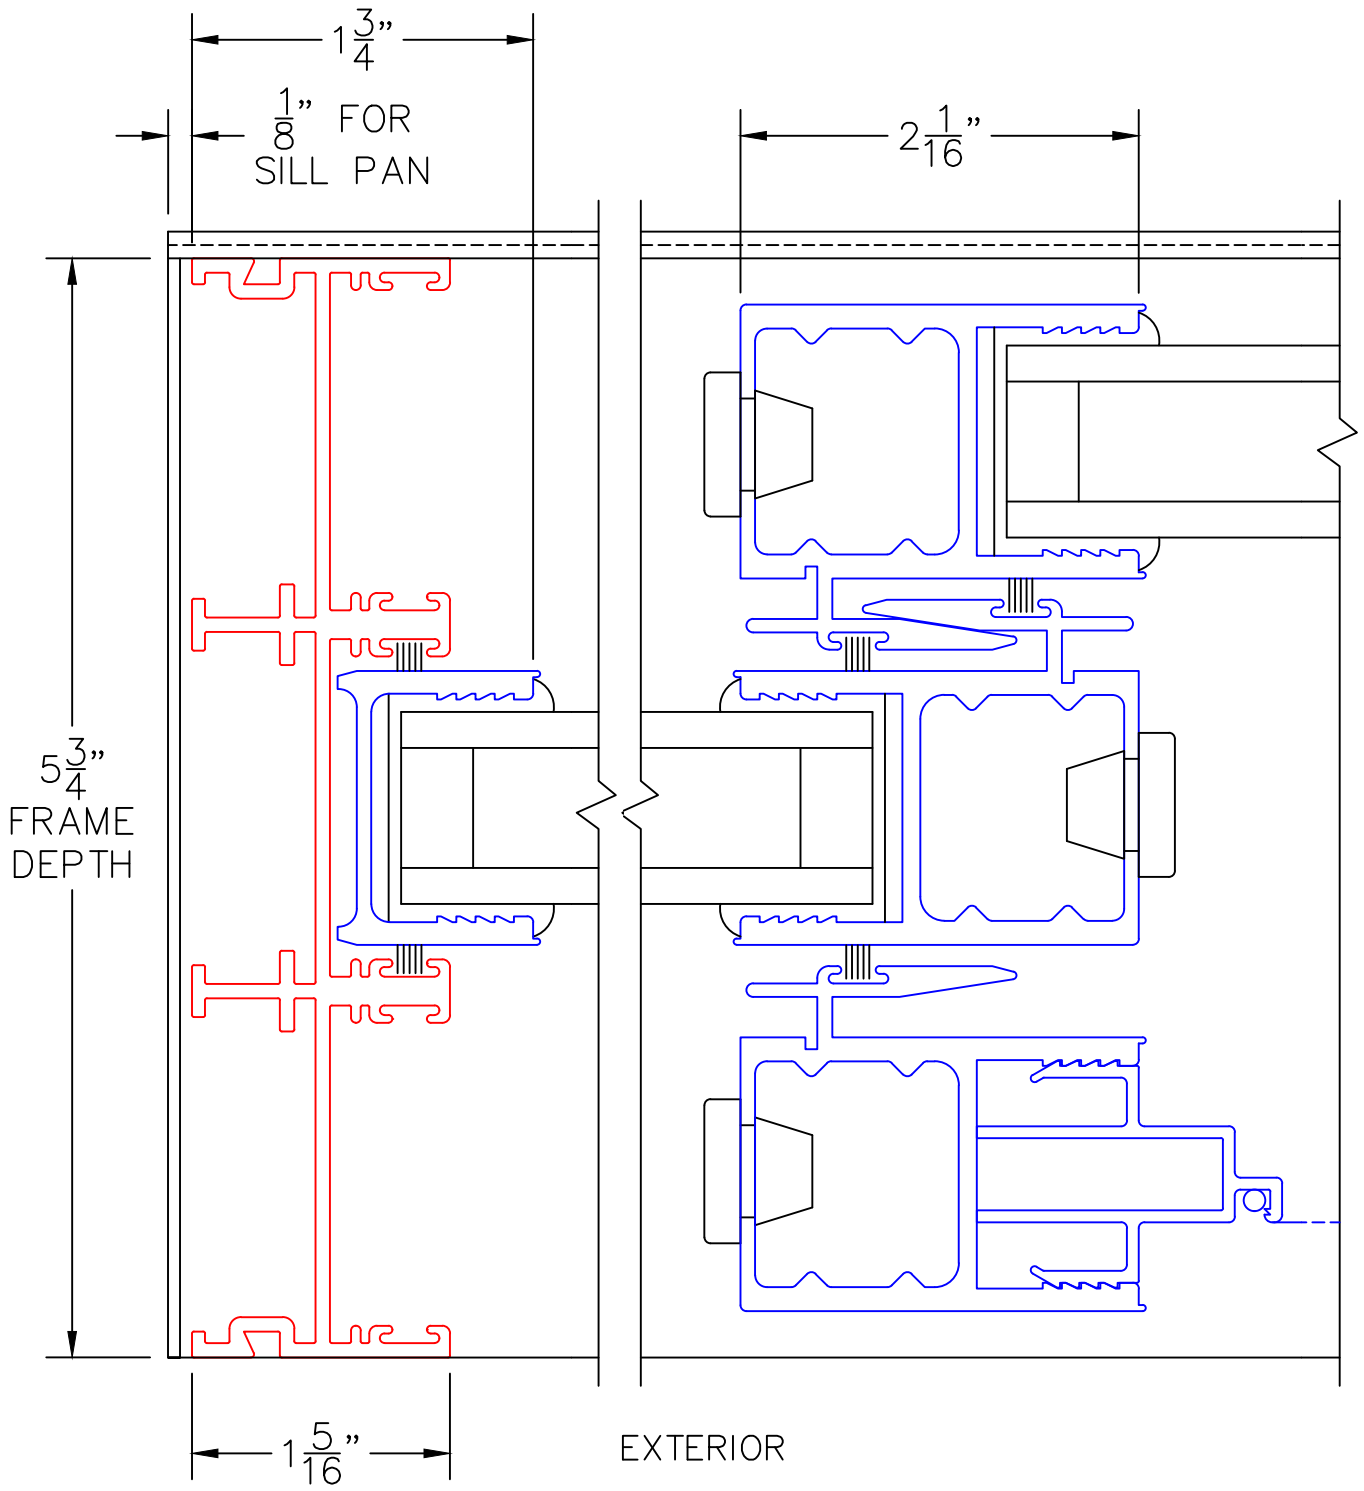


0 0.5 1
(USE RULER TO SCALE DIMENSIONS IN INCHES)
SCALE: FULL

OX DOOR

5

LOCK JAMB

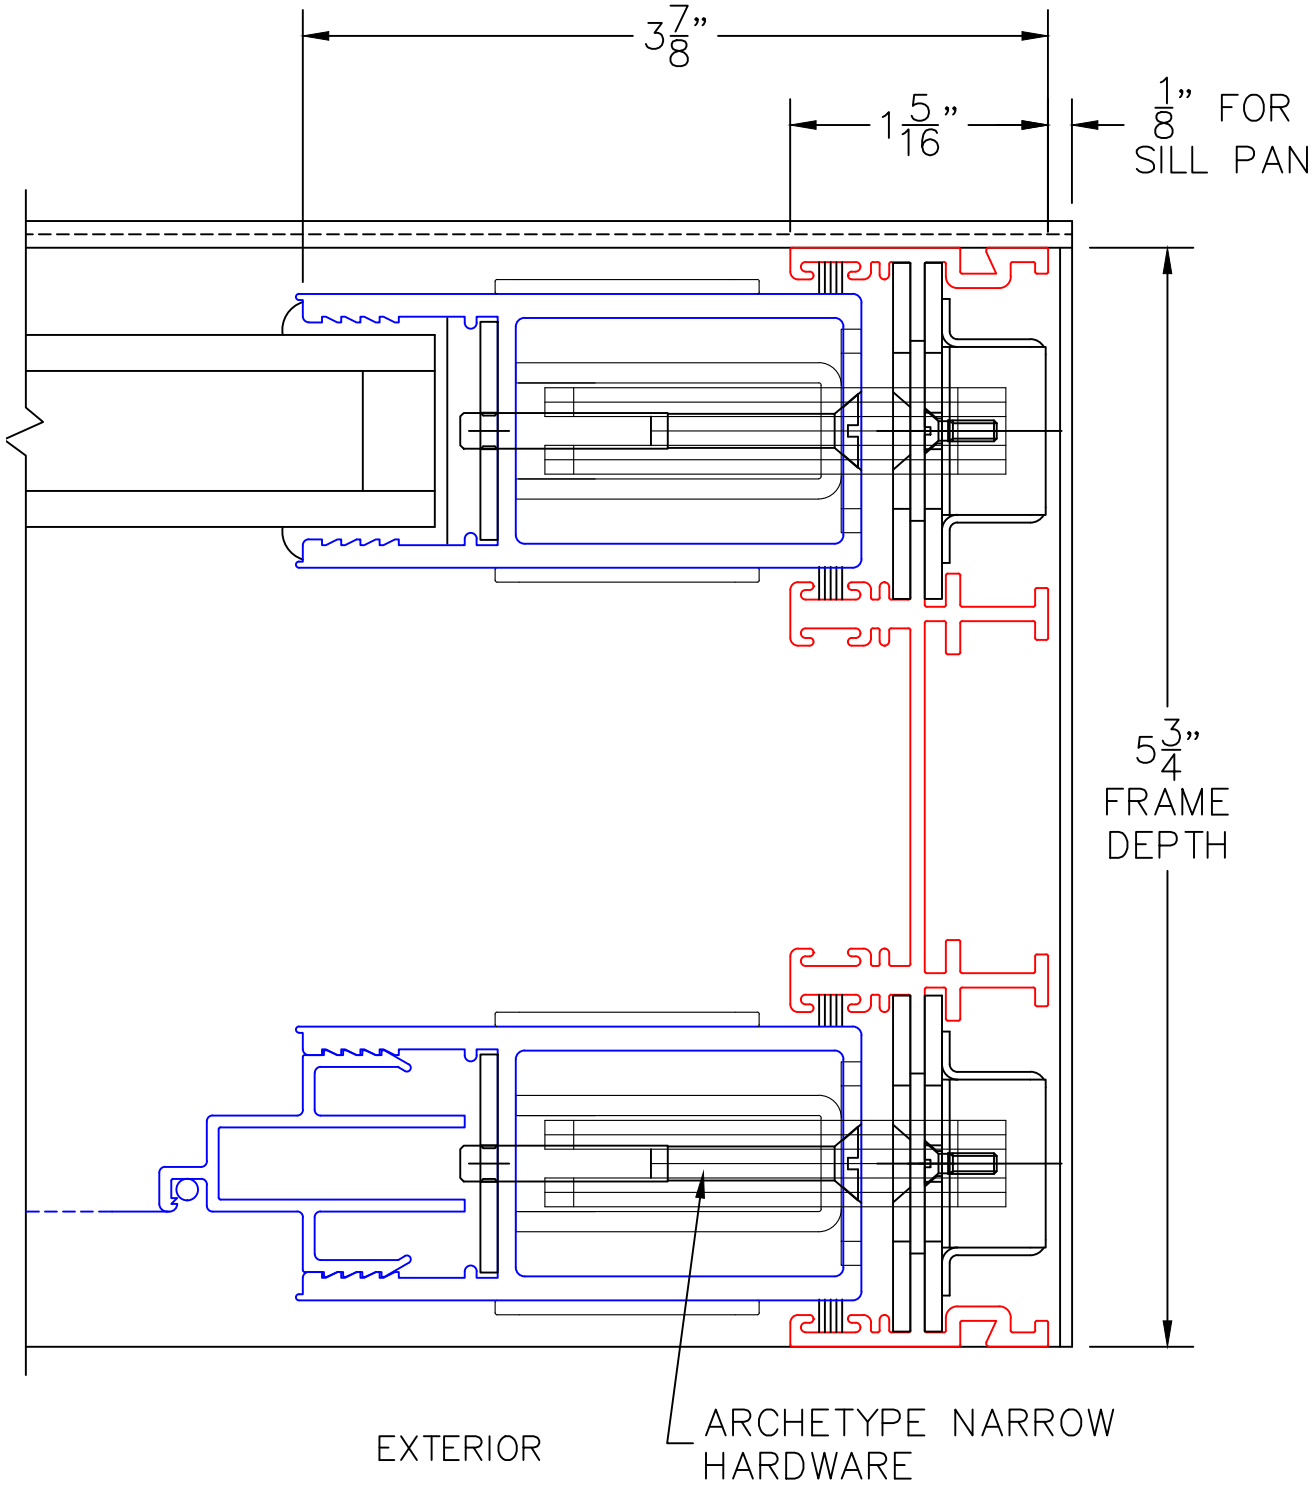

8


OXIXO DOOR

0 0.5 1
(USE RULER TO SCALE DIMENSIONS IN INCHES)
SCALE: FULL

MEETING STILES

6 1/2"

ARCHETYPE NARROW
HARDWARE

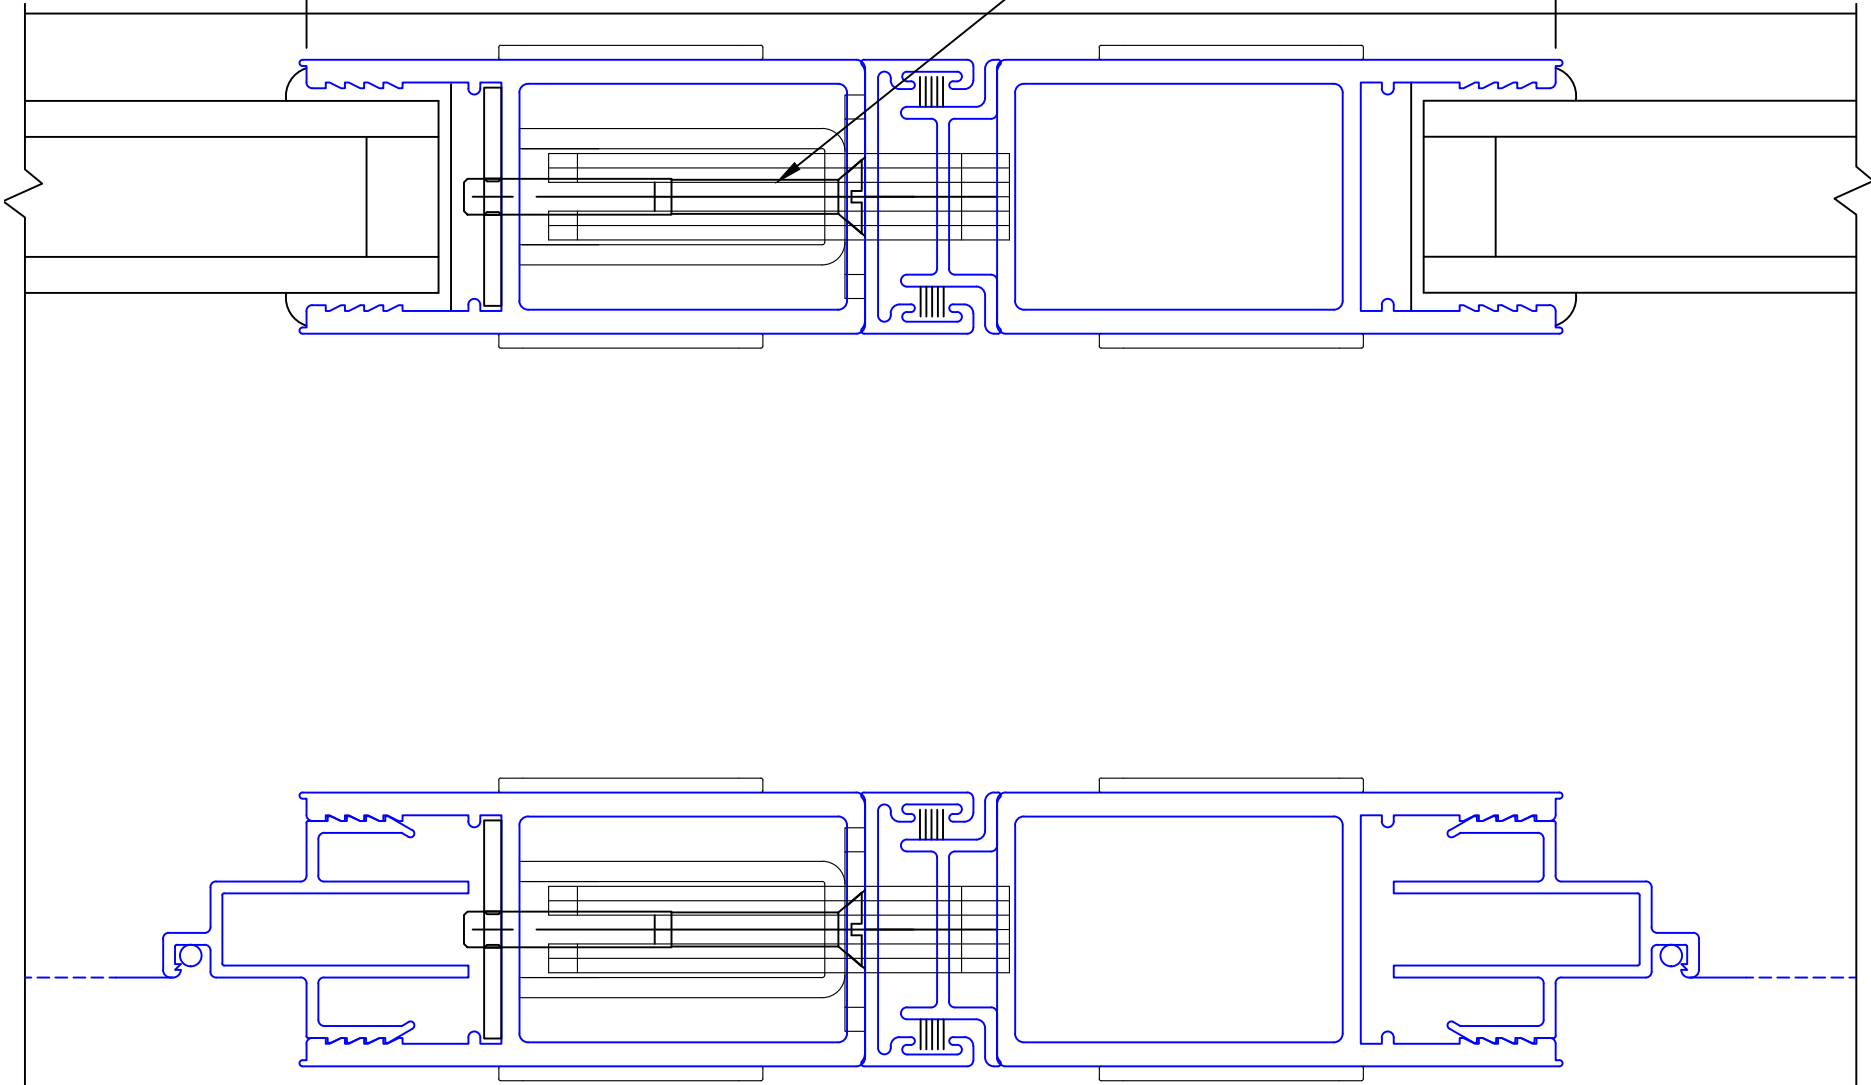

EXTERIOR