
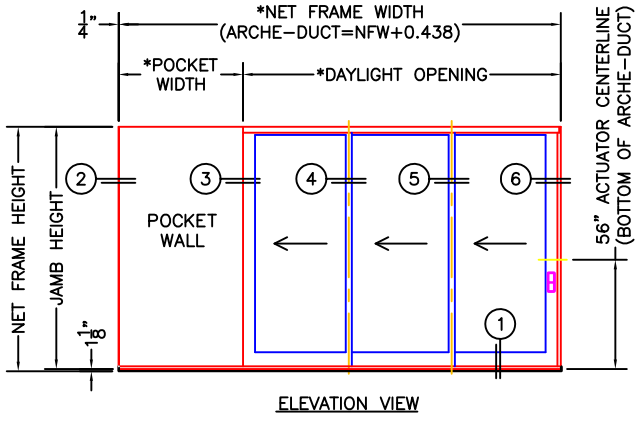
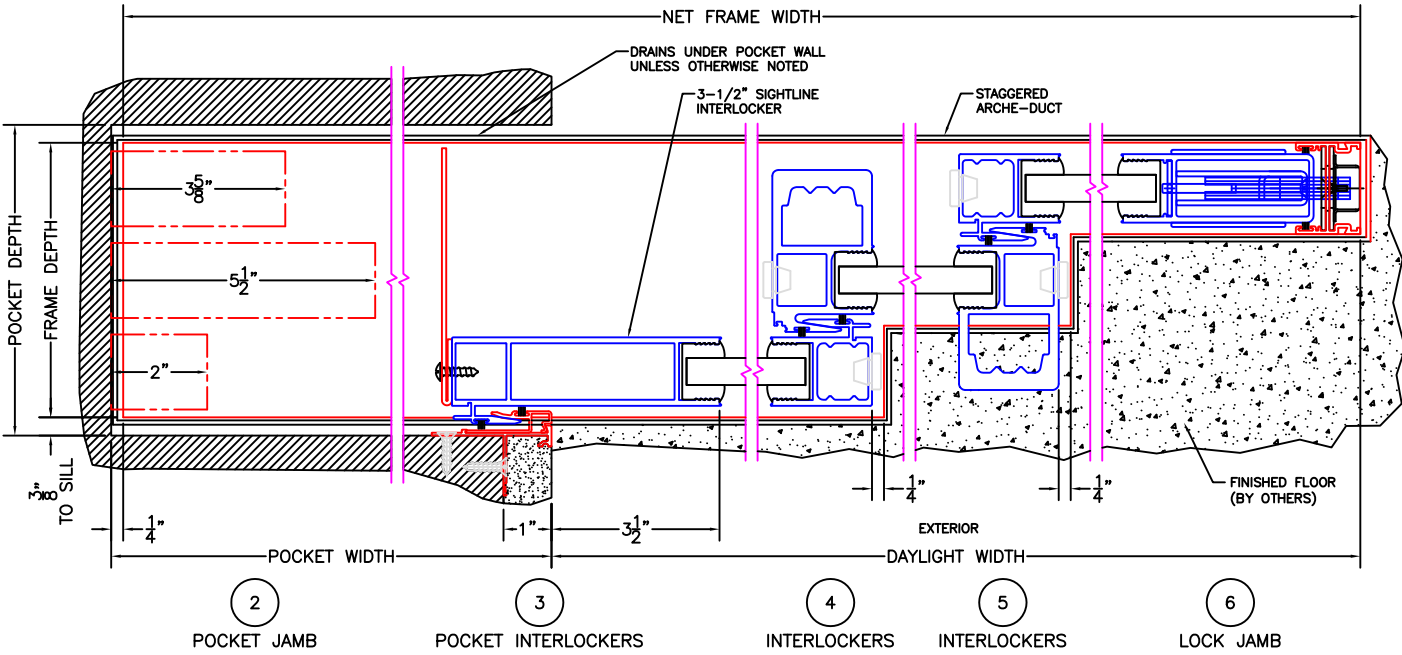


Important:
This product option requires extensive installation related planning.

MULTI-SLIDE ARCHE-DUCT: 1" DRAIN DOOR DETAILS

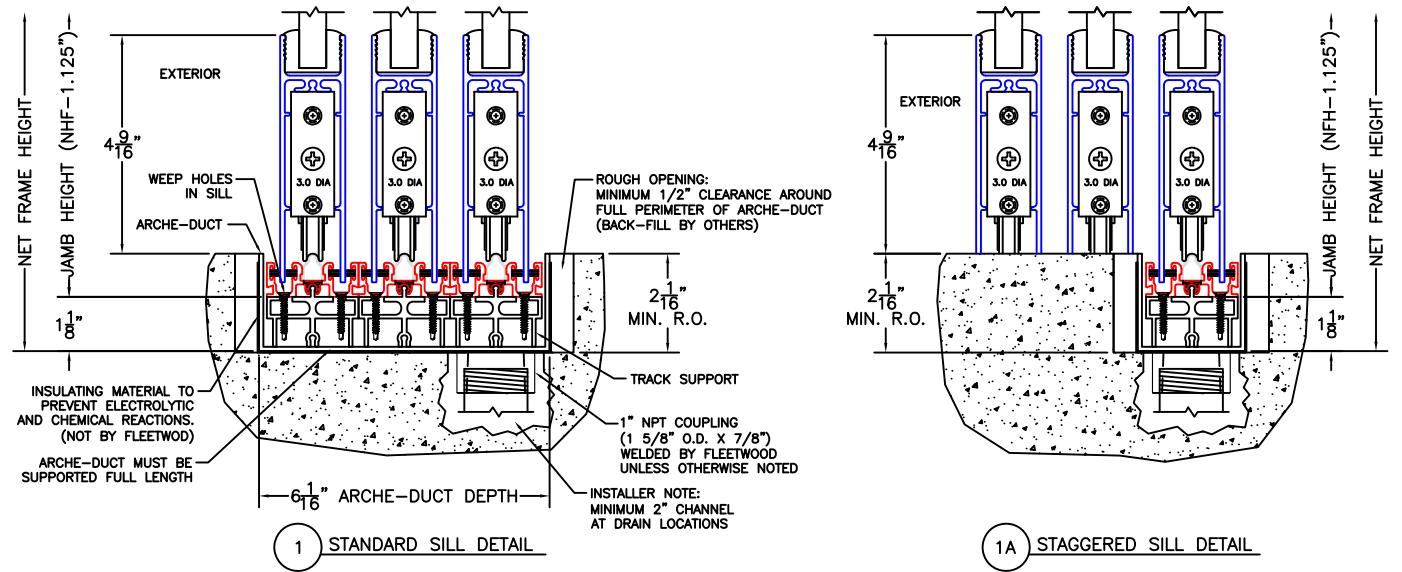

- NOTES:
- *WIDTH DIMENSIONS DO NOT INCLUDE ARCHE-DUCT.
 - ARCHE-DUCT DRAIN LOCATIONS AND SPACING PER ORDER.
 - ENCLOSED PX AND XP DOORS MAY REQUIRE POCKET DEMO FOR PANEL REMOVAL.
 - HP EXTRUSION LOCATIONS MAY VARY.