
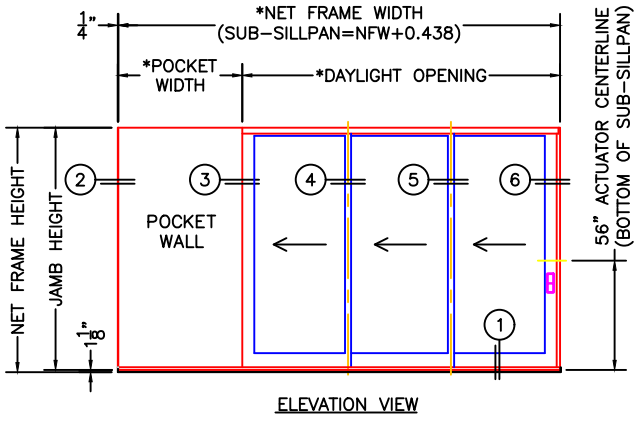
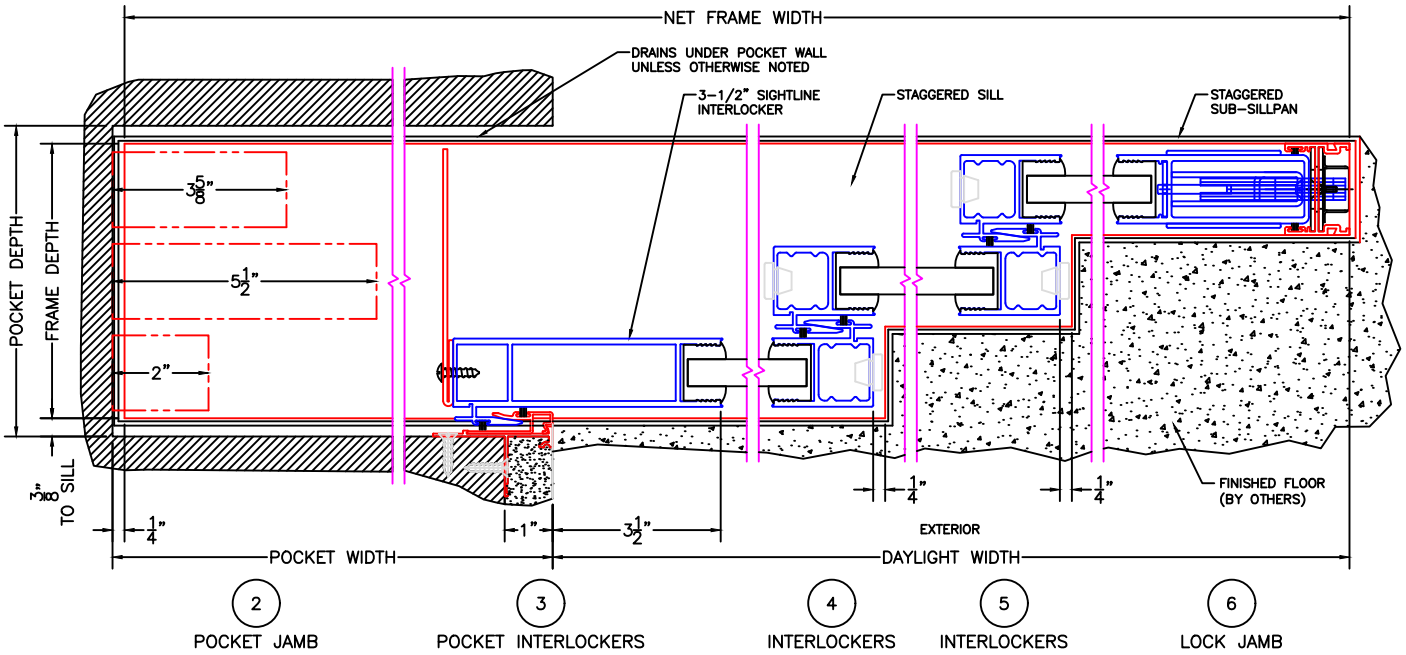


Important:

This product option requires extensive installation related planning.

MULTI-SLIDE SUB-SILLPAN: 1" DRAIN DOOR DETAILS

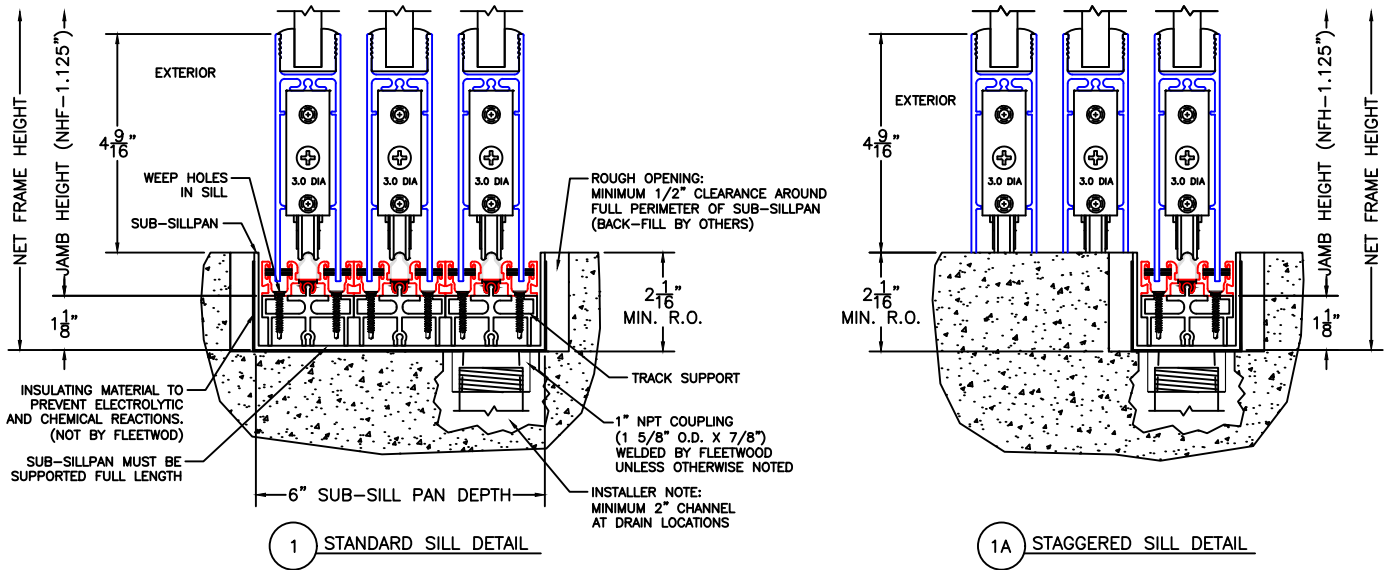

- NOTES:
- *WIDTH DIMENSIONS DO NOT INCLUDE SUB-SILLPAN.
 - SUB-SILLPAN DRAIN LOCATIONS AND SPACING PER ORDER.