
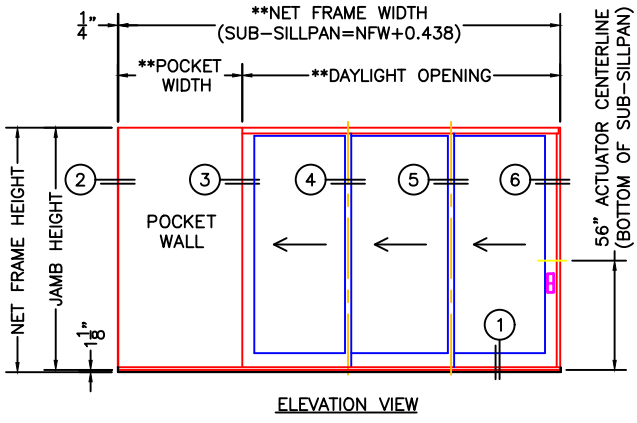
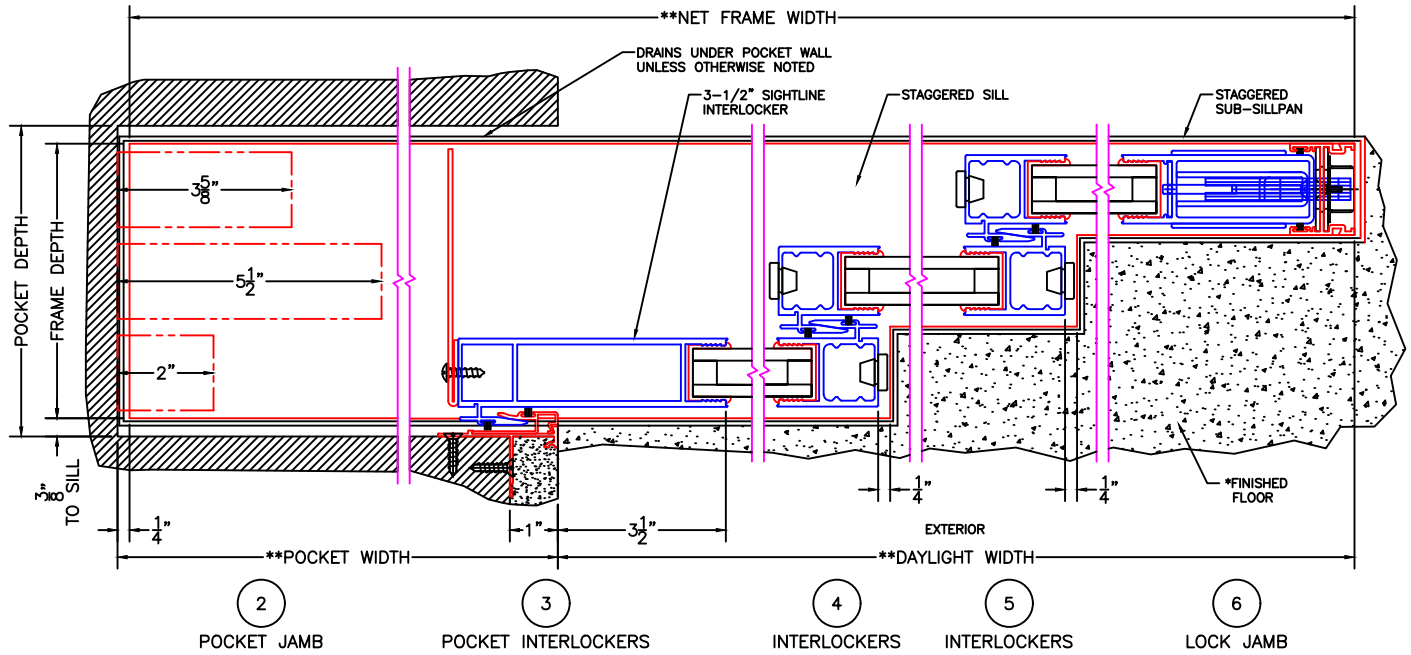


Important:

This product option requires extensive installation related planning.

**MULTI-SLIDE SUB-SILLPAN
WITH 1" DRAIN
(DRAIN OPT-A SHOWN)**



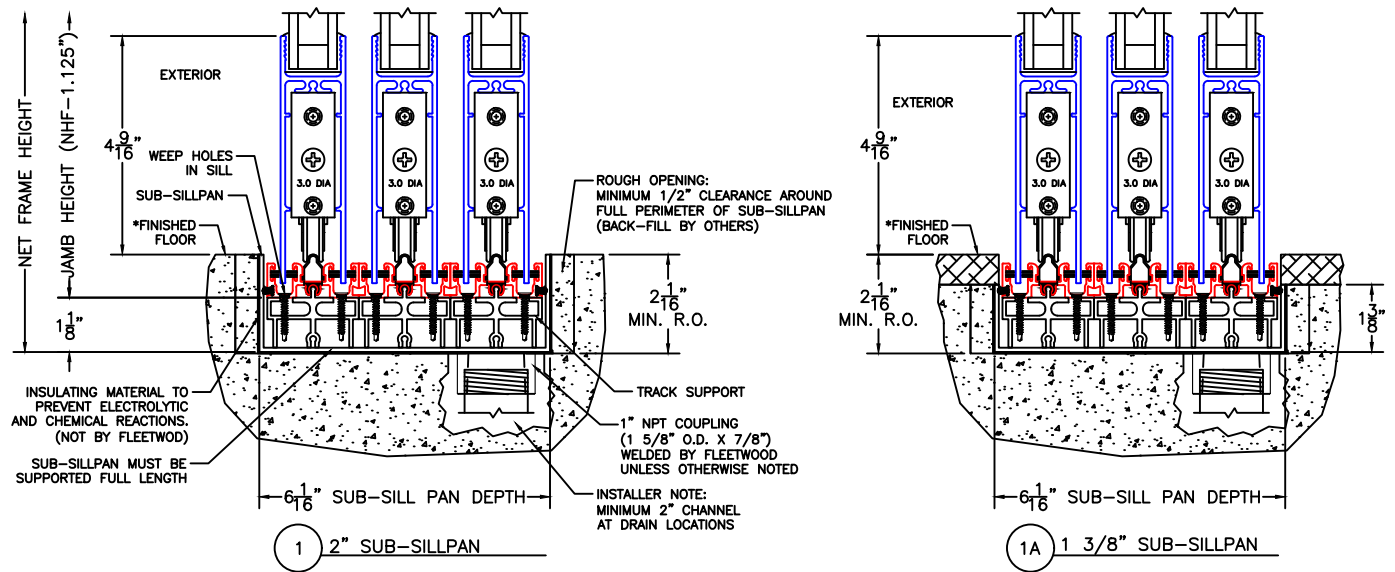


- NOTES:**
1. *FINISHED FLOOR BY OTHERS.
 2. **WIDTH DIMENSIONS DO NOT INCLUDE SUB-SILLPAN.
 3. SUB-SILLPAN DRAIN LOCATIONS AND SPACING PER ORDER.

Important:

This product option requires extensive installation related planning.

**MULTI-SLIDE SUB-SILLPAN
WITH 1/2" DRAIN
(DRAIN OPT-A SHOWN)**

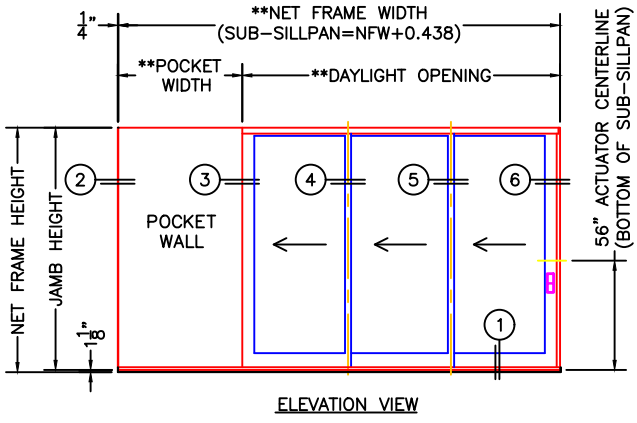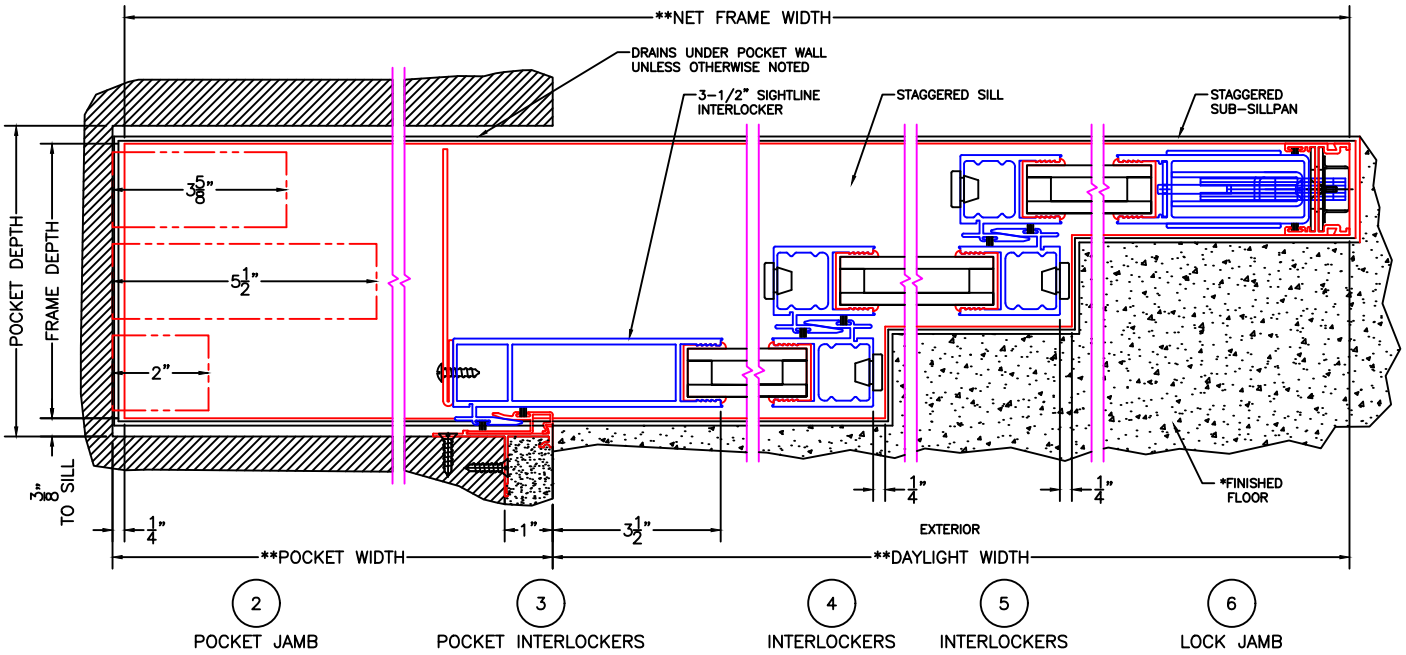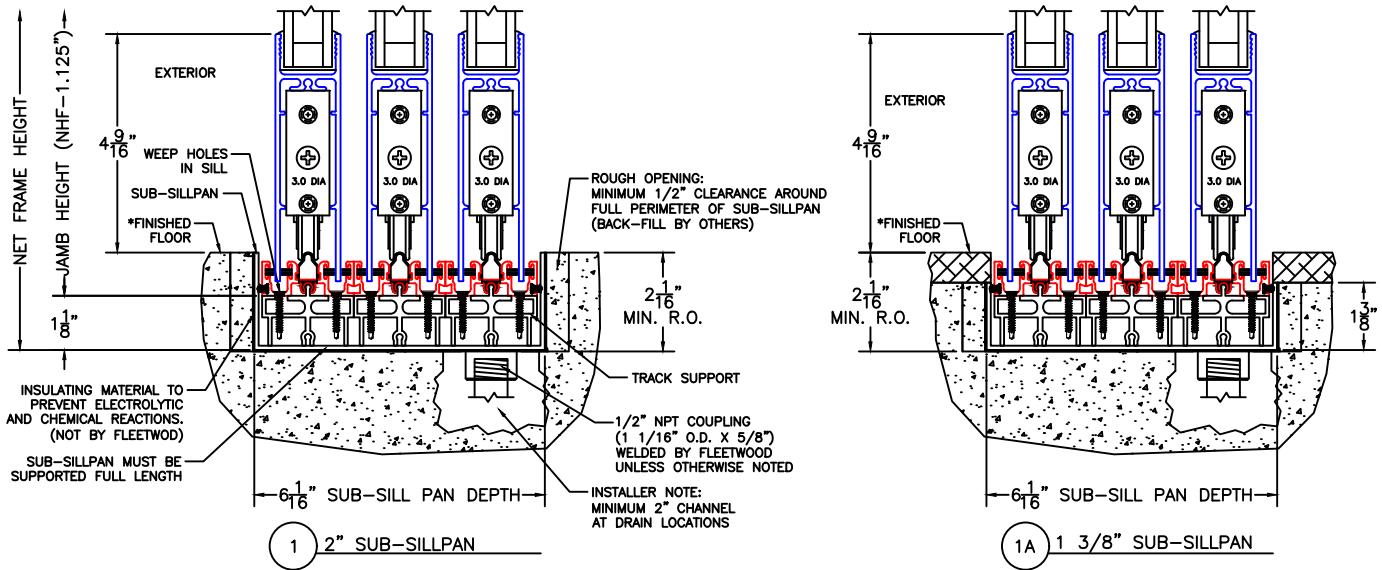

- NOTES:**
1. *FINISHED FLOOR BY OTHERS.
 2. **WIDTH DIMENSIONS DO NOT INCLUDE SUB-SILLPAN.
 3. SUB-SILLPAN DRAIN LOCATIONS AND SPACING PER ORDER.