



(USE RULER TO SCALE DIMENSIONS IN INCHES)

SCALE: 1/4"

WIDE STYLE FIXED LITE 1" & 1-1/2" INSULATED & 9/16" SINGLE GLAZING SHOWN

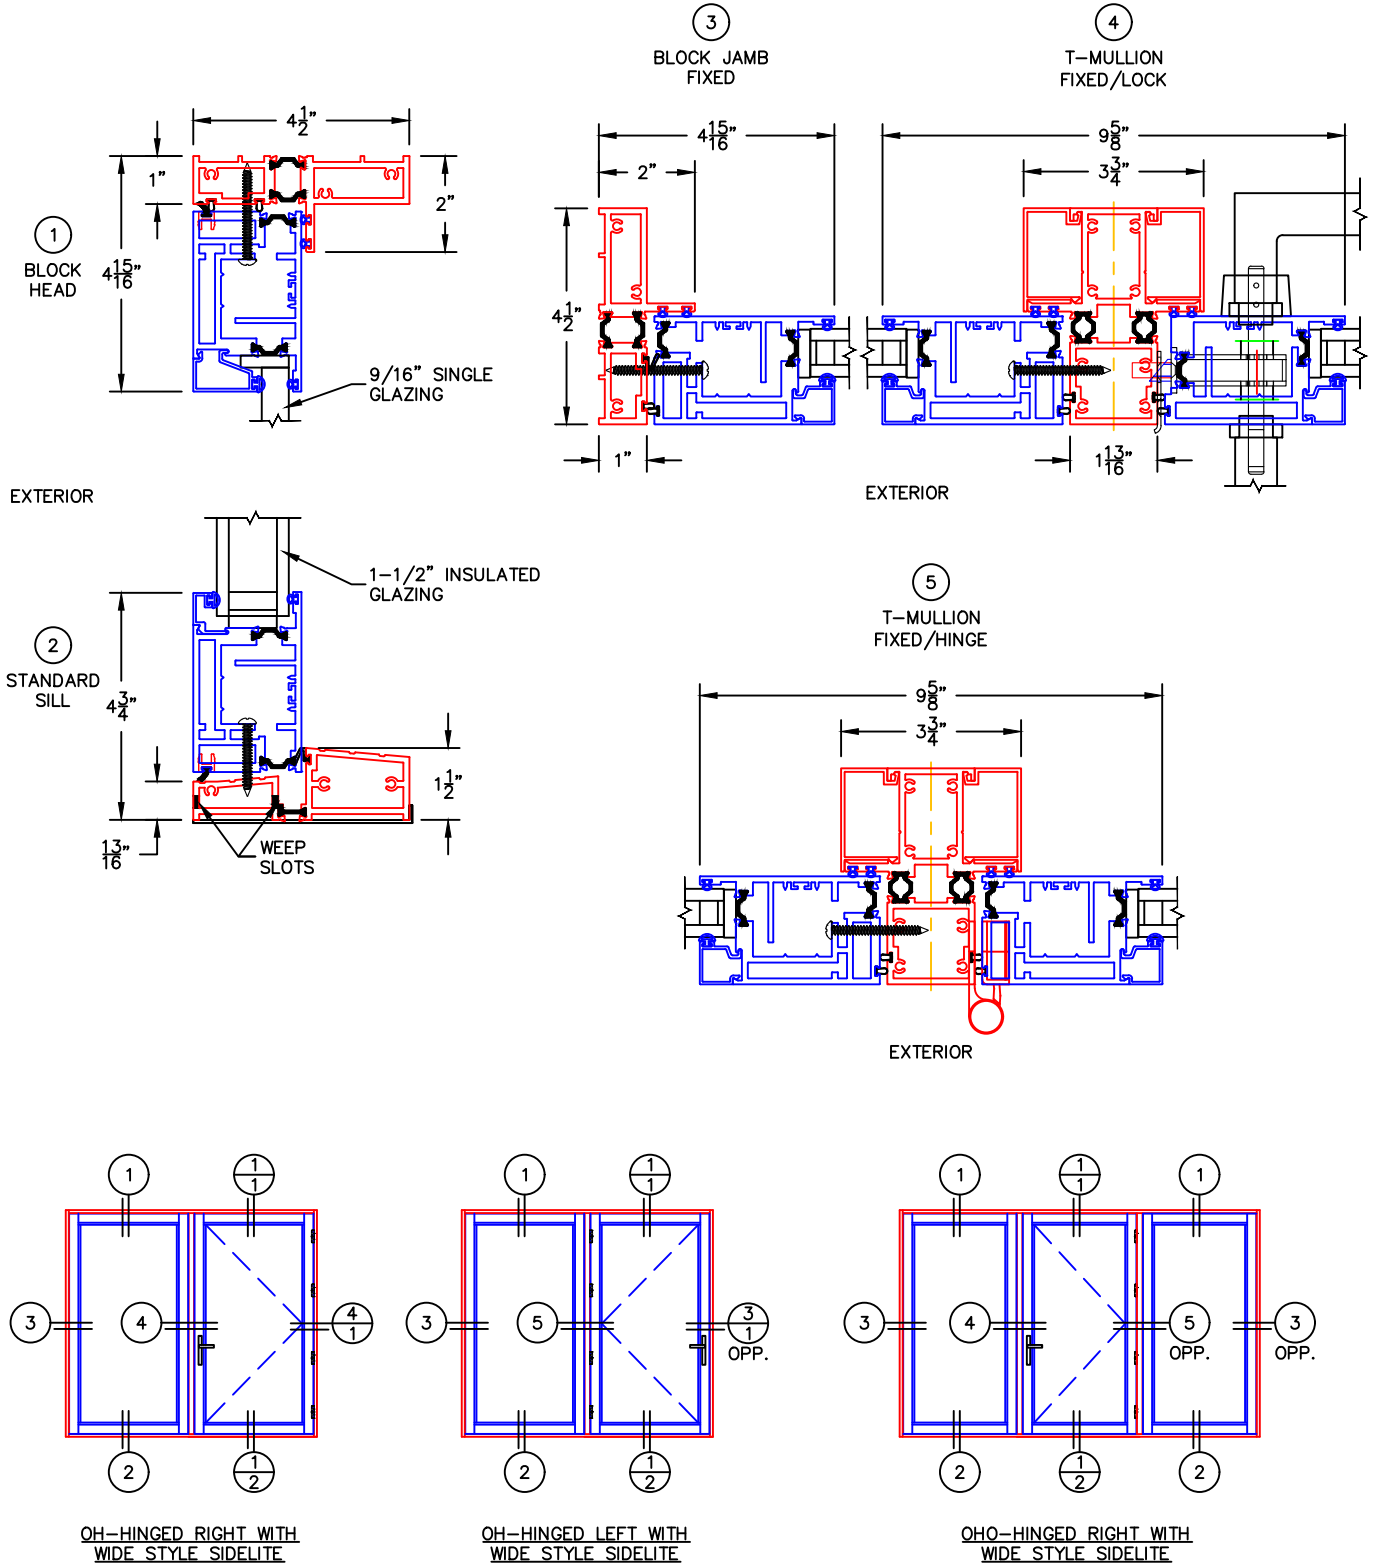


-GLASS PENETRATION: 1/2"
-EXTERIOR RATED PRODUCTS HAVE WEEP SLOTS ON HORIZONTAL SILLS.

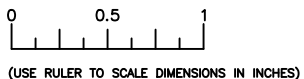

SCALE: FULL

WIDE STYLE FIXED LITE DETAIL
9/16" SINGLE GLAZING SHOWN

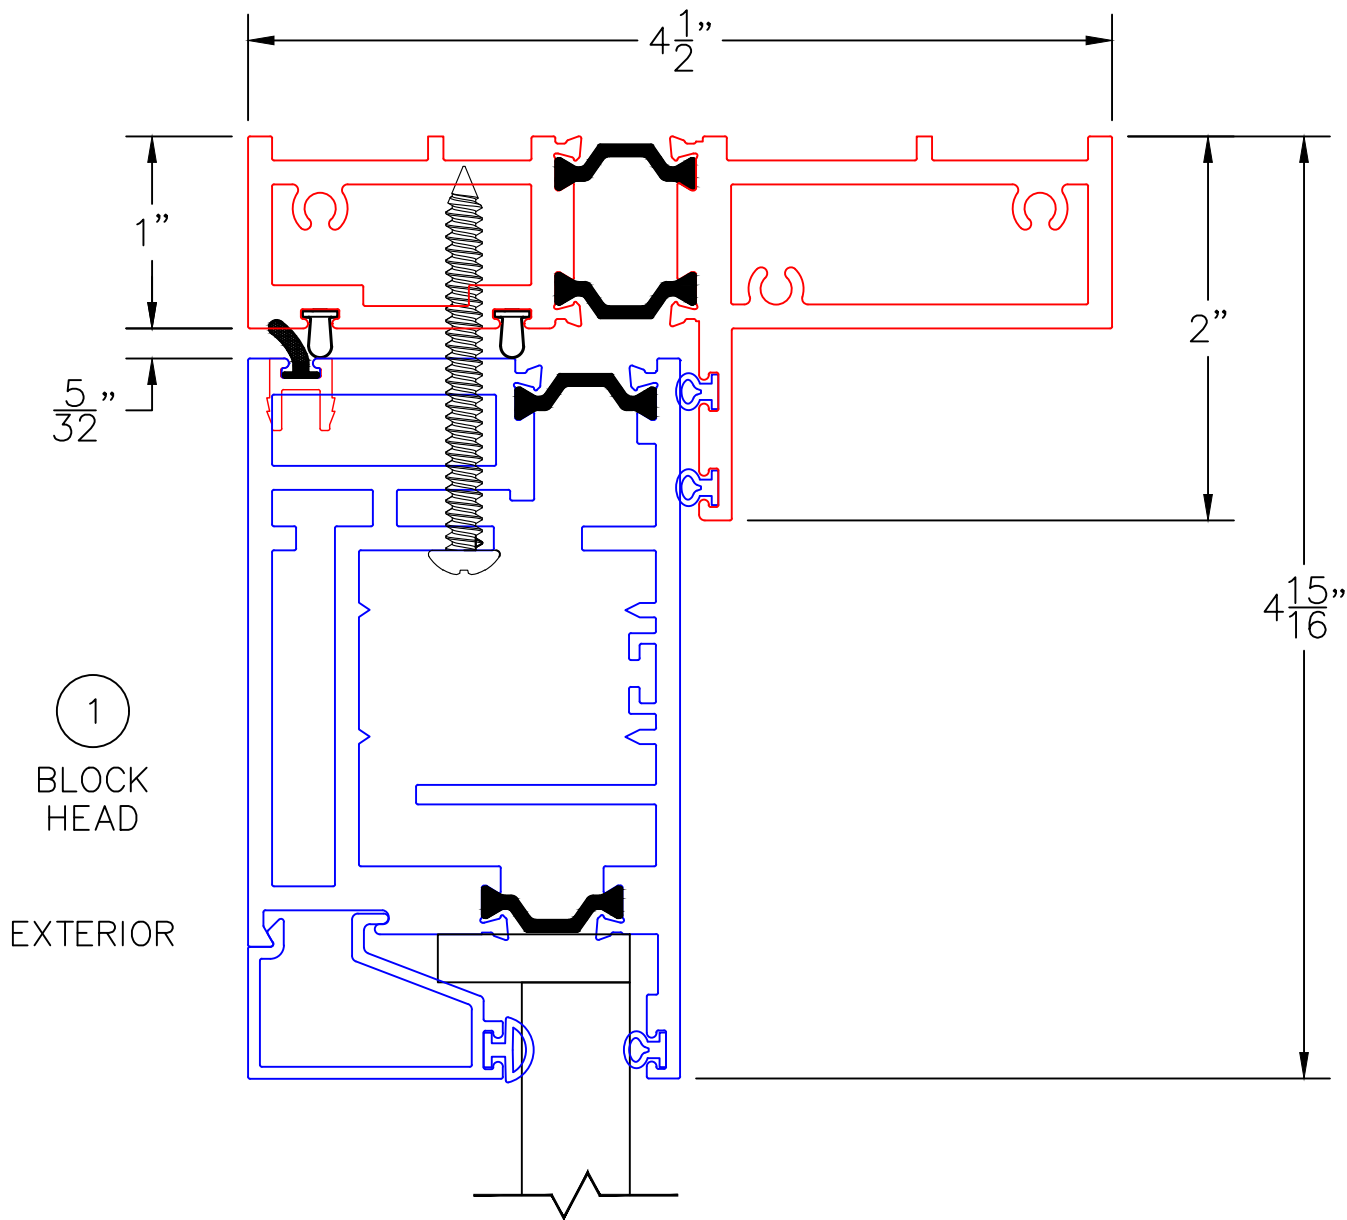

0 0.5 1
(USE RULER TO SCALE DIMENSIONS IN INCHES)


SCALE: FULL

WIDE STYLE FIXED LITE DETAIL
1-1/2" INSULATED GLAZING SHOWN

EXTERIOR


2

STANDARD
SILL

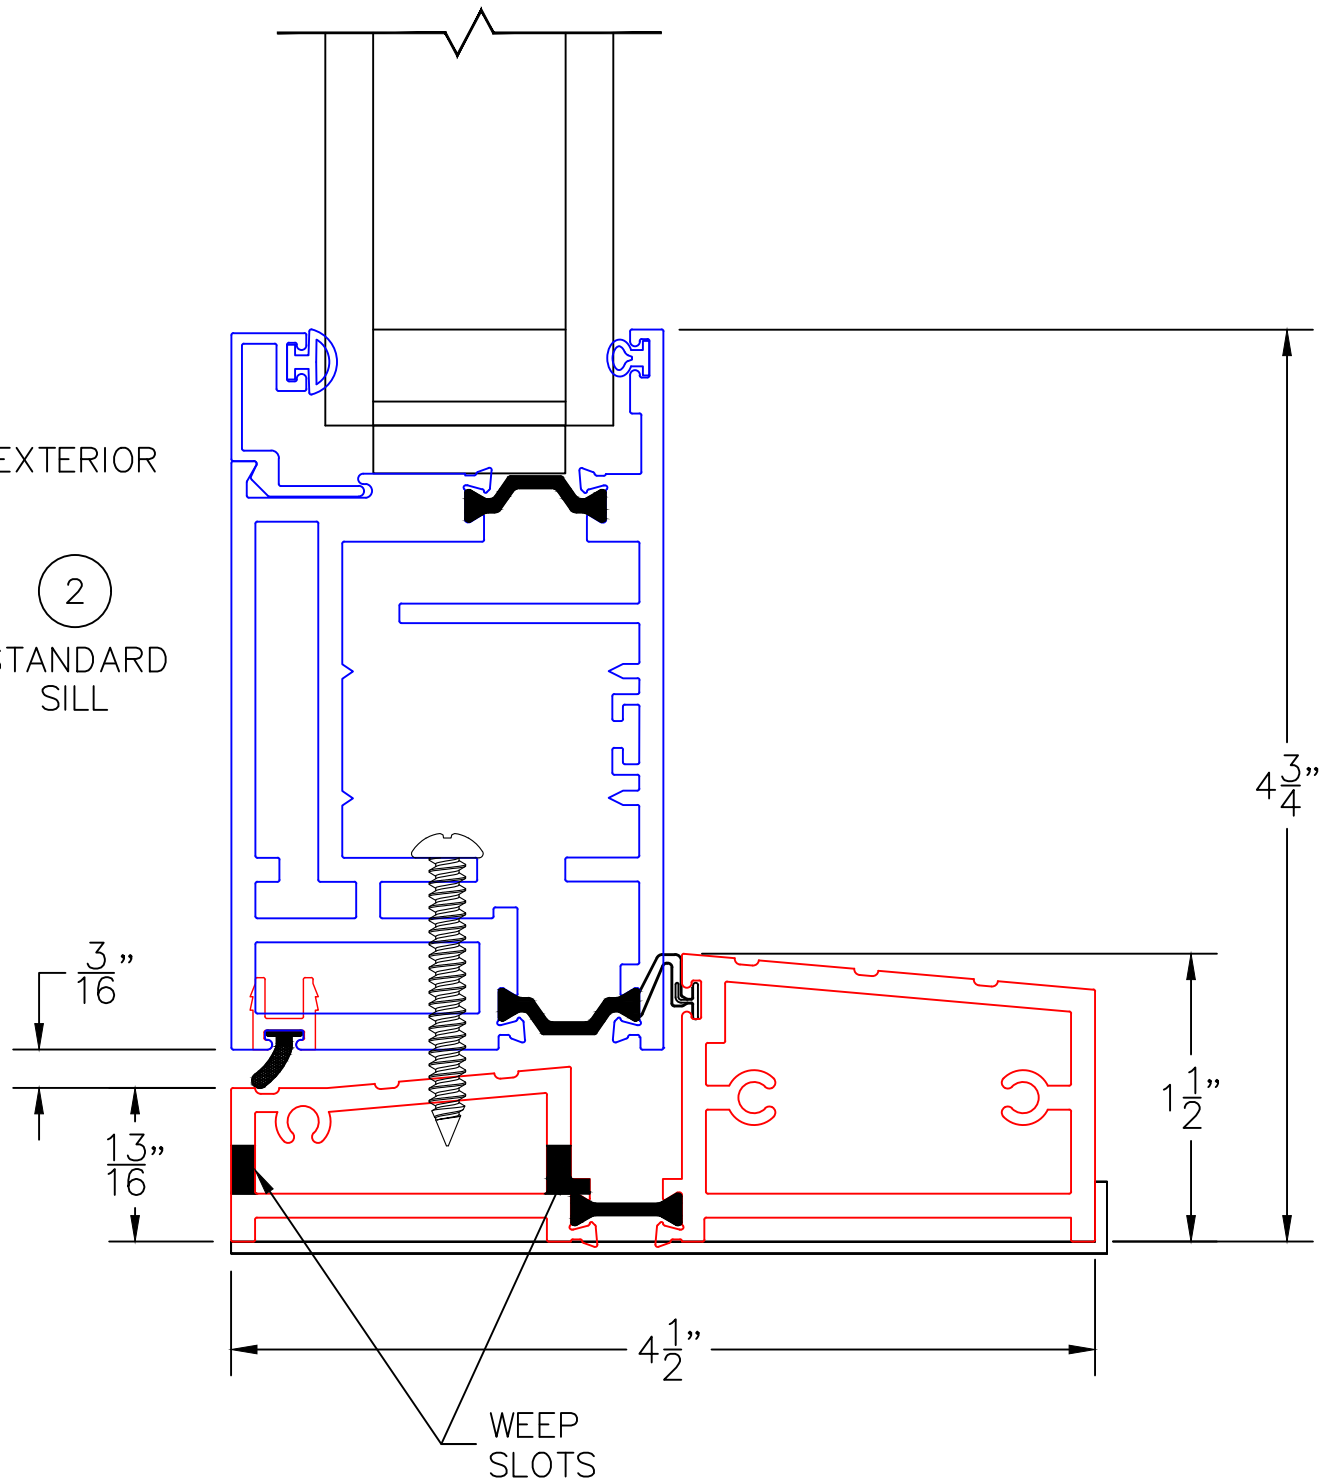

0 0.5 1
(USE RULER TO SCALE DIMENSIONS IN INCHES)
SCALE: FULL


WIDE STYLE FIXED LITE DETAIL
1" INSULATED GLAZING SHOWN

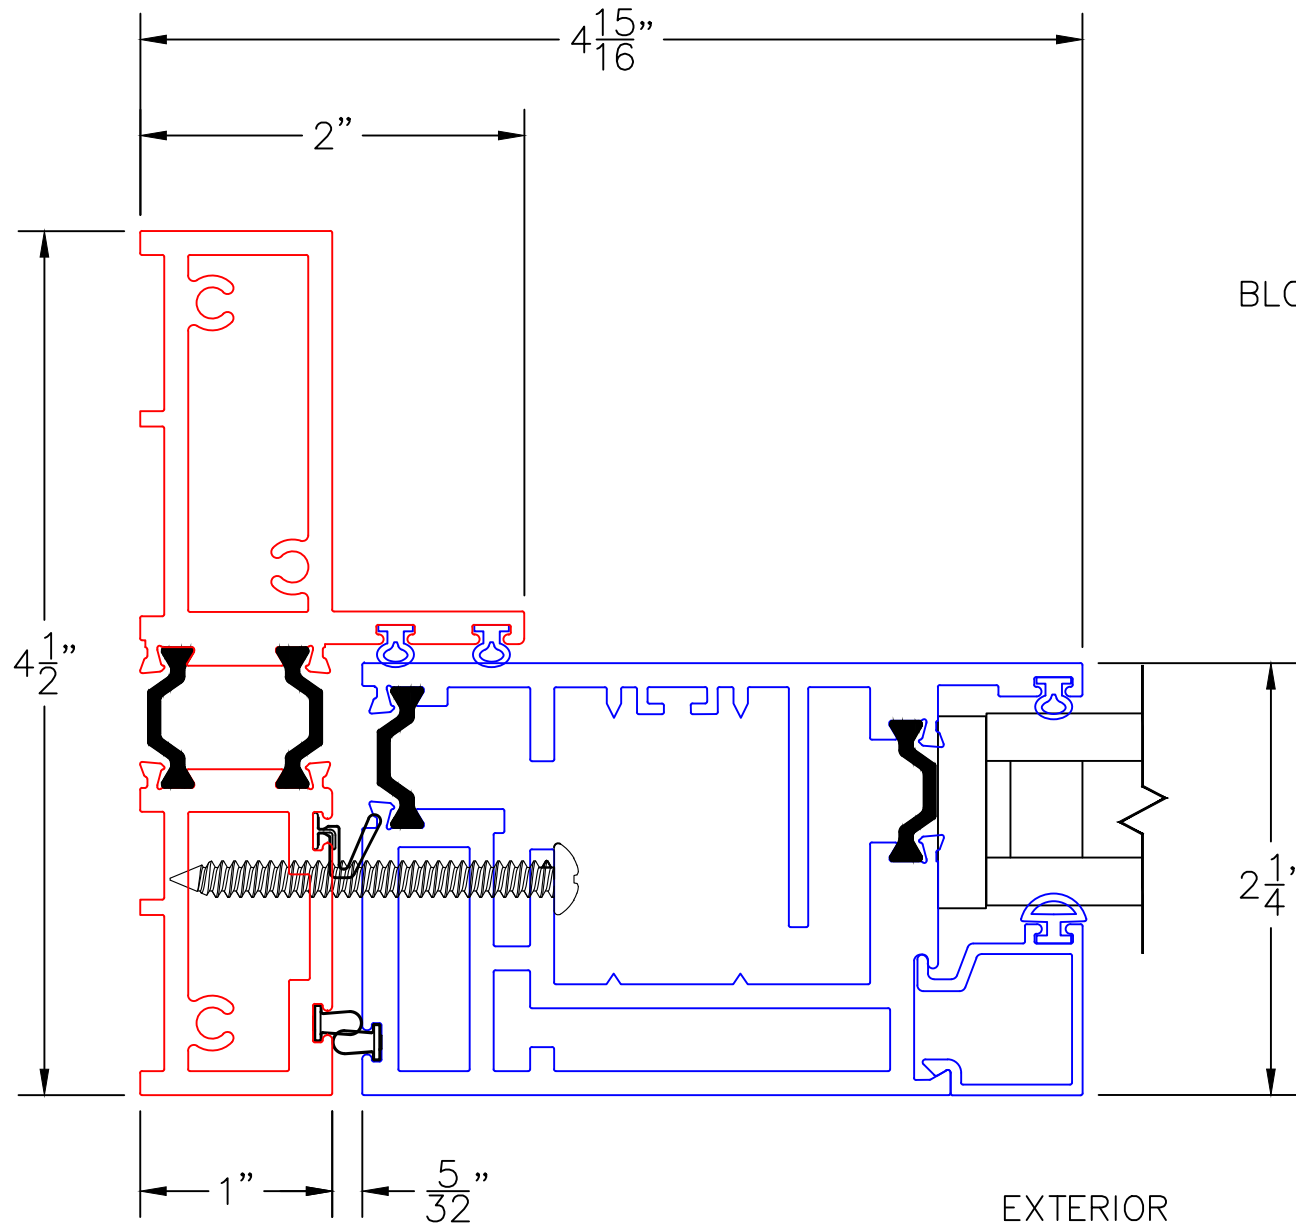

3

BLOCK JAMB
FIXED

WIDE STYLE FIXED LITE DETAIL (LOCK AT TDL)
1" INSULATED GLAZING SHOWN

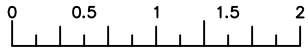


(USE RULER TO SCALE DIMENSIONS IN INCHES)

SCALE: 3/4

④

T-MULLION
FIXED | LOCK

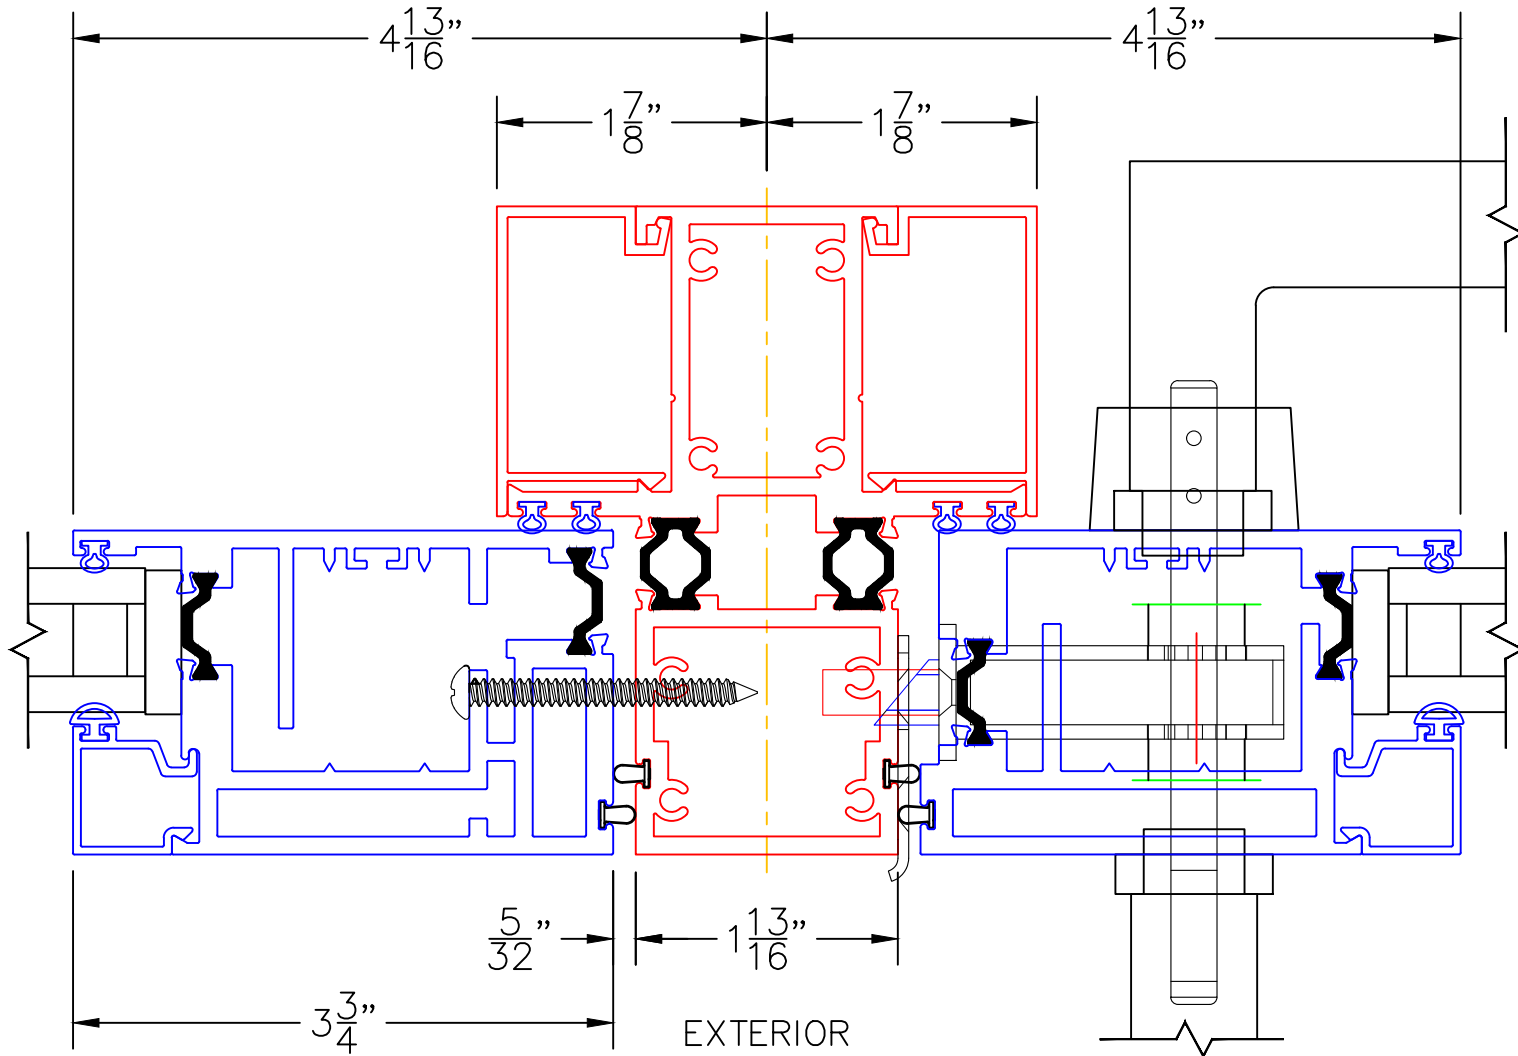

WIDE STYLE FIXED LITE DETAIL (HINGE AT TDL)
1" INSULATED GLAZING SHOWN

0 0.5 1 1.5 2
(USE RULER TO SCALE DIMENSIONS IN INCHES)
SCALE: 3/4

5

T-MULLION
FIXED | HINGE

