

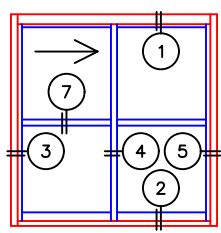
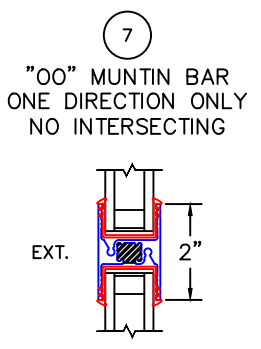
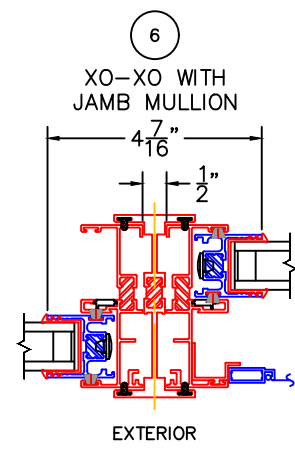
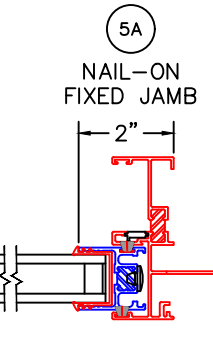
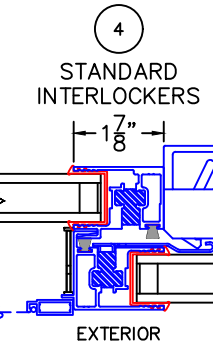
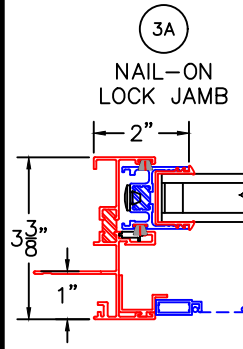
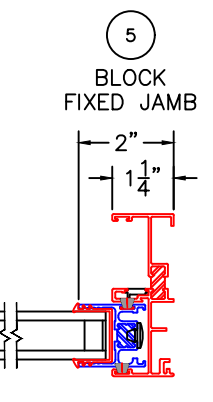
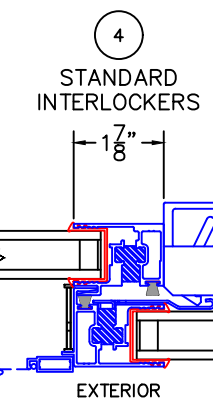
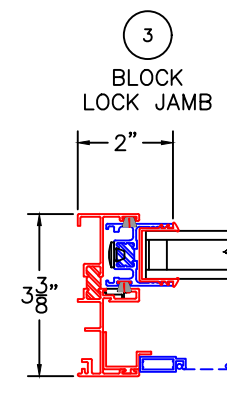
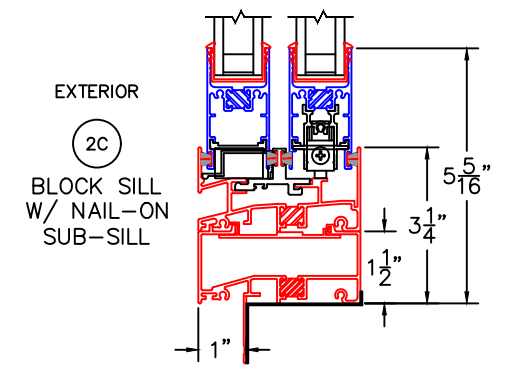
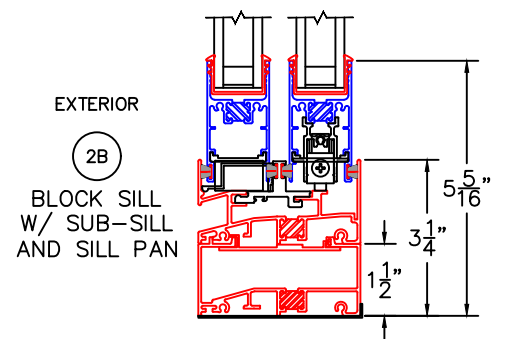
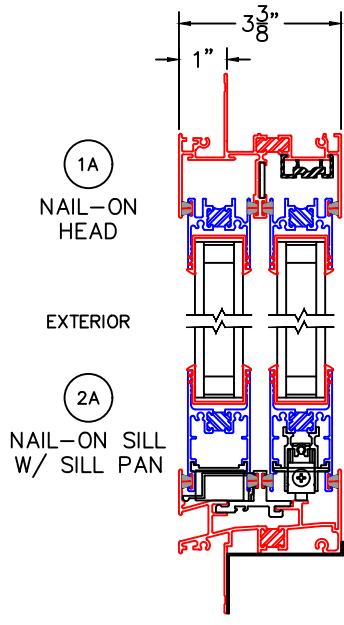


(USE RULER TO SCALE DIMENSIONS IN INCHES)  
**SCALE: 1/4**

**HORIZONTAL SLIDING UNITS**  
**1" INSULATED GLAZING**

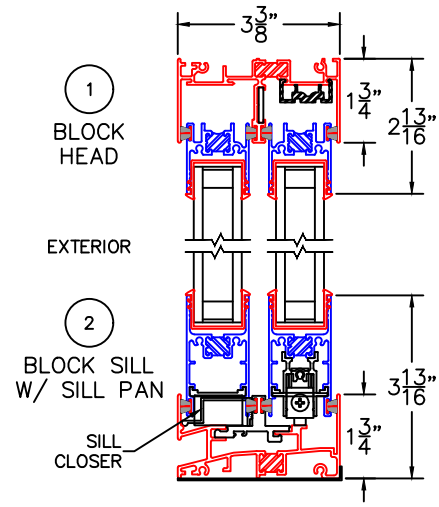

XO WINDOW SHOWN

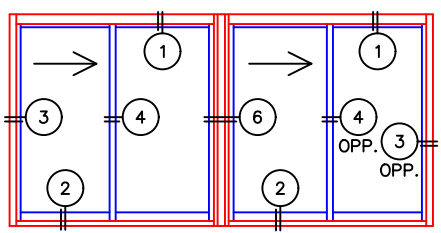

XO-XO WINDOW SHOWN

-GLASS PENETRATION FOR 1" GLASS: 9/16"  
-EXTERIOR RATED PRODUCTS HAVE WEEP SLOTS ON HORIZONTAL SILLS.


0 0.5 1  
(USE RULER TO SCALE DIMENSIONS IN INCHES)  
**SCALE: FULL**


HORIZONTAL SLIDING UNITS  
1" INSULATED GLAZING

①  
BLOCK HEAD

EXTERIOR

②  
BLOCK SILL  
W/ SILL PAN

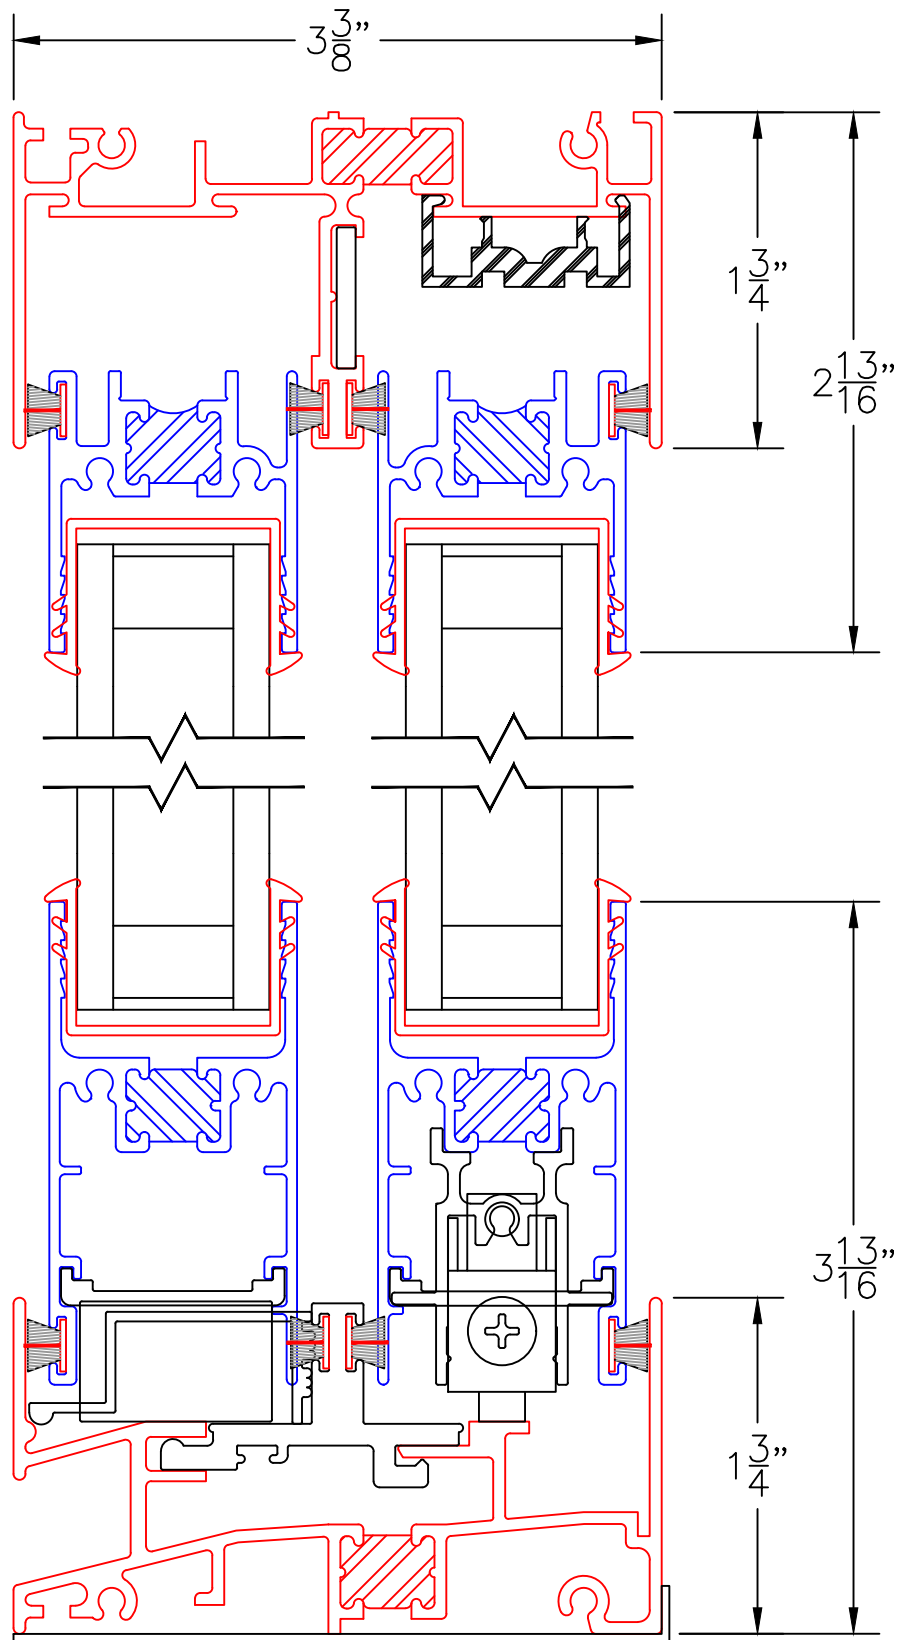

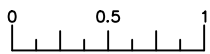


(USE RULER TO SCALE DIMENSIONS IN INCHES)

**SCALE: FULL**

HORIZONTAL SLIDING UNITS  
1" INSULATED GLAZING

1A  
NAIL-ON  
HEAD

EXTERIOR

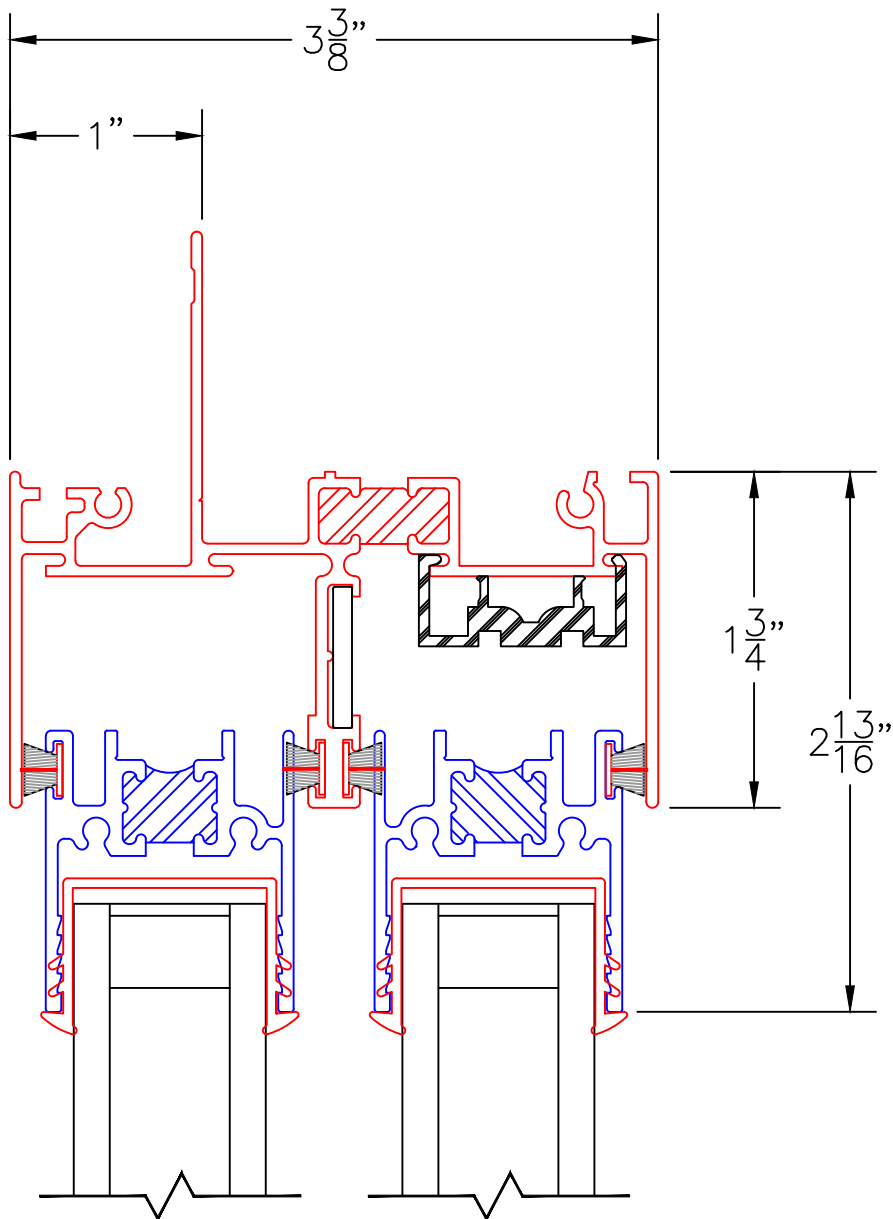



0 0.5 1  
(USE RULER TO SCALE DIMENSIONS IN INCHES)  
**SCALE: FULL**

**HORIZONTAL SLIDING UNITS  
1" INSULATED GLAZING**

EXTERIOR

2A  
NAIL-ON  
W/ SILL PAN

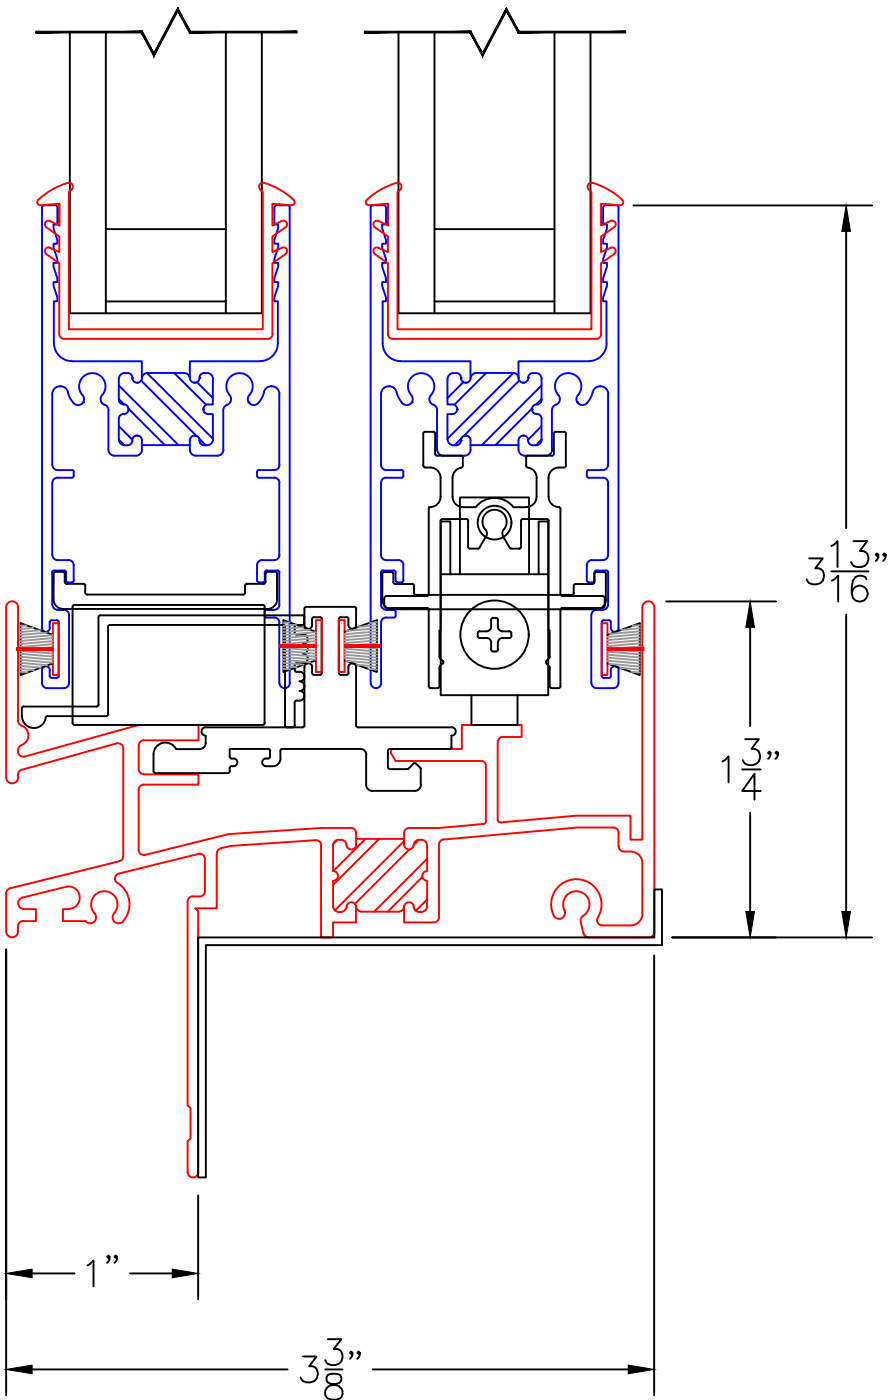

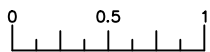

(USE RULER TO SCALE DIMENSIONS IN INCHES)


**SCALE: FULL**

HORIZONTAL SLIDING UNITS  
1" INSULATED GLAZING

EXTERIOR

2B

BLOCK SILL  
W/ SUB SILL  
AND SILL PAN

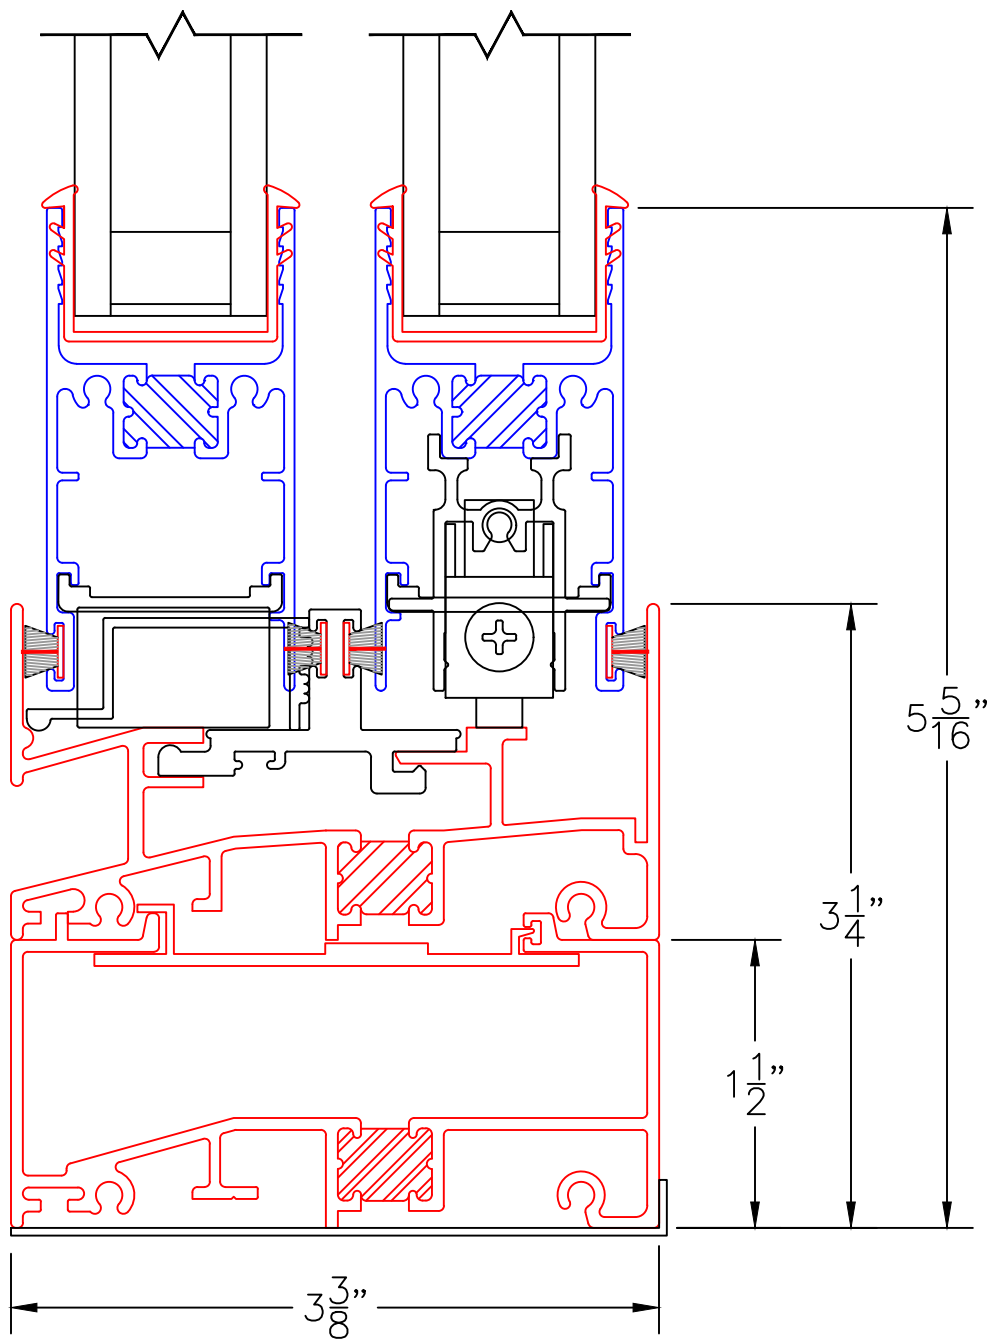



0 0.5 1  
(USE RULER TO SCALE DIMENSIONS IN INCHES)  
**SCALE: FULL**

HORIZONTAL SLIDING UNITS  
1" INSULATED GLAZING

EXTERIOR

2C  
BLOCK SILL  
W/ NAIL-ON  
SUB-SILL

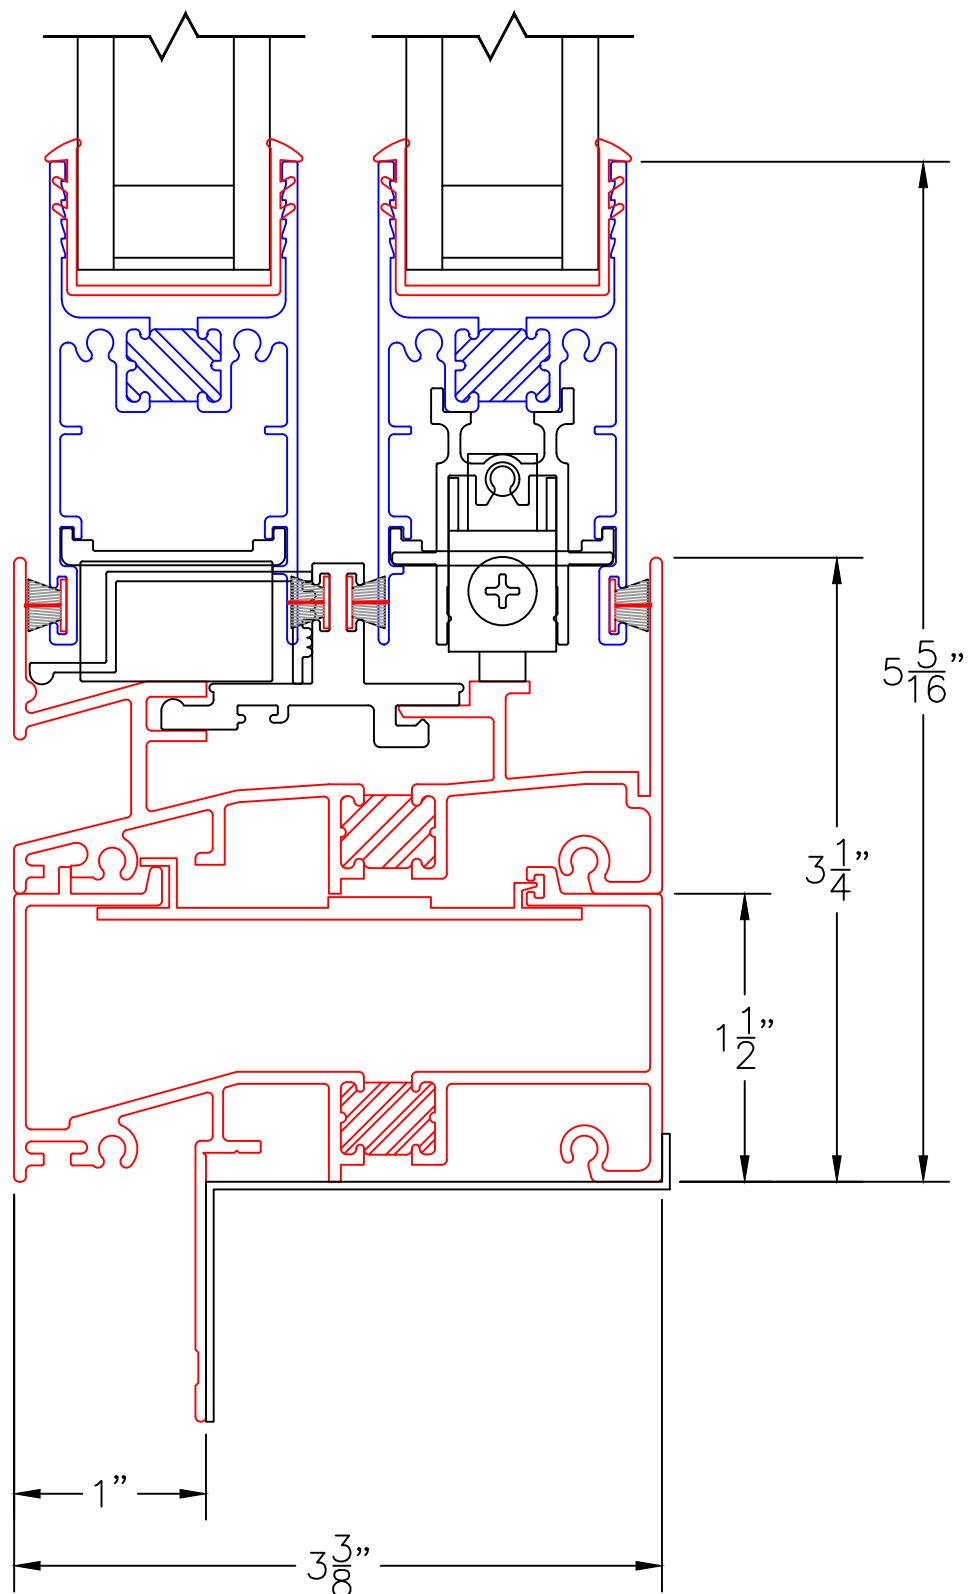

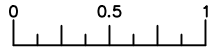


(USE RULER TO SCALE DIMENSIONS IN INCHES)

SCALE: FULL

## HORIZONTAL SLIDING UNITS 1" INSULATED GLAZING


3

BLOCK  
LOCK JAMB

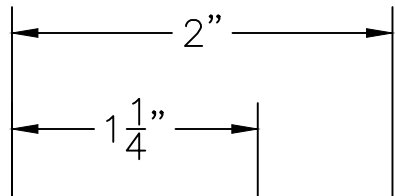



4

STANDARD  
INTERLOCKERS

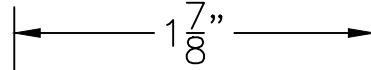

5

BLOCK  
FIXED JAMB

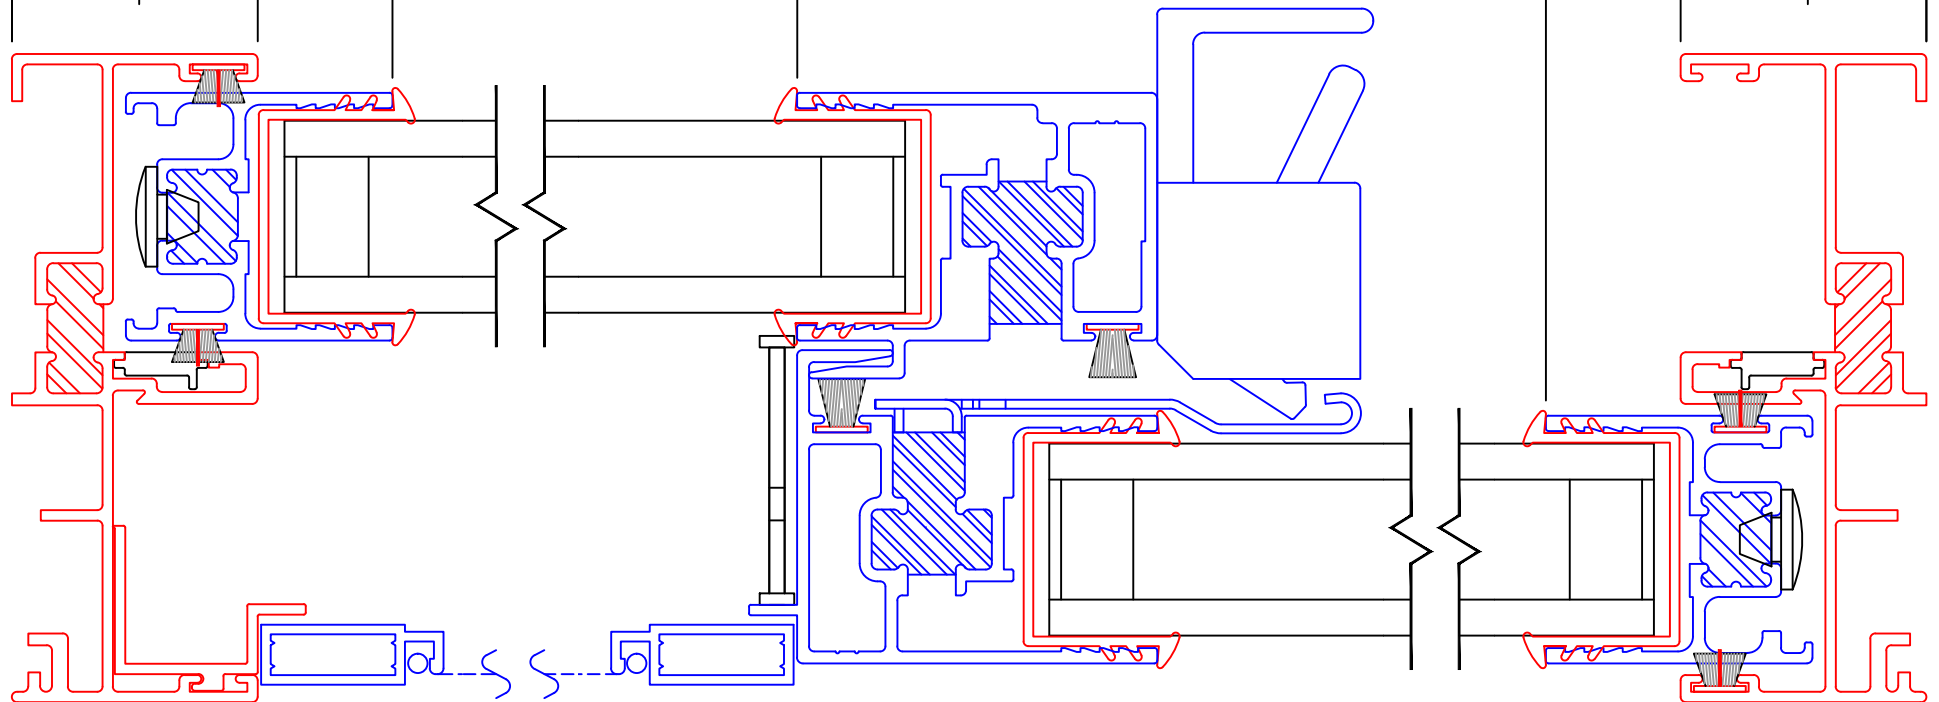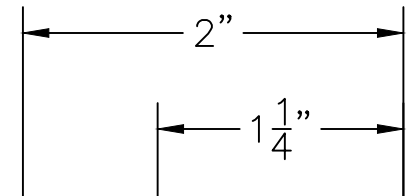

EXTERIOR

0 0.5 1  
(USE RULER TO SCALE DIMENSIONS IN INCHES)  
**SCALE: FULL**


## HORIZONTAL SLIDING UNITS 1" INSULATED GLAZING

3A

NAIL-ON  
LOCK JAMB

5A

NAIL-ON  
FIXED JAMB

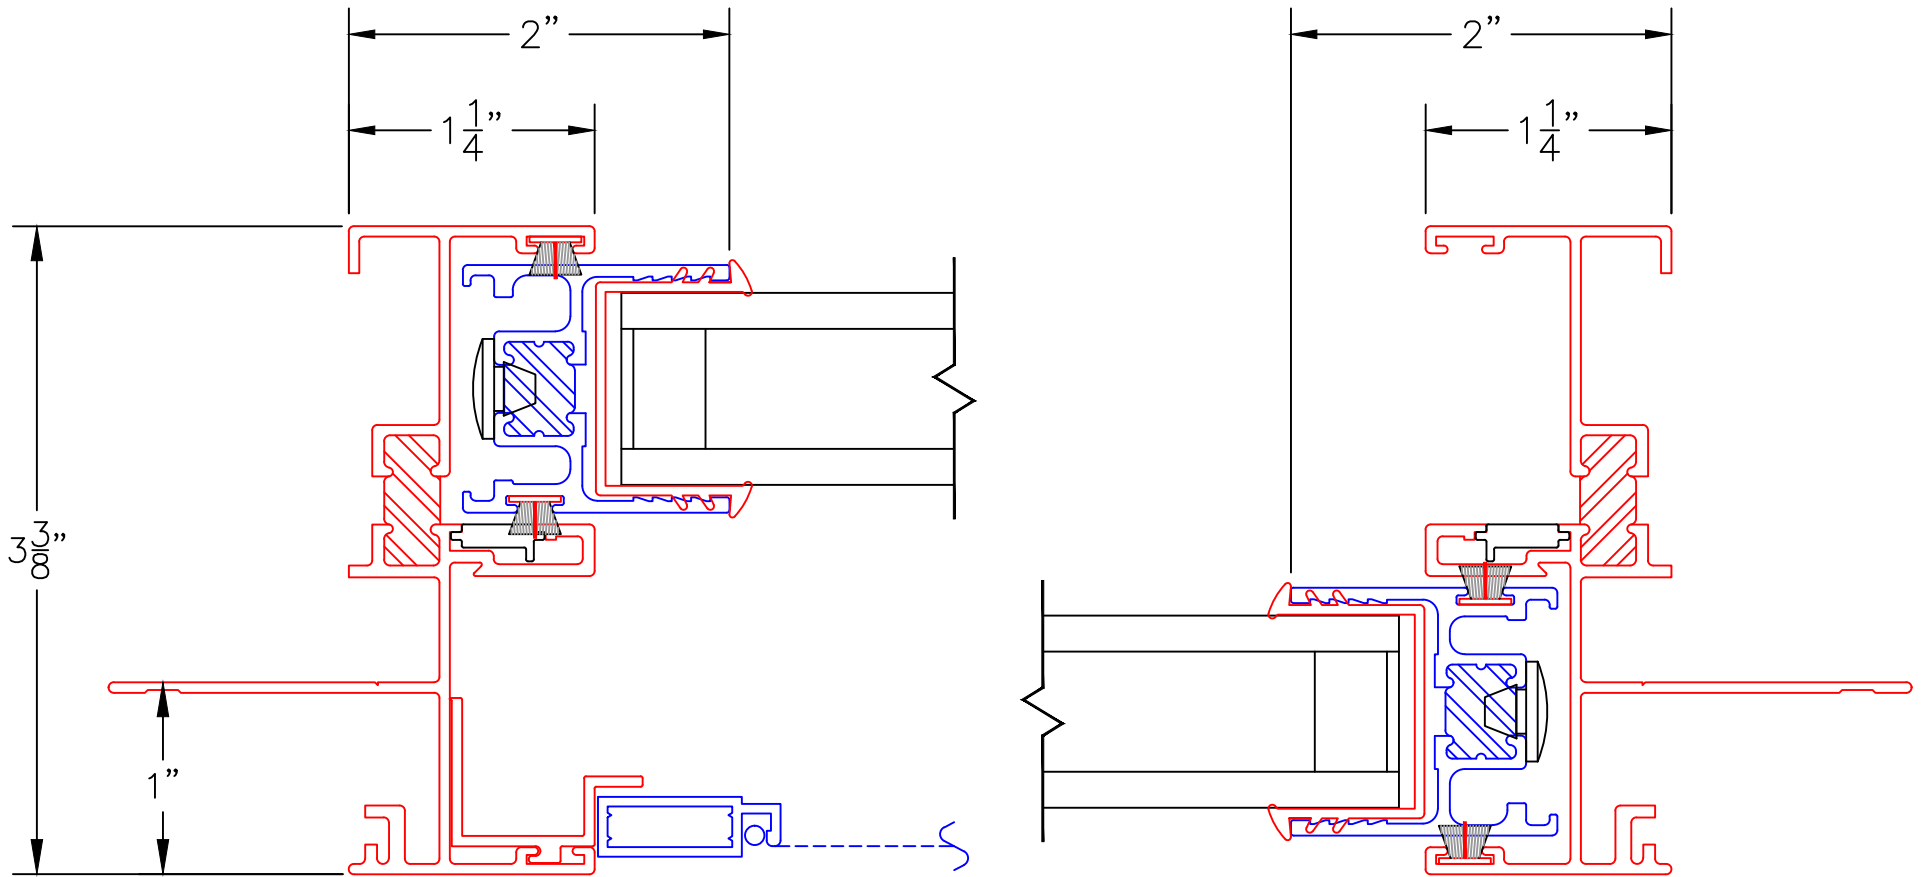

EXTERIOR




0 0.5 1  
(USE RULER TO SCALE DIMENSIONS IN INCHES)  
**SCALE: FULL**

HORIZONTAL SLIDING UNITS  
1" INSULATED GLAZING

6

XO-XO WITH  
JAMB MULLION

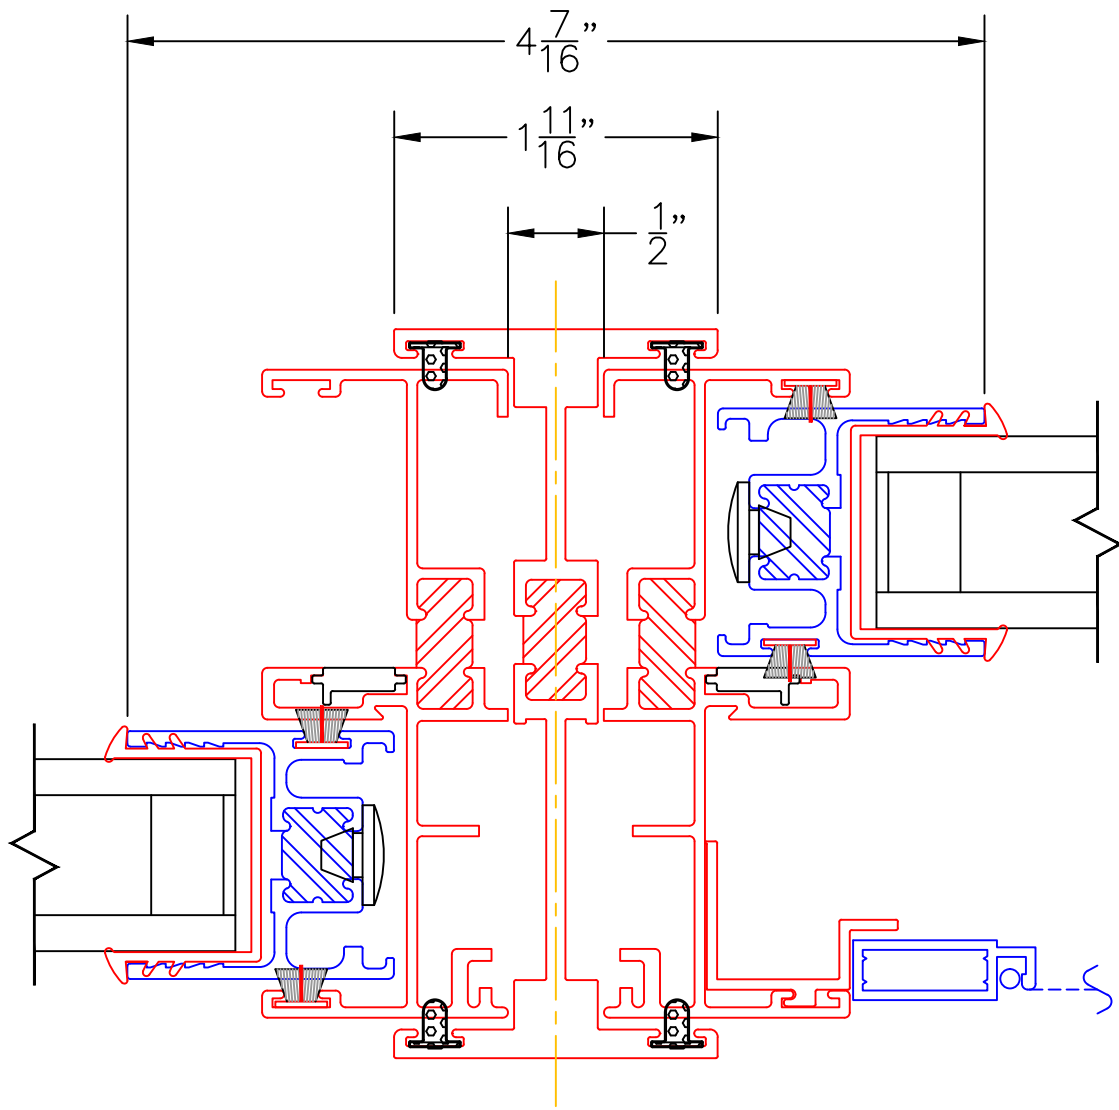

EXTERIOR

0 0.5 1  
(USE RULER TO SCALE DIMENSIONS IN INCHES)  
**SCALE: FULL**

HORIZONTAL SLIDING UNITS  
1" INSULATED GLAZING

7

"00" MUNTIN BAR  
ONE DIRECTION ONLY  
NO INTERSECTING

