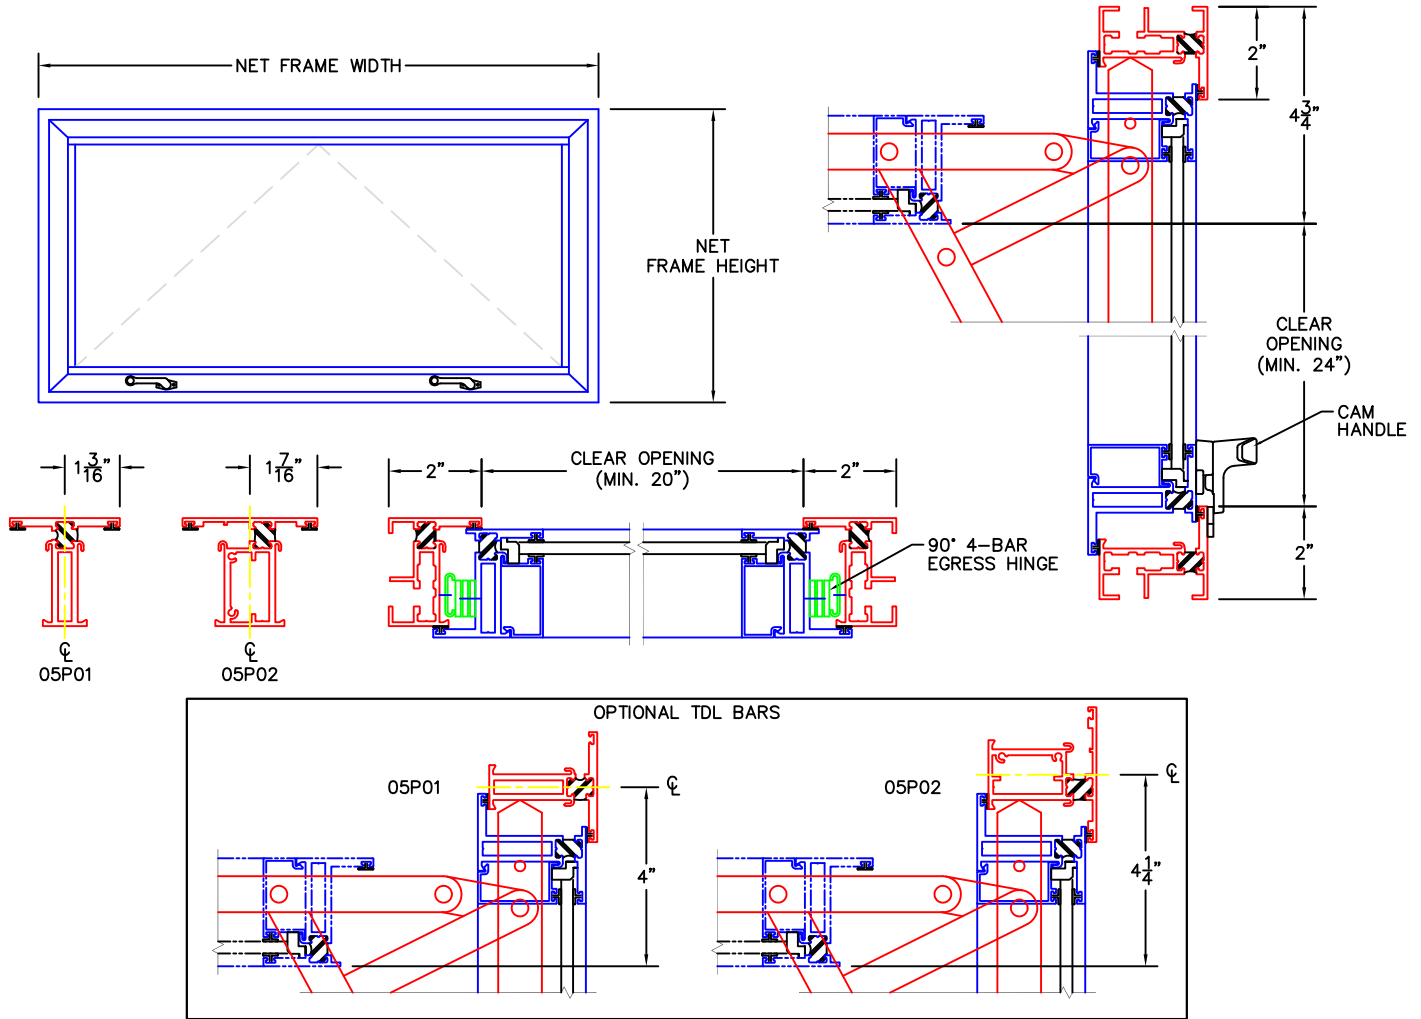


(USE RULER TO SCALE DIMENSIONS IN INCHES)

**SCALE: 1/4**

## PO (AWNING WINDOW W/EGRESS HINGE) CLEAR OPENING DETAILS

HARDWARE: -90° 4-BAR EGRESS HINGES  
-CAM HANDLES


**EGRESS REQUIREMENTS:**

1. MINIMUM NET CLEAR OPENING WIDTH SHALL BE 20"
2. MINIMUM NET CLEAR OPENING HEIGHT SHALL BE 24"
3. MINIMUM NET CLEAR OPENING MUST BE GREATER THAN 5.7 SQ.FT.

NOTE: TOP HINGED WINDOWS ARE NOT DESIGNED FOR EGRESS.

### SERIES 350-T PO (AWNING) CLEAR OPENING DIMENSIONS

| NET FRAME WIDTH(MIN.) | NET FRAME HEIGHT(MIN.) | CLEARANCE WIDTH | CLEARANCE HEIGHT | CLEAR OPENING SQ.FT. |
|-----------------------|------------------------|-----------------|------------------|----------------------|
| 35.50                 | 33.00                  | 31.50           | 26.25            | 5.74                 |