
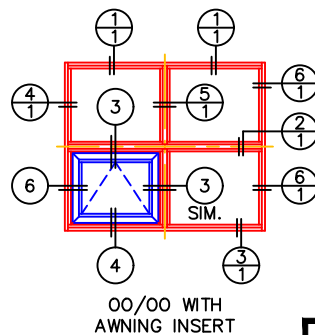
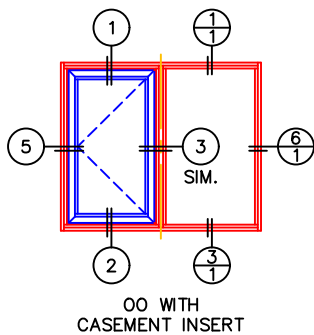
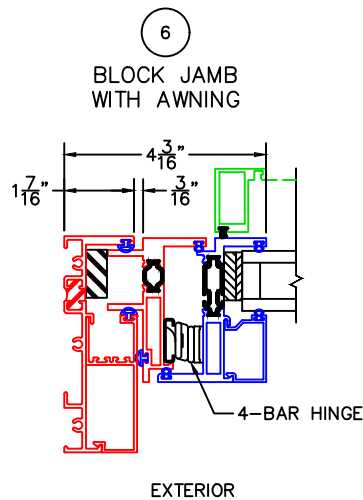
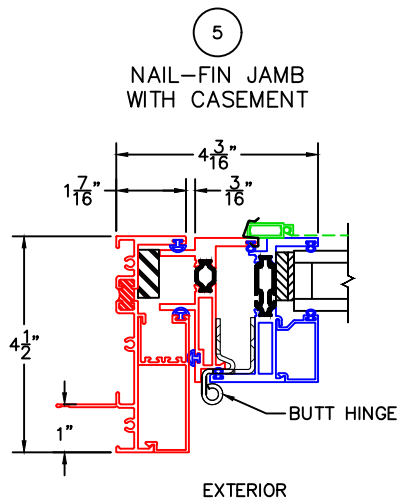
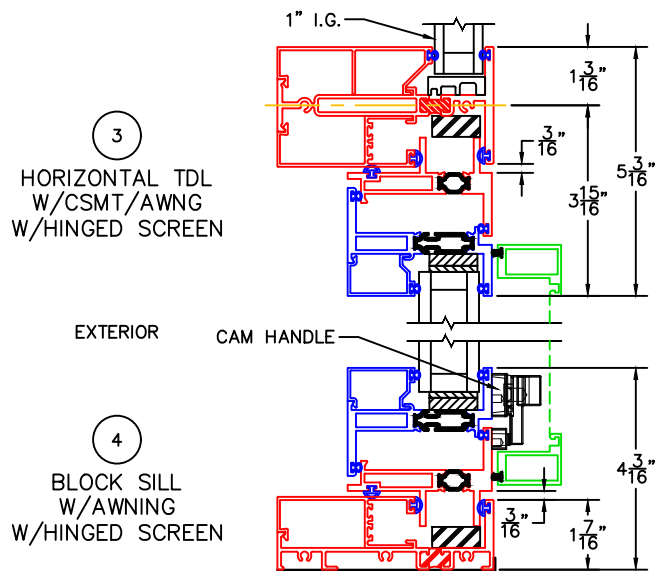



(USE RULER TO SCALE DIMENSIONS IN INCHES)

SCALE: 1/4

3800-T FIXED WINDOW DETAILS WITH 450-T CASEMENT AND AWNING INSERTS

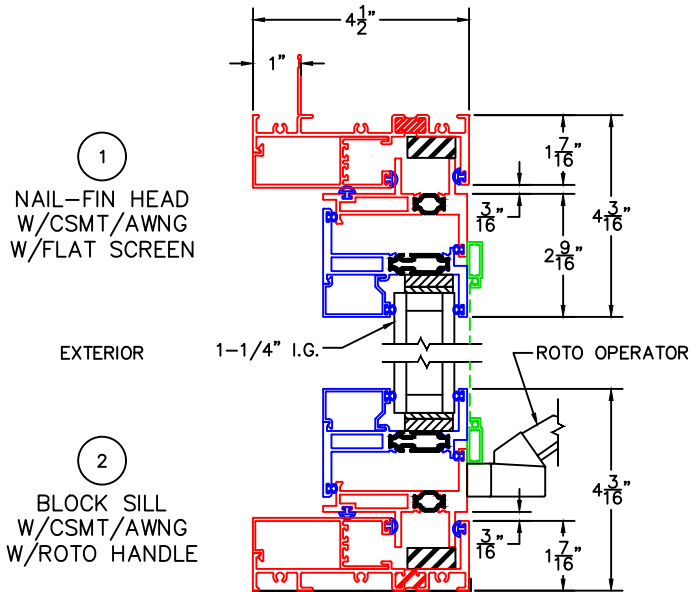


-GLASS PENETRATION: 3800-T = 9/16"; 450-T = 1/2"
-EXTERIOR RATED PRODUCTS HAVE WEEP SLOTS ON HORIZONTAL SILLS.

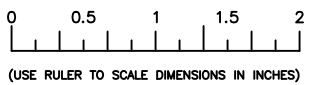

SCALE: 3:4

FIXED WINDOW DETAILS WITH 450-T INSERT

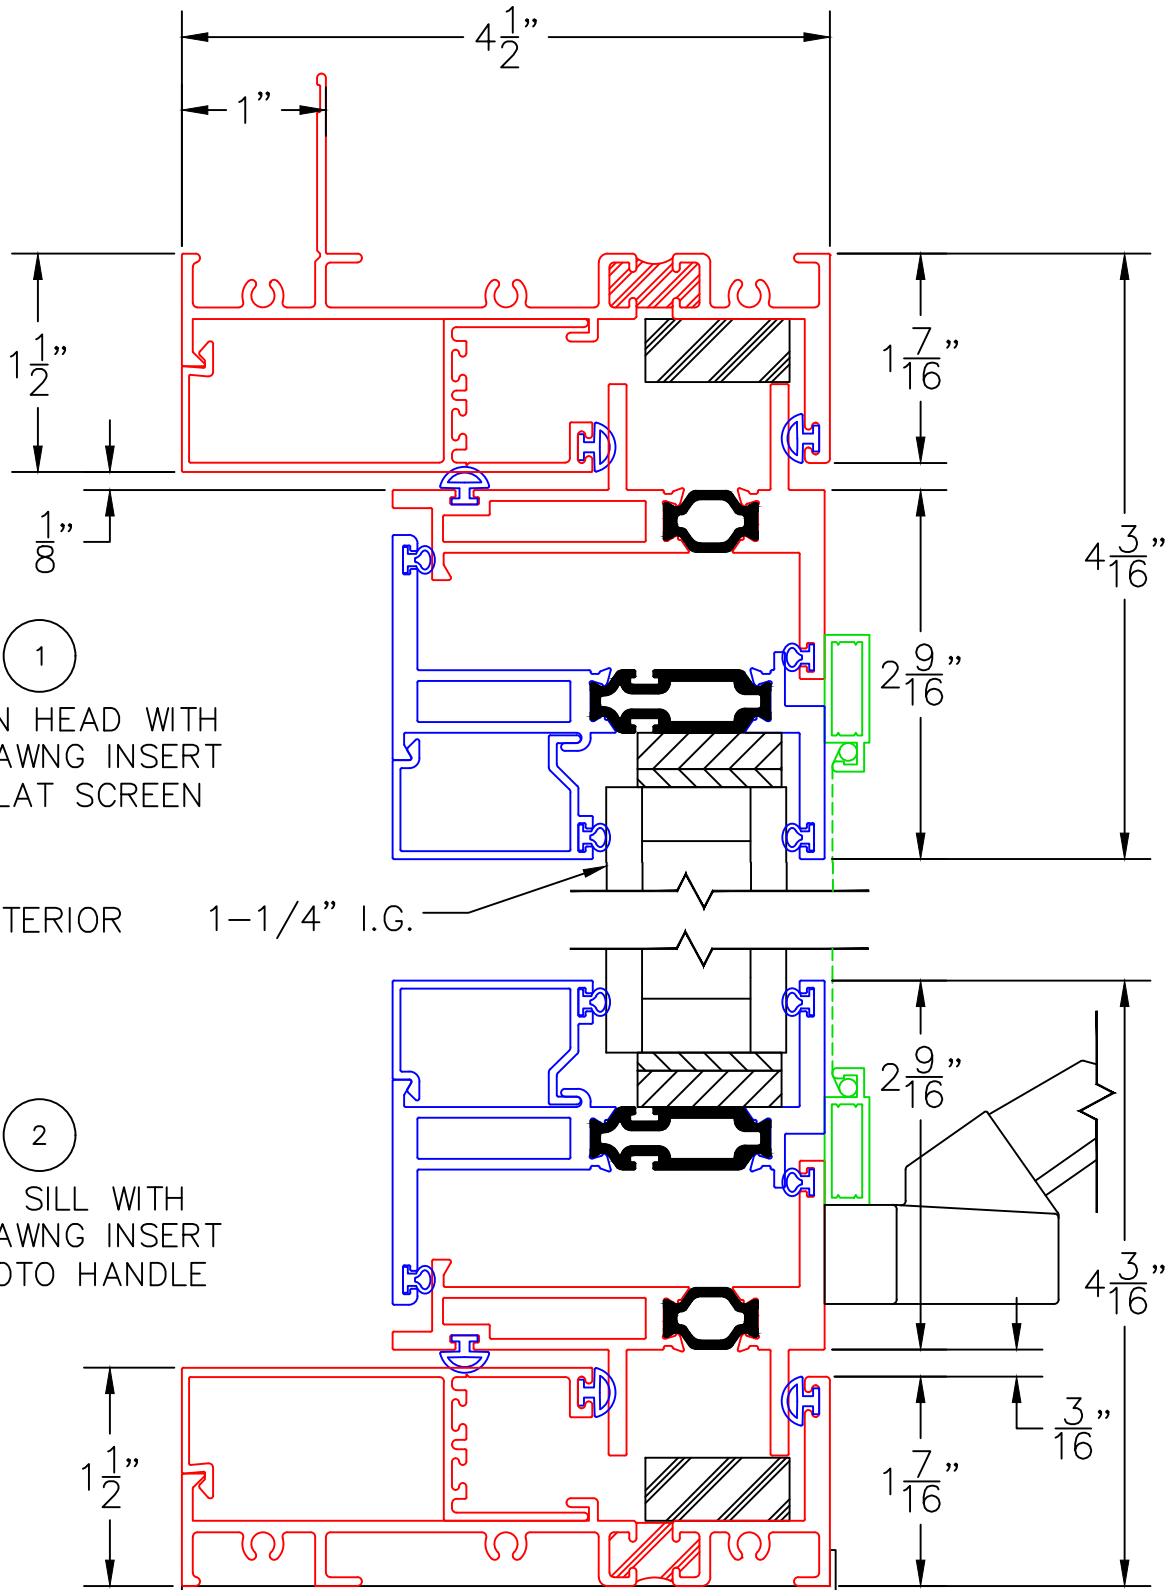


1

NAIL-FIN HEAD WITH CSMNT/AWNG INSERT WITH FLAT SCREEN

EXTERIOR 1-1/4" I.G.


2

BLOCK SILL WITH CSMNT/AWNG INSERT WITH ROTO HANDLE

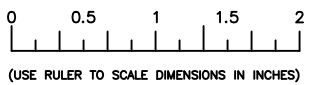

SCALE: 3:4

FIXED WINDOW DETAILS
WITH 450-T INSERT

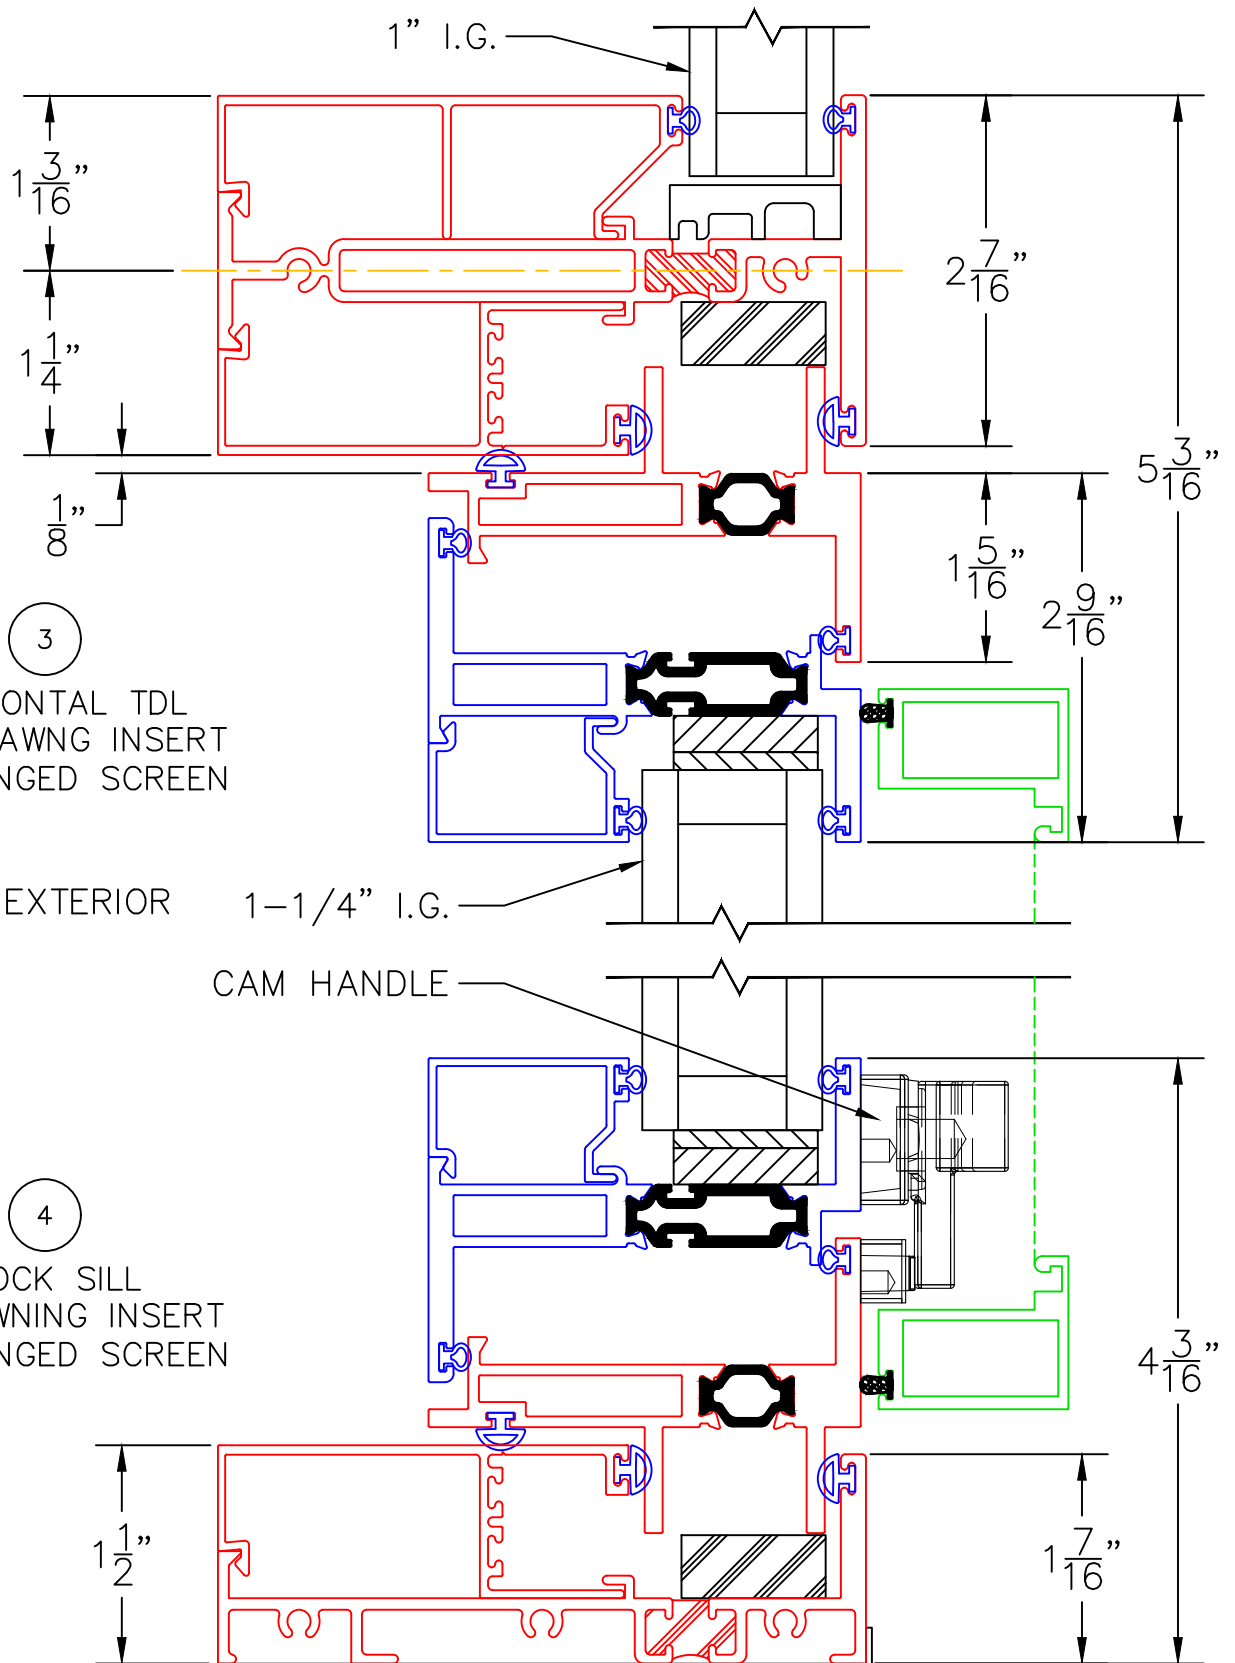

3
HORIZONTAL TDL
CSMNT/AWNG INSERT
WITH HINGED SCREEN

EXTERIOR 1-1/4" I.G.

CAM HANDLE

4
BLOCK SILL
WITH AWNING INSERT
WITH HINGED SCREEN

1-1/2"

1-7/16"

4-3/16"

1-3/16"

1-1/4"

1/8"

1" I.G.

2-7/16"

5-3/16"

1-5/16"


2-9/16"

0 0.5 1
(USE RULER TO SCALE DIMENSIONS IN INCHES)
SCALE: 1:1

**FIXED WINDOW DETAILS
WITH 450-T INSERT**

5

**NAIL-FIN JAMB WITH
CASEMENT INSERT**

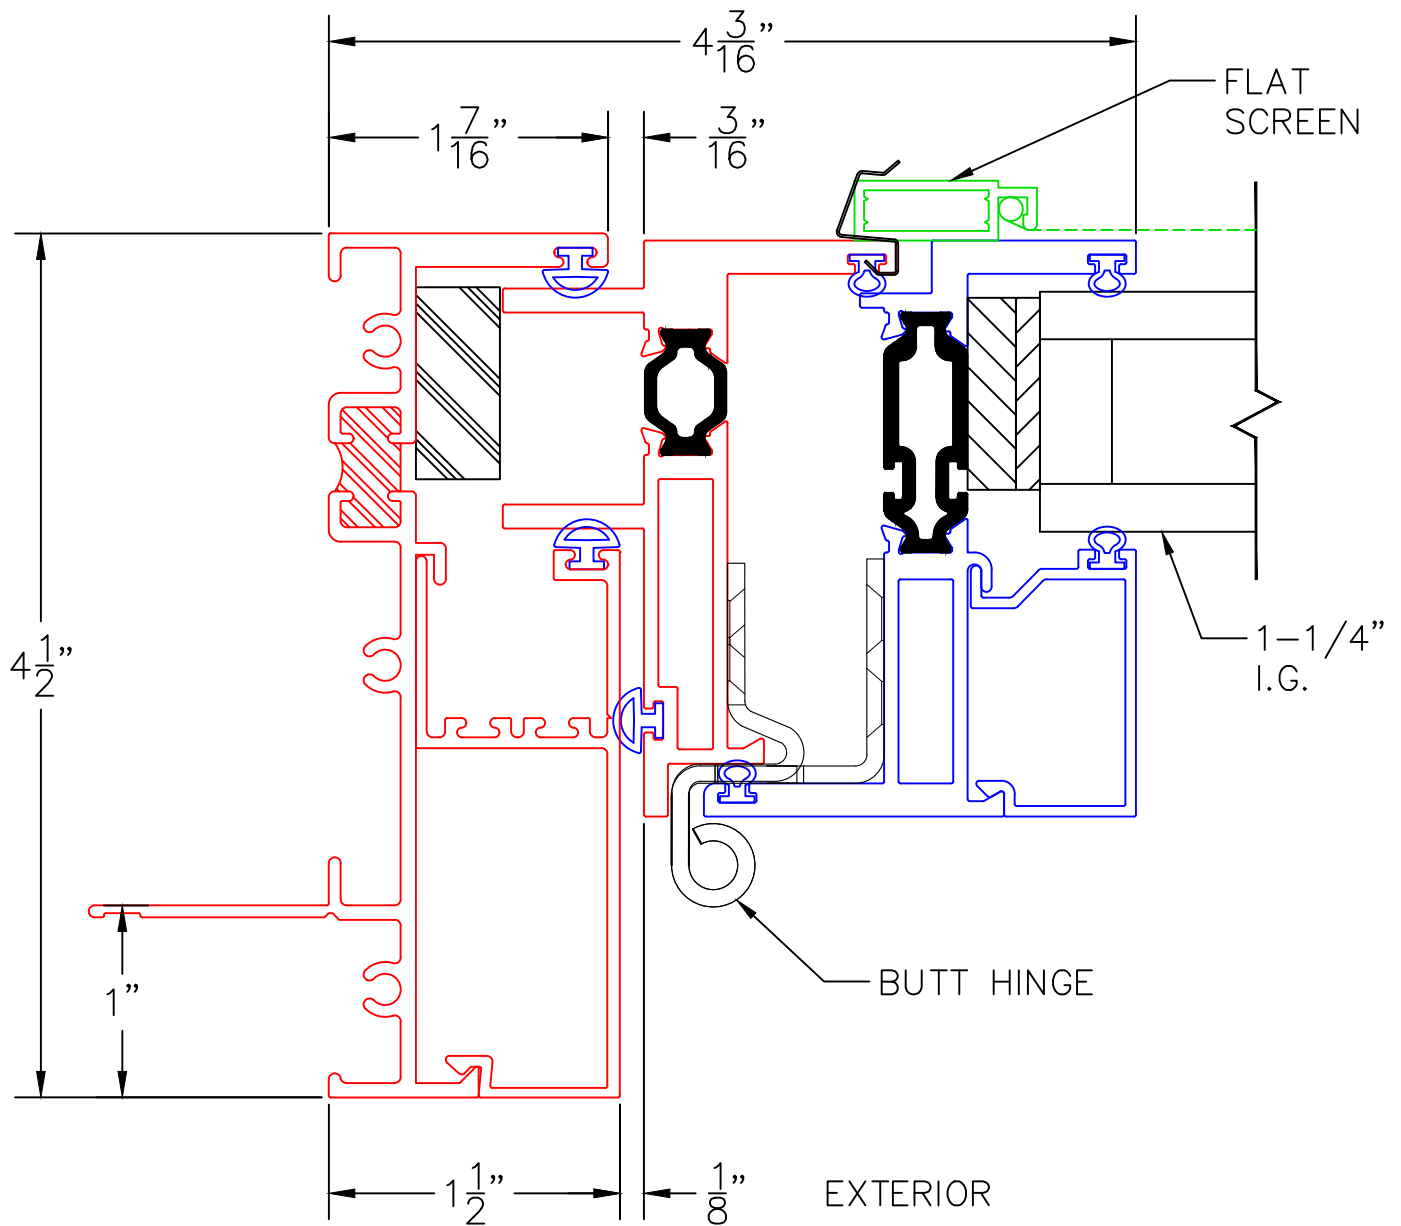

0 0.5 1
(USE RULER TO SCALE DIMENSIONS IN INCHES)
SCALE: 1:1

FIXED WINDOW DETAILS
WITH 450-T INSERT

6

BLOCK JAMB WITH
AWNING INSERT
WITH HINGED SCREEN

