



SCALE: 1/2" = 1"

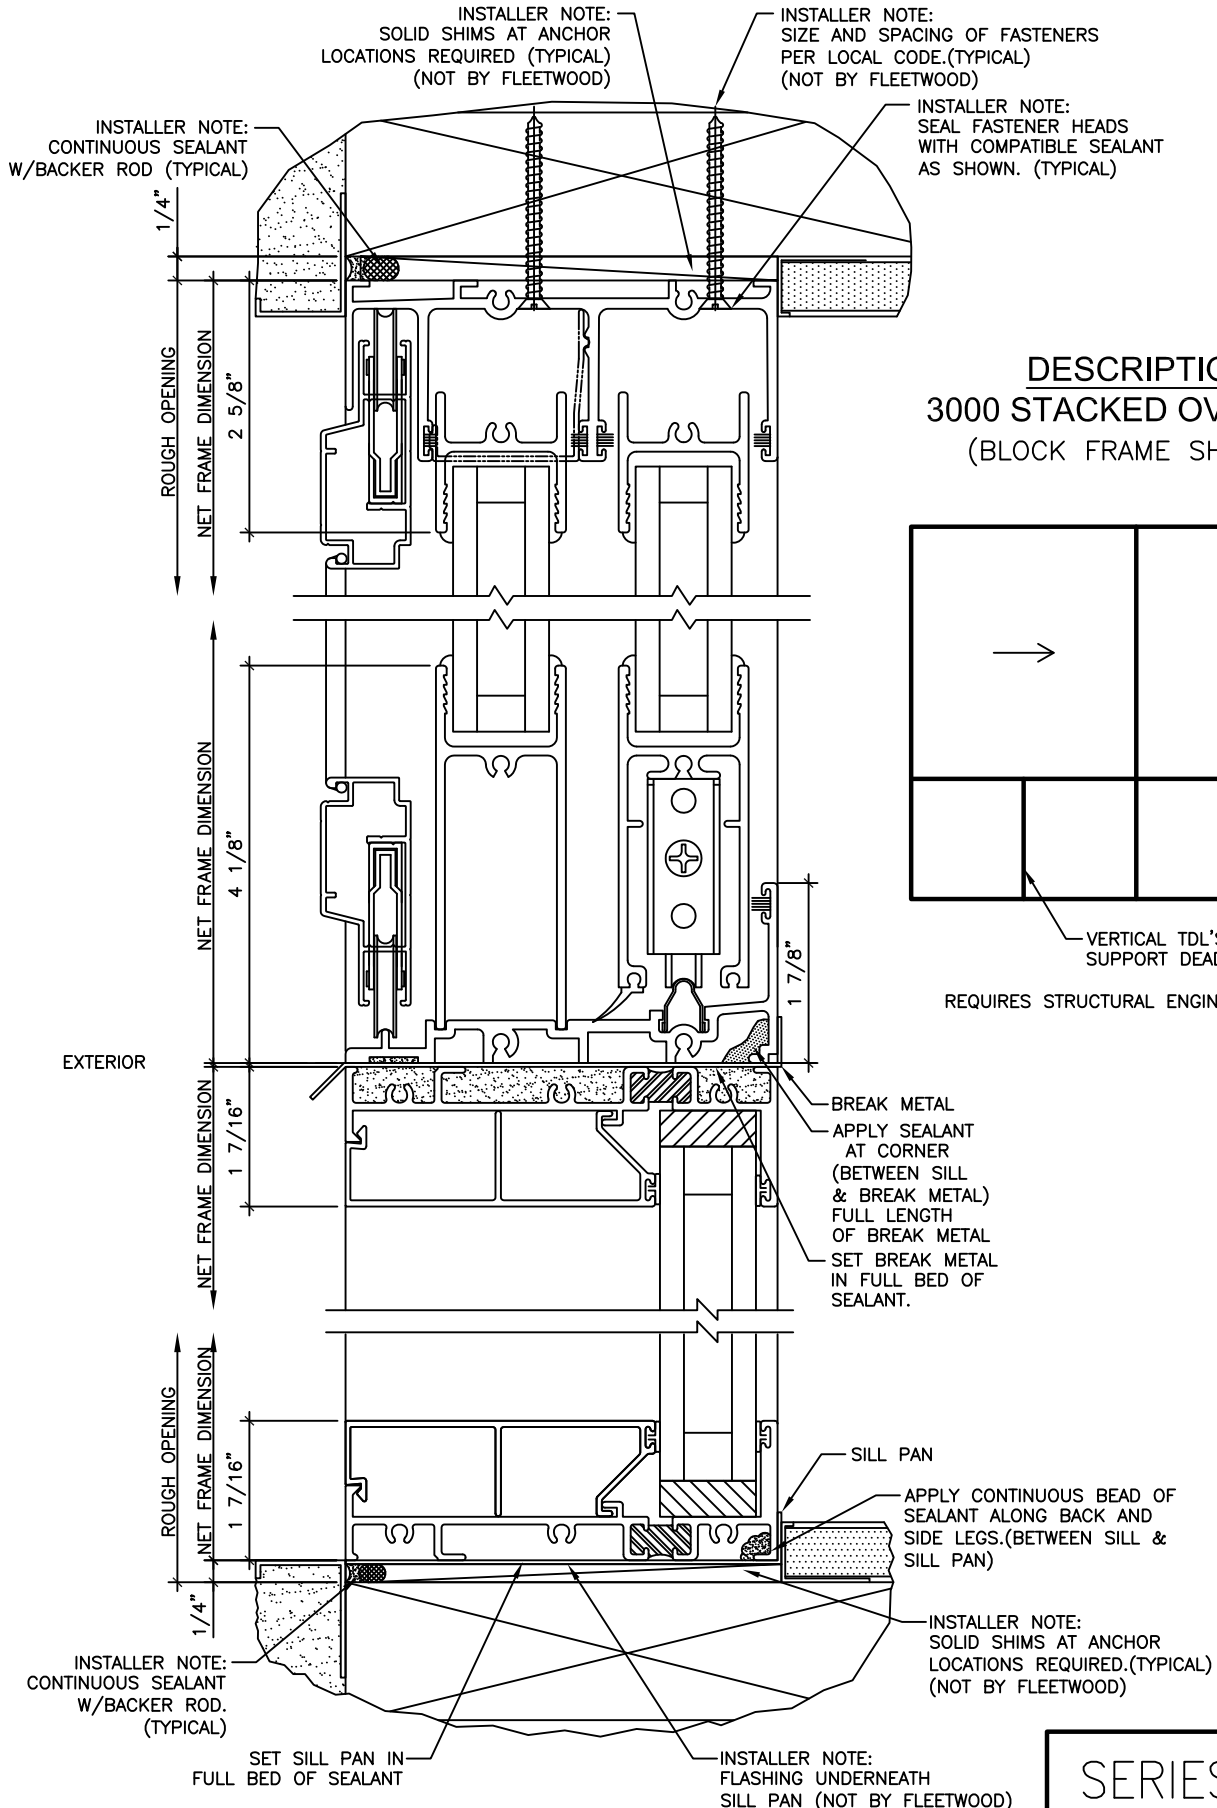

**DESCRIPTION**  
3000 STACKED OVER 3800  
(BLOCK FRAME SHOWN)

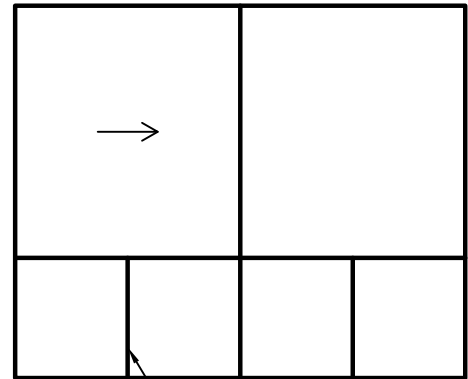

REQUIRES STRUCTURAL ENGINEER REVIEW