


(USE RULER TO SCALE DIMENSIONS IN INCHES)
SCALE: 1/4


OUT-SWING DOOR
1" & 1-1/2" INSULATED & 9/16" SINGLE
GLAZING SHOWN

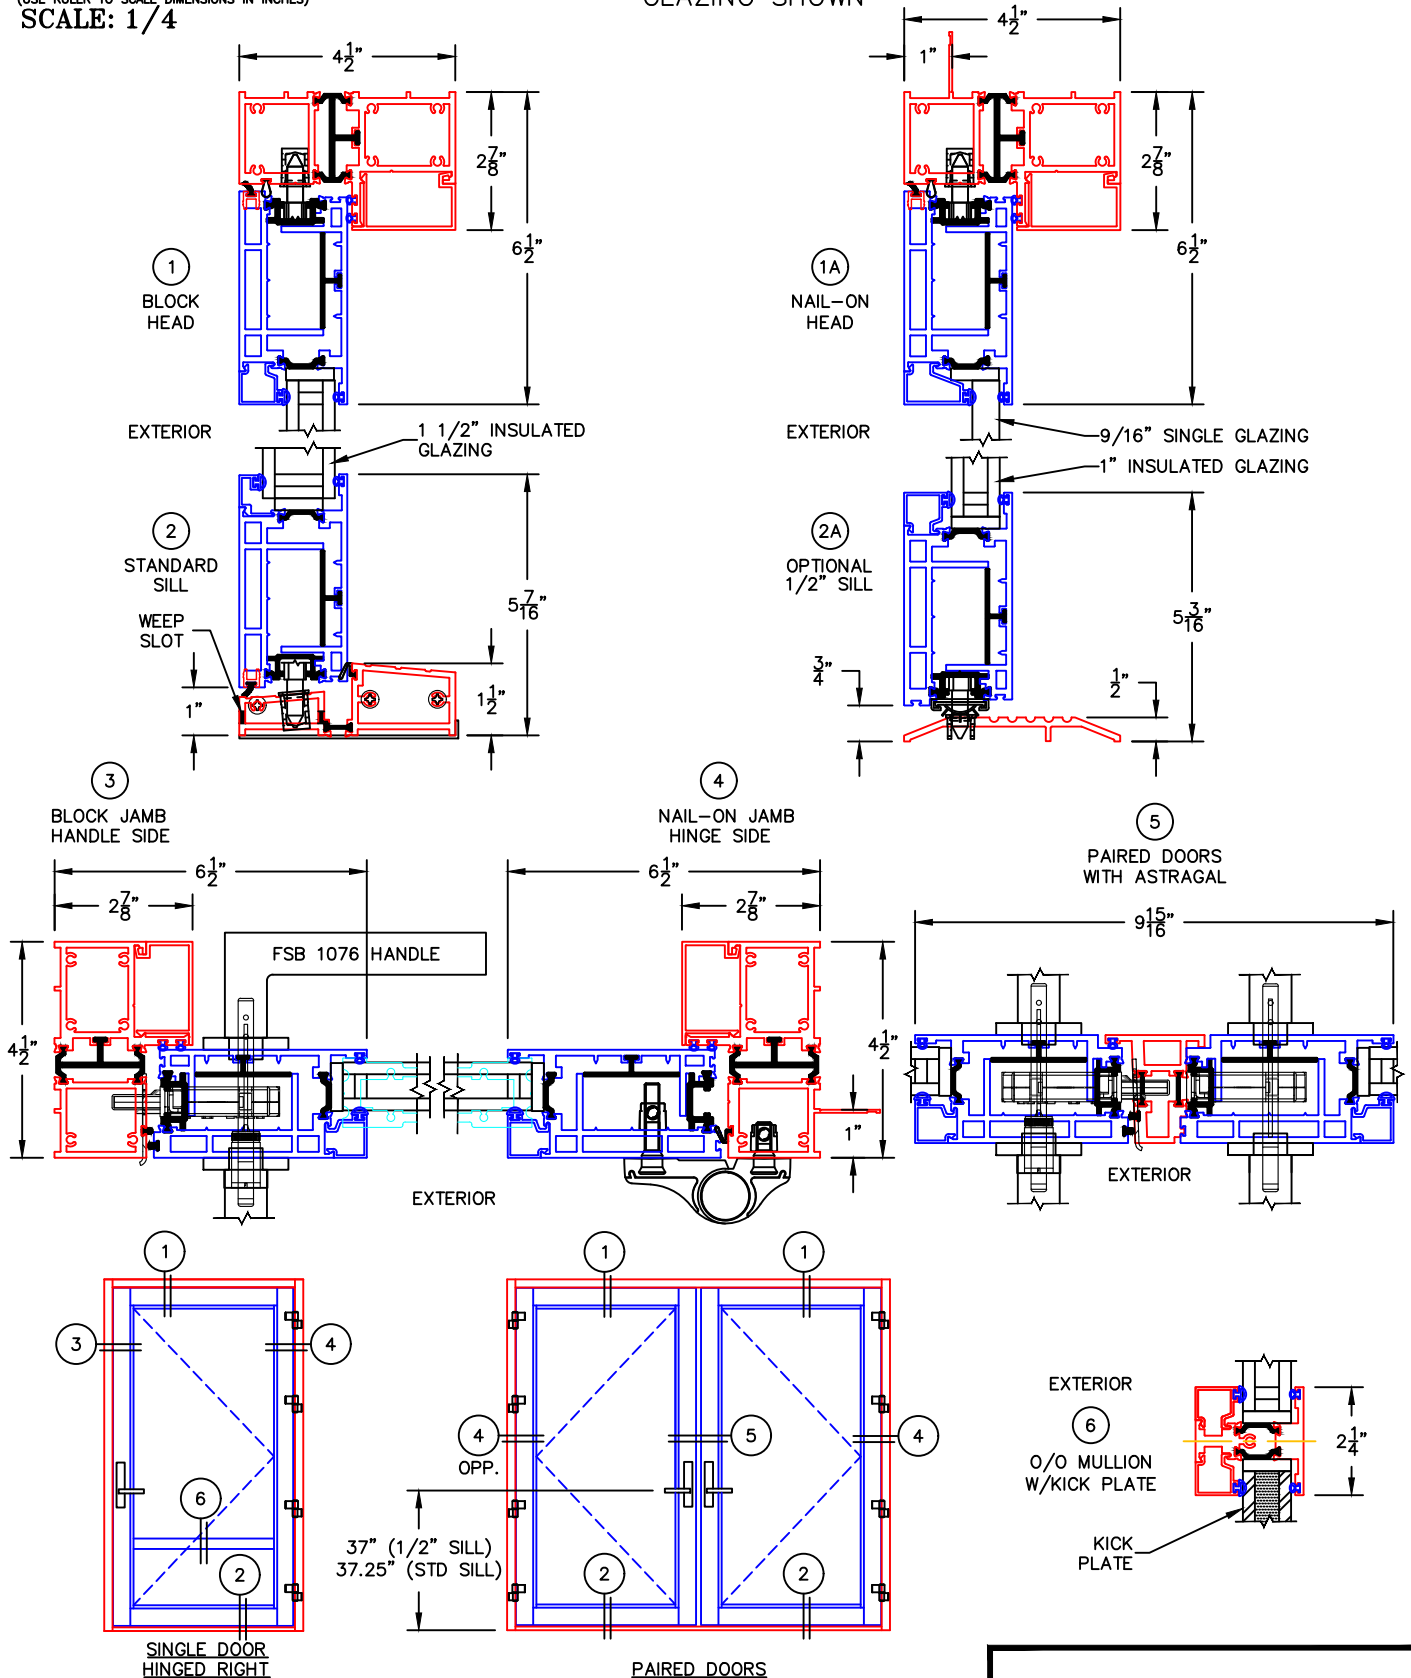


-GLASS PENETRATION: 1/2"
-EXTERIOR RATED PRODUCTS HAVE WEEP SLOTS ON HORIZONTAL SILLS.

0 0.5 1
(USE RULER TO SCALE DIMENSIONS IN INCHES)
SCALE: FULL


OUT-SWING DOOR DETAILS
1" INSULATED GLAZING SHOWN

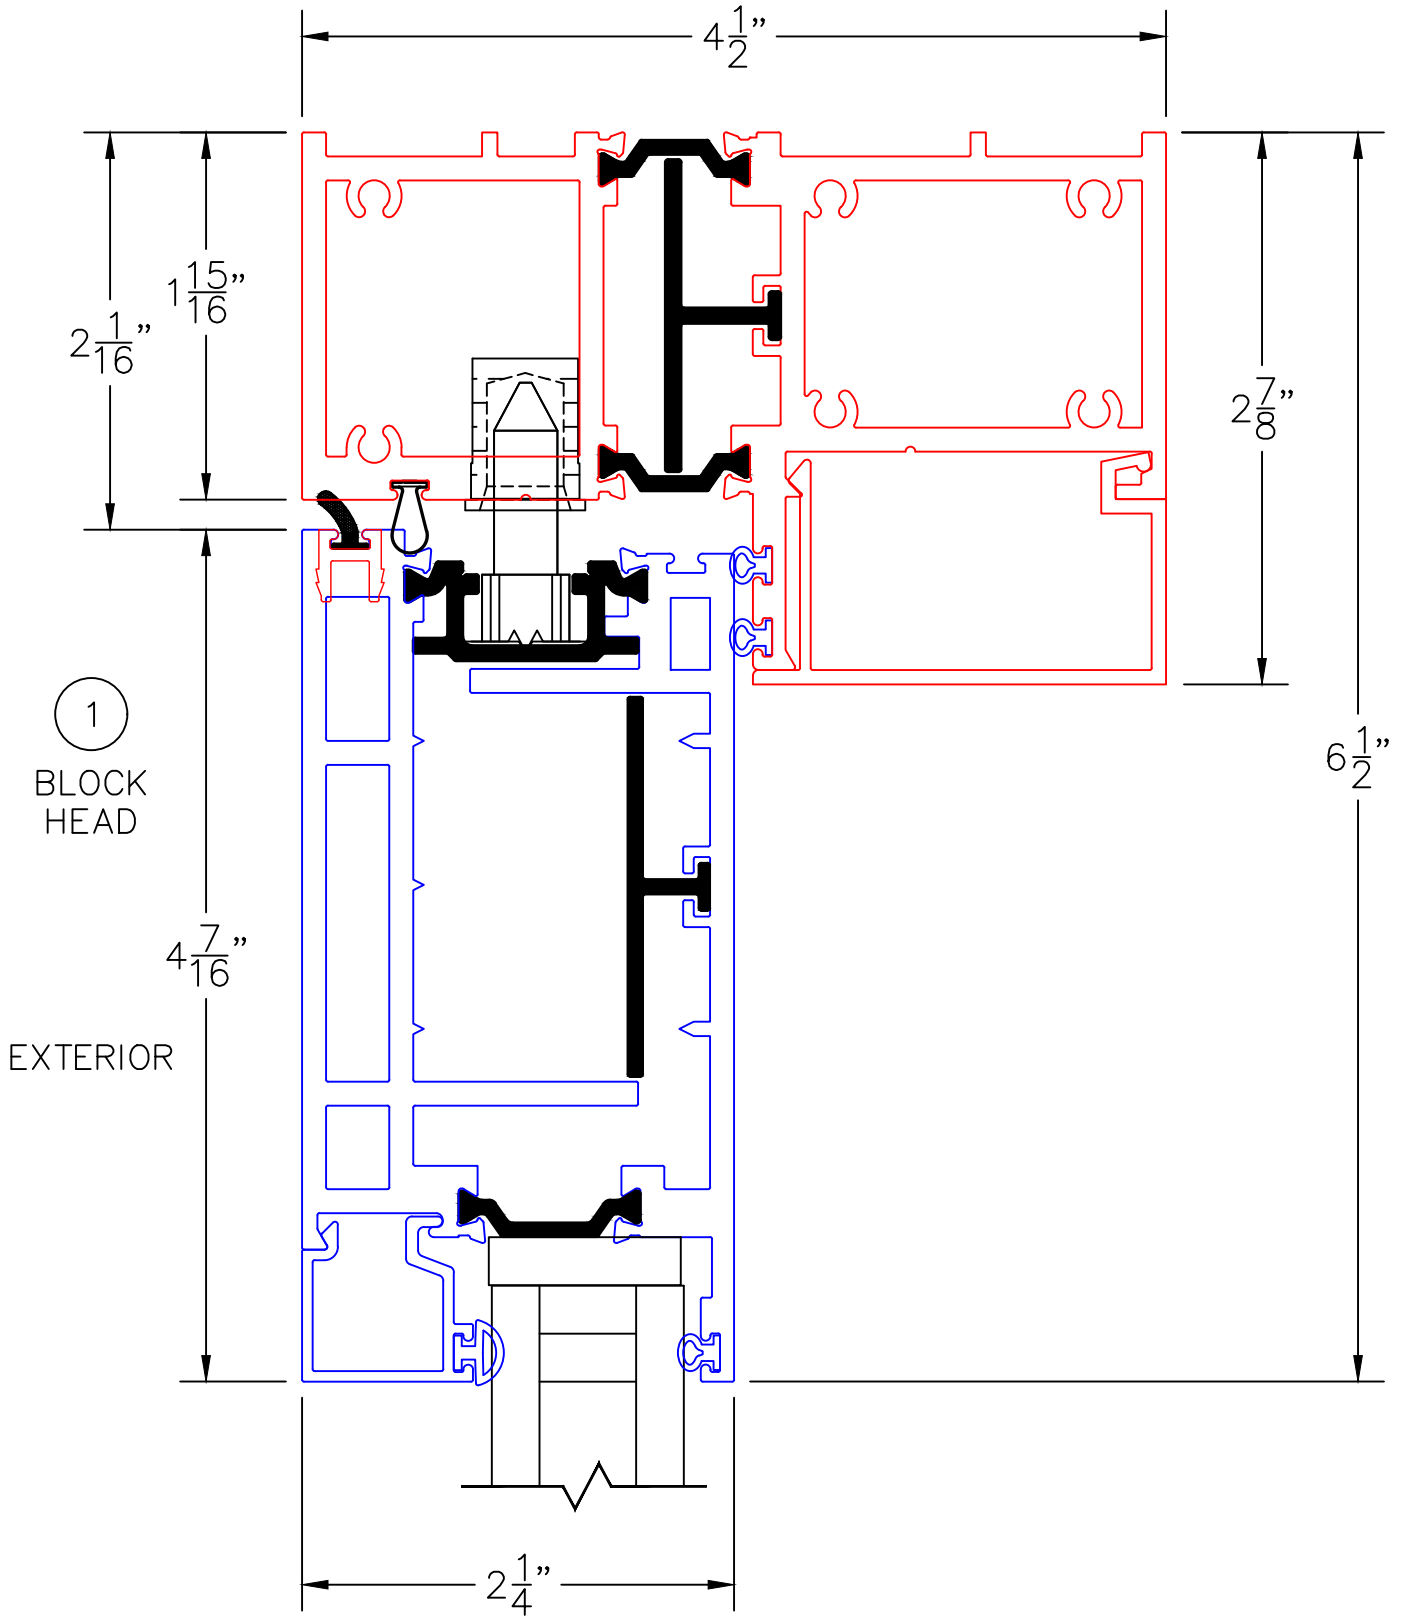

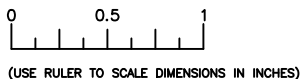

SCALE: FULL


OUT-SWING DOOR DETAILS
9/16" SINGLE GLAZING SHOWN

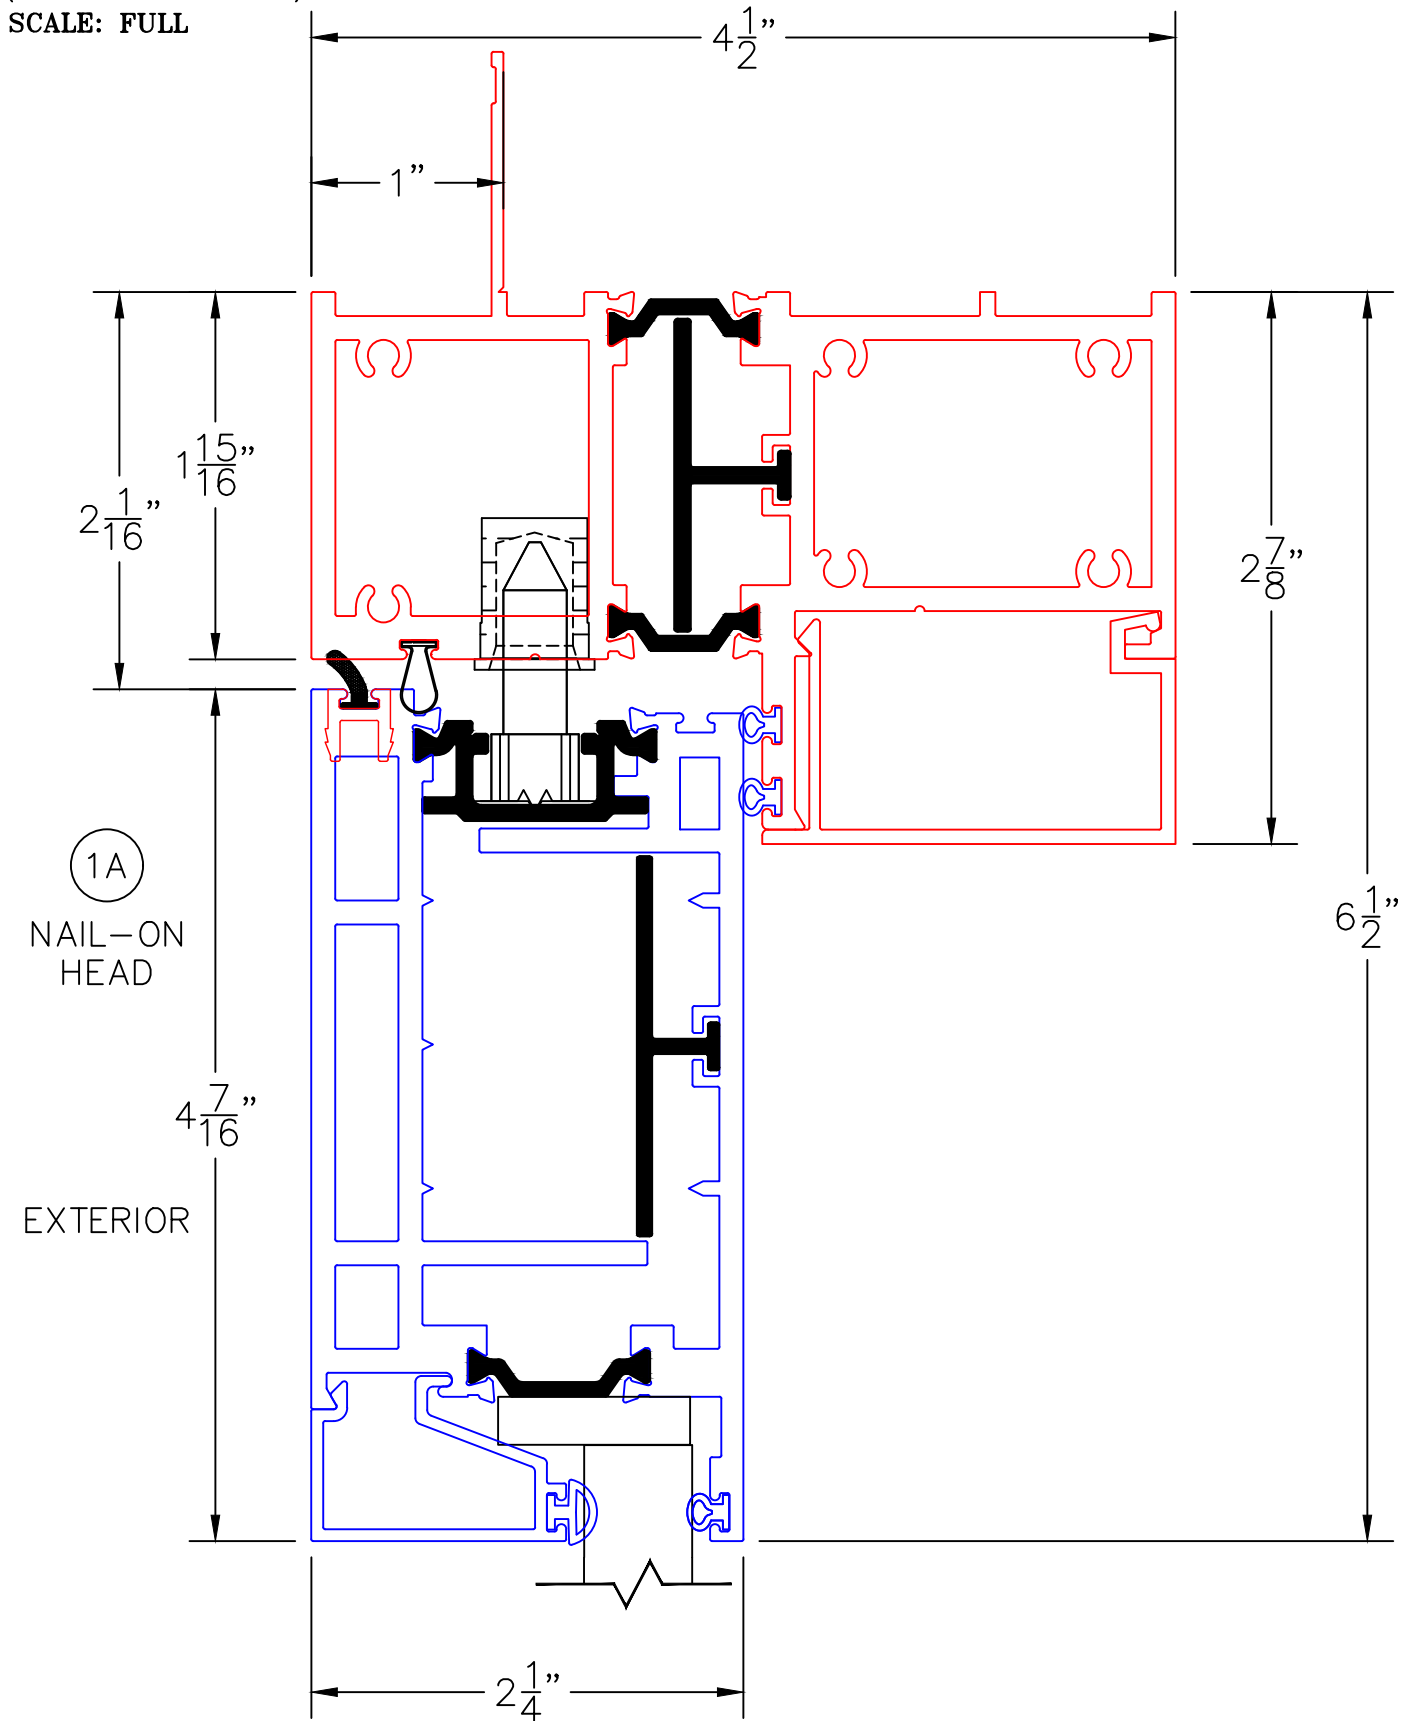

0 0.5 1
(USE RULER TO SCALE DIMENSIONS IN INCHES)

OUT-SWING DOOR DETAILS
1-1/2" INSULATED GLAZING SHOWN


SCALE: FULL

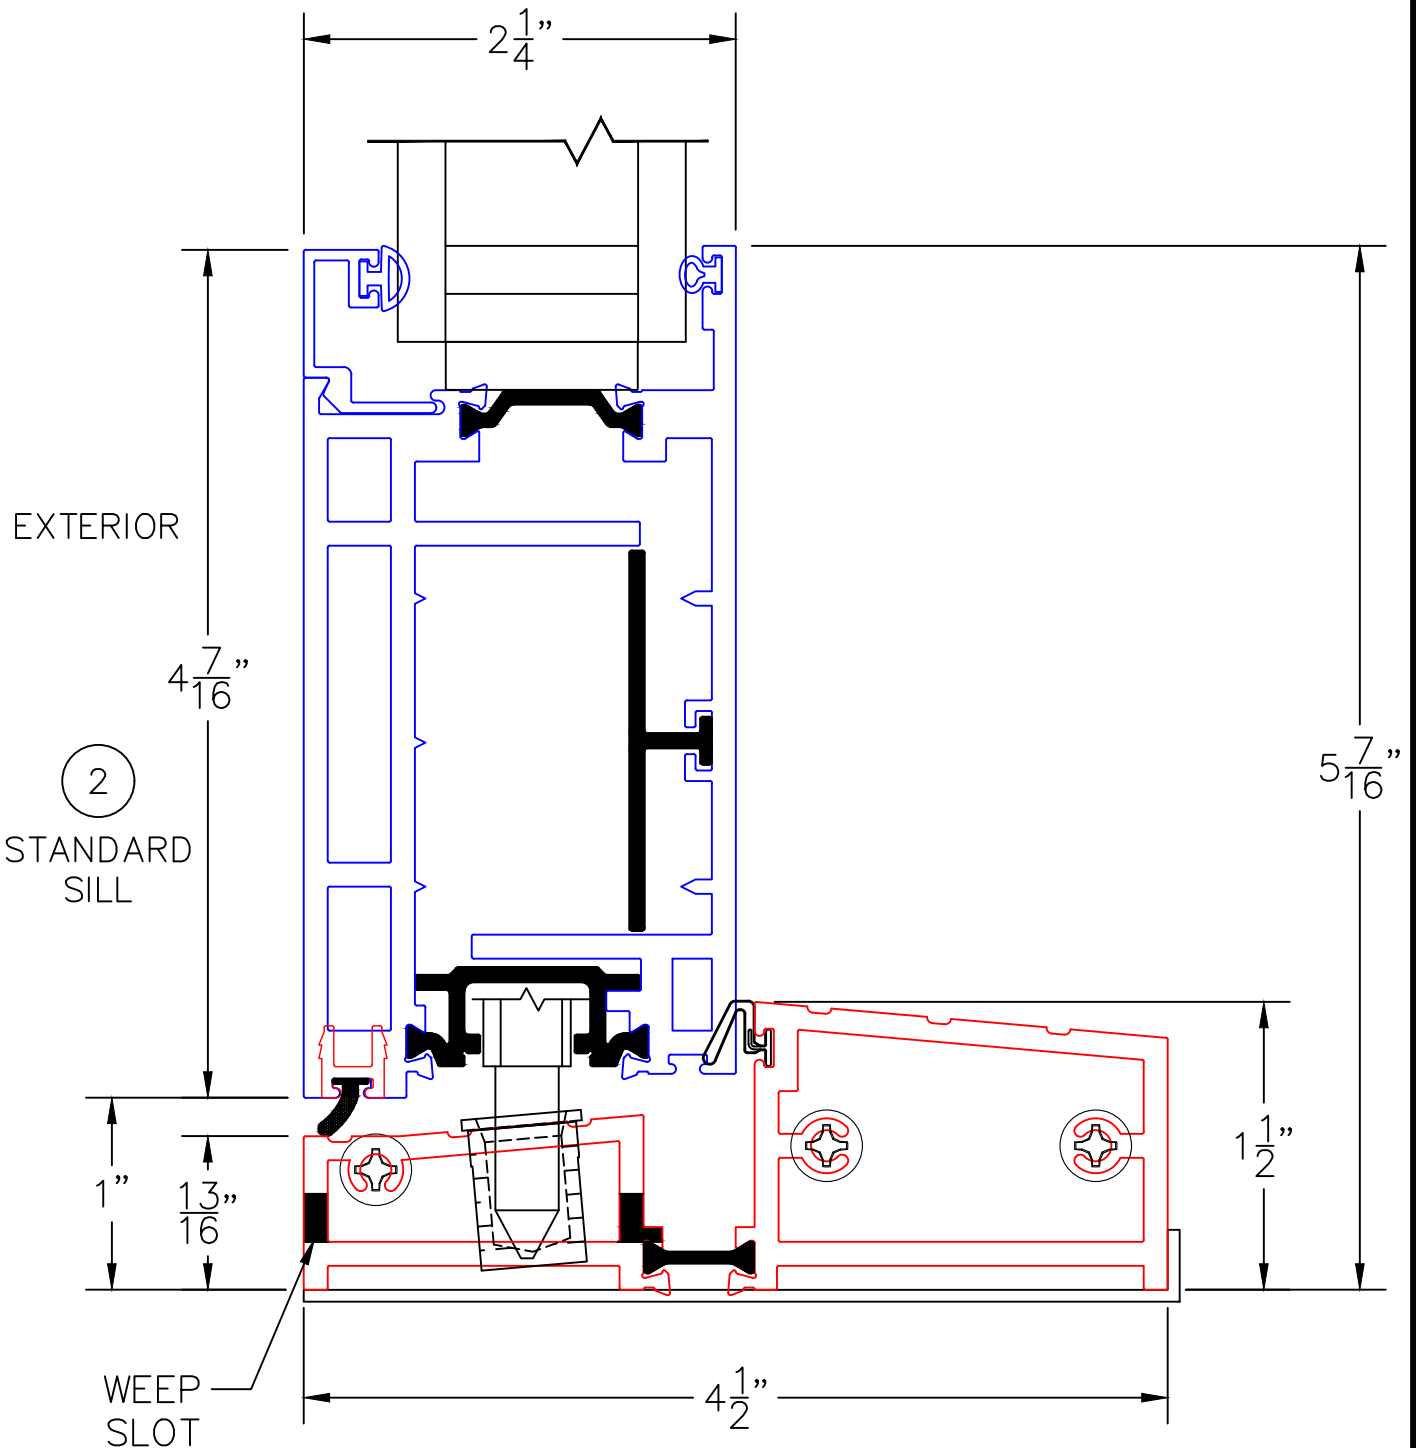

0 0.5 1
(USE RULER TO SCALE DIMENSIONS IN INCHES)

SCALE: FULL

OUT-SWING DOOR DETAILS
1" INSULATED GLAZING SHOWN

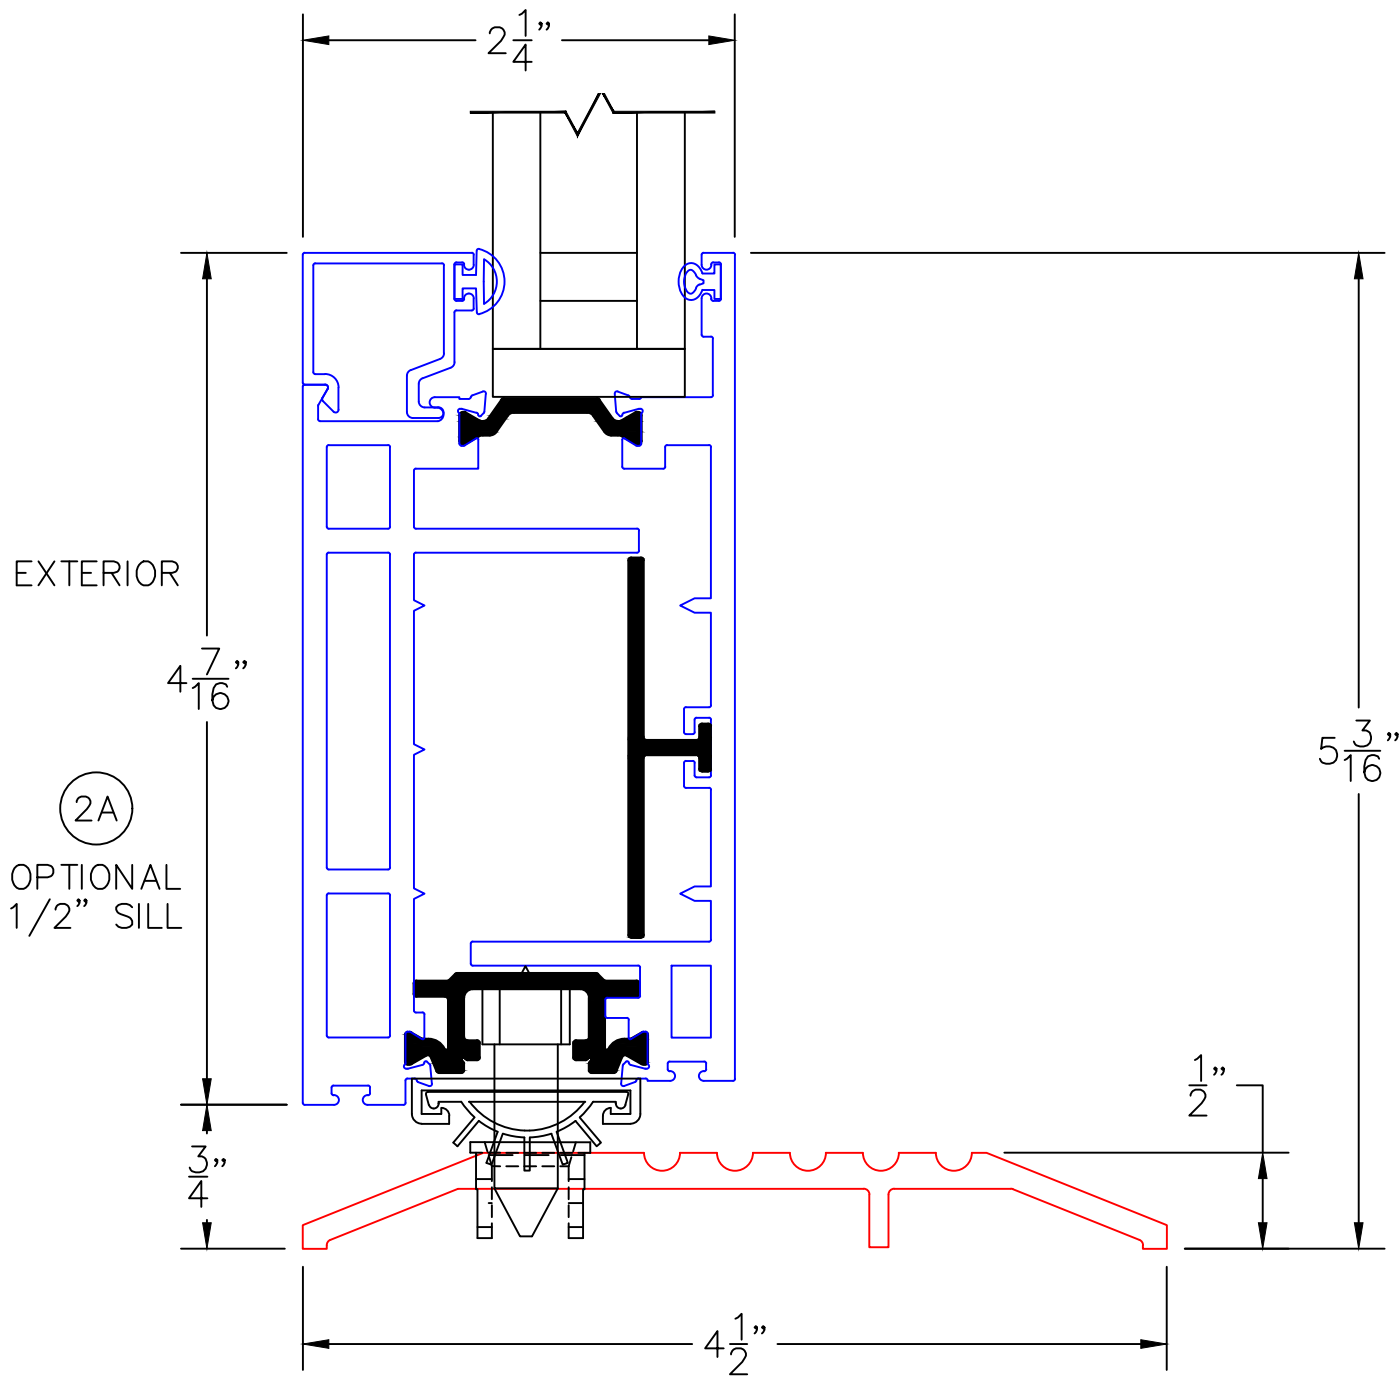


OUT-SWING DOOR DETAILS
1" INSULATED GLAZING SHOWN

3


BLOCK JAMB
HANDLE SIDE

0 0.5 1
(USE RULER TO SCALE DIMENSIONS IN INCHES)
SCALE: FULL

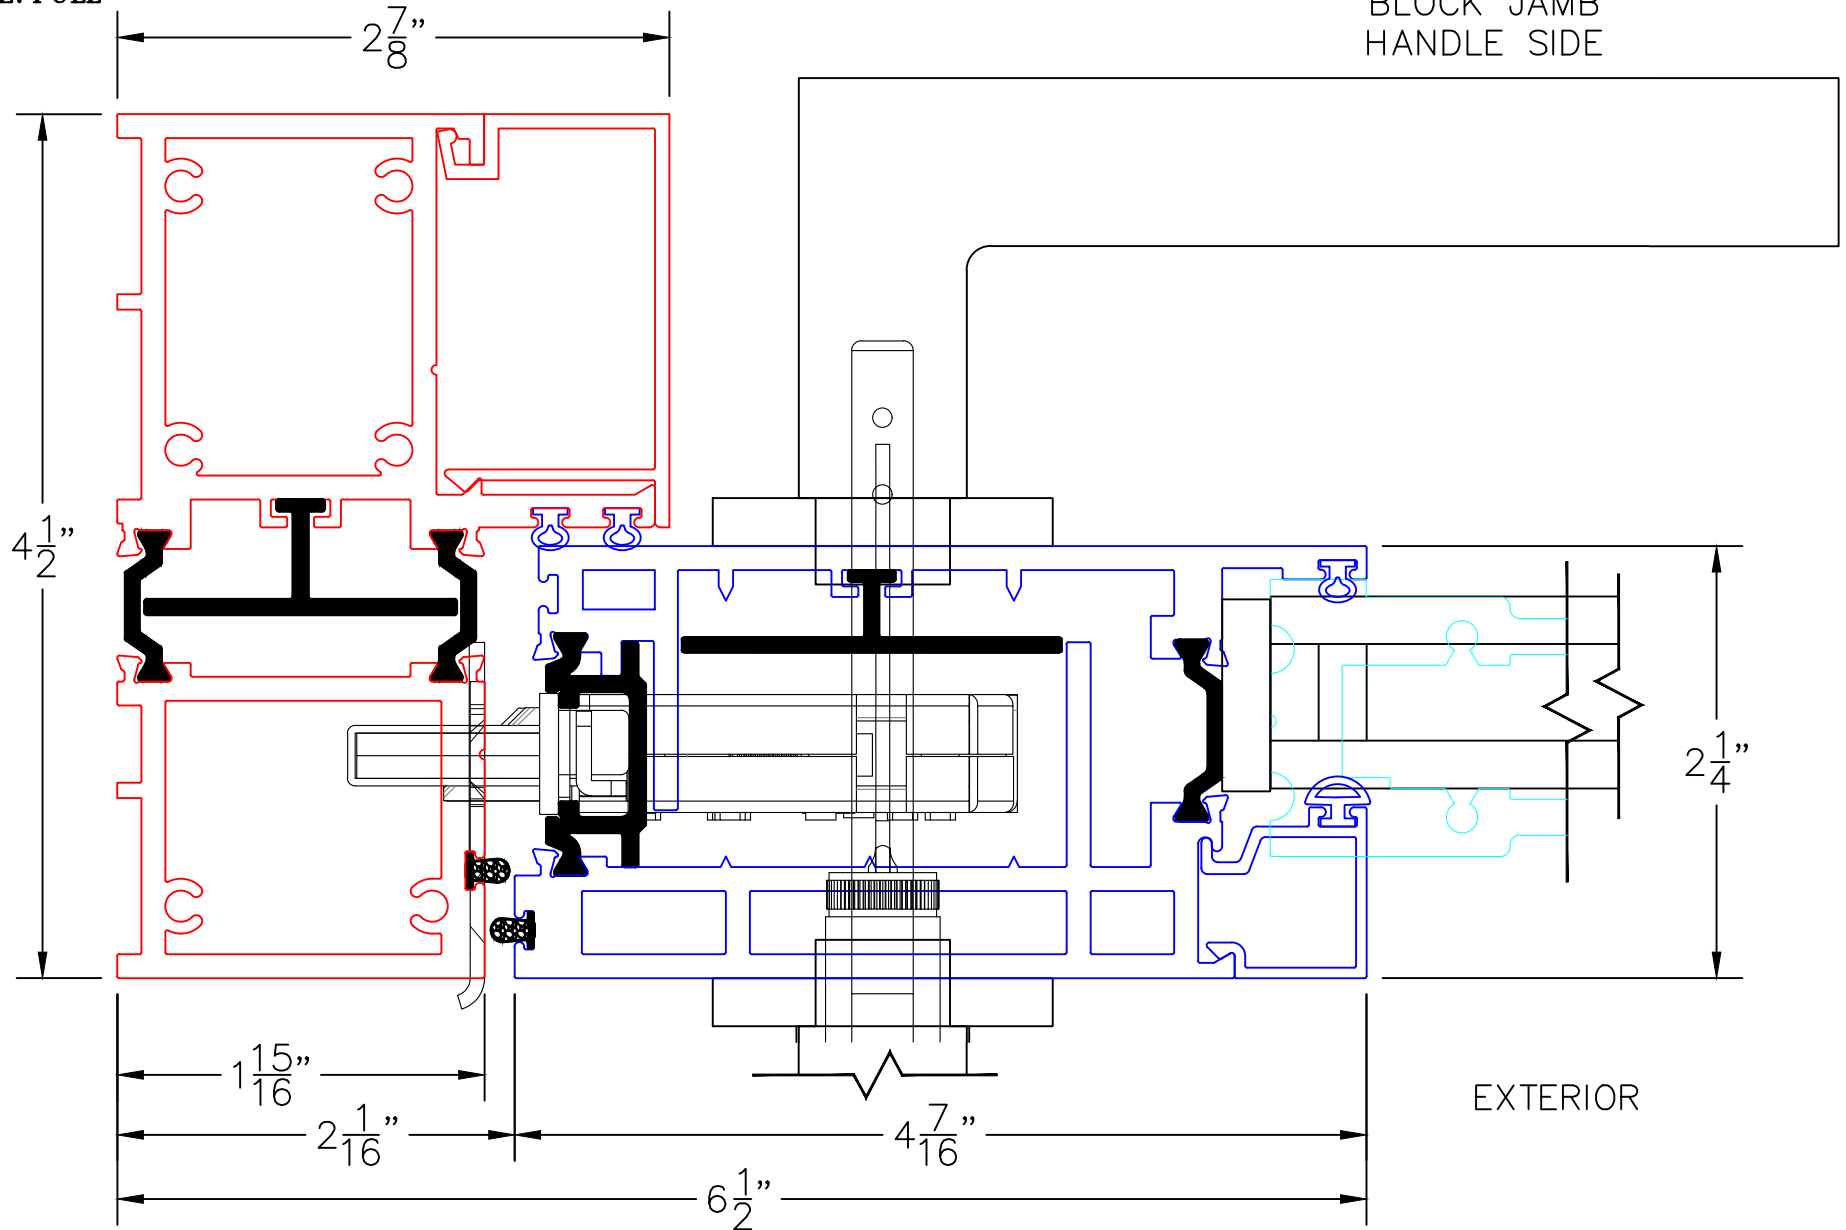

0 0.5 1
 (USE RULER TO SCALE DIMENSIONS IN INCHES)
SCALE: FULL

OUT-SWING DOOR DETAILS 1" INSULATED GLAZING SHOWN

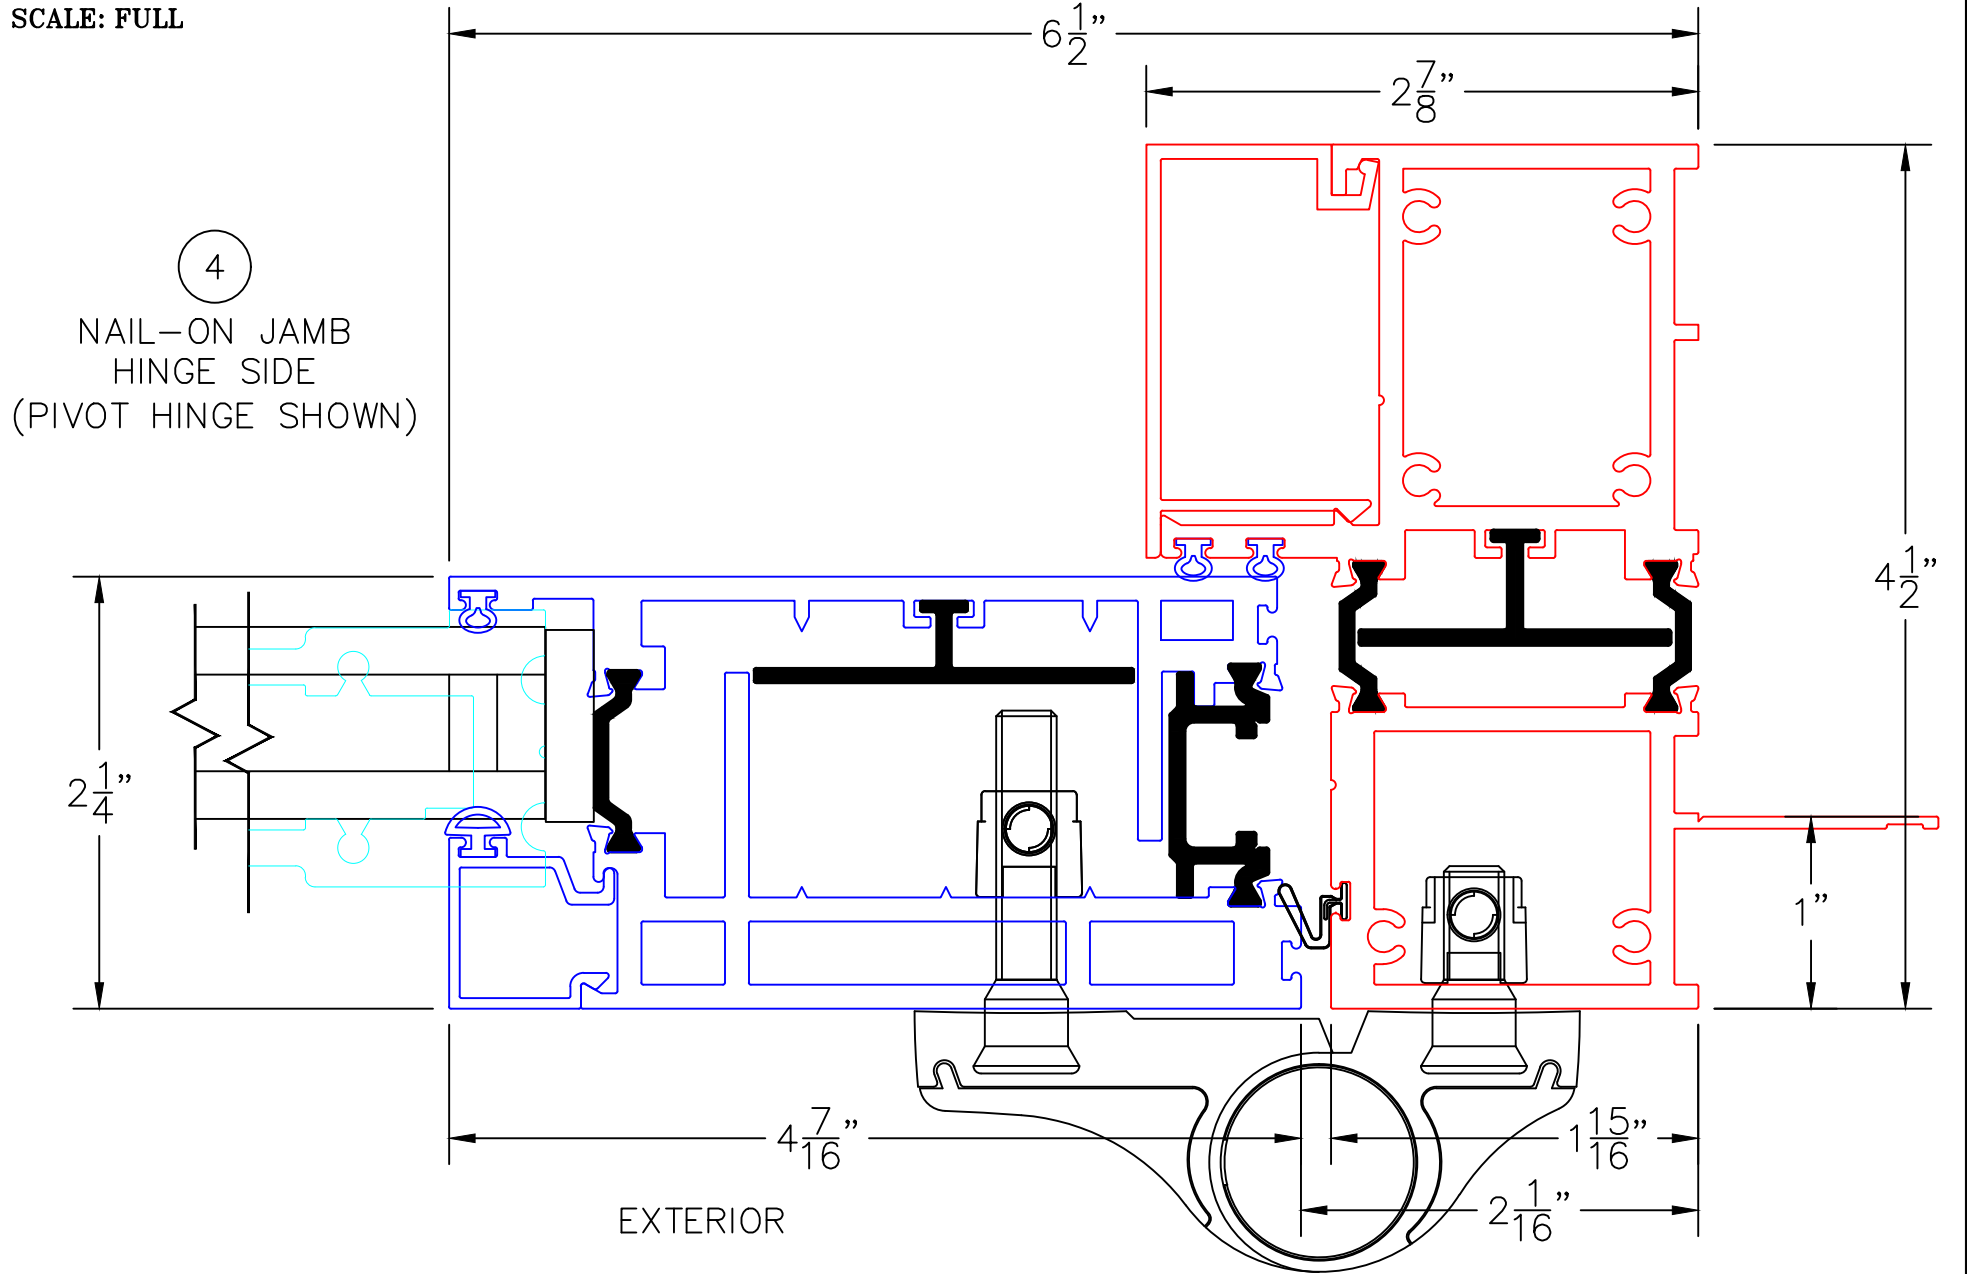


OUT-SWING DOOR DETAILS
1" INSULATED GLAZING SHOWN

0 0.5 1
(USE RULER TO SCALE DIMENSIONS IN INCHES)
SCALE: FULL

5

PAIRED DOORS
WITH ASTRAGAL

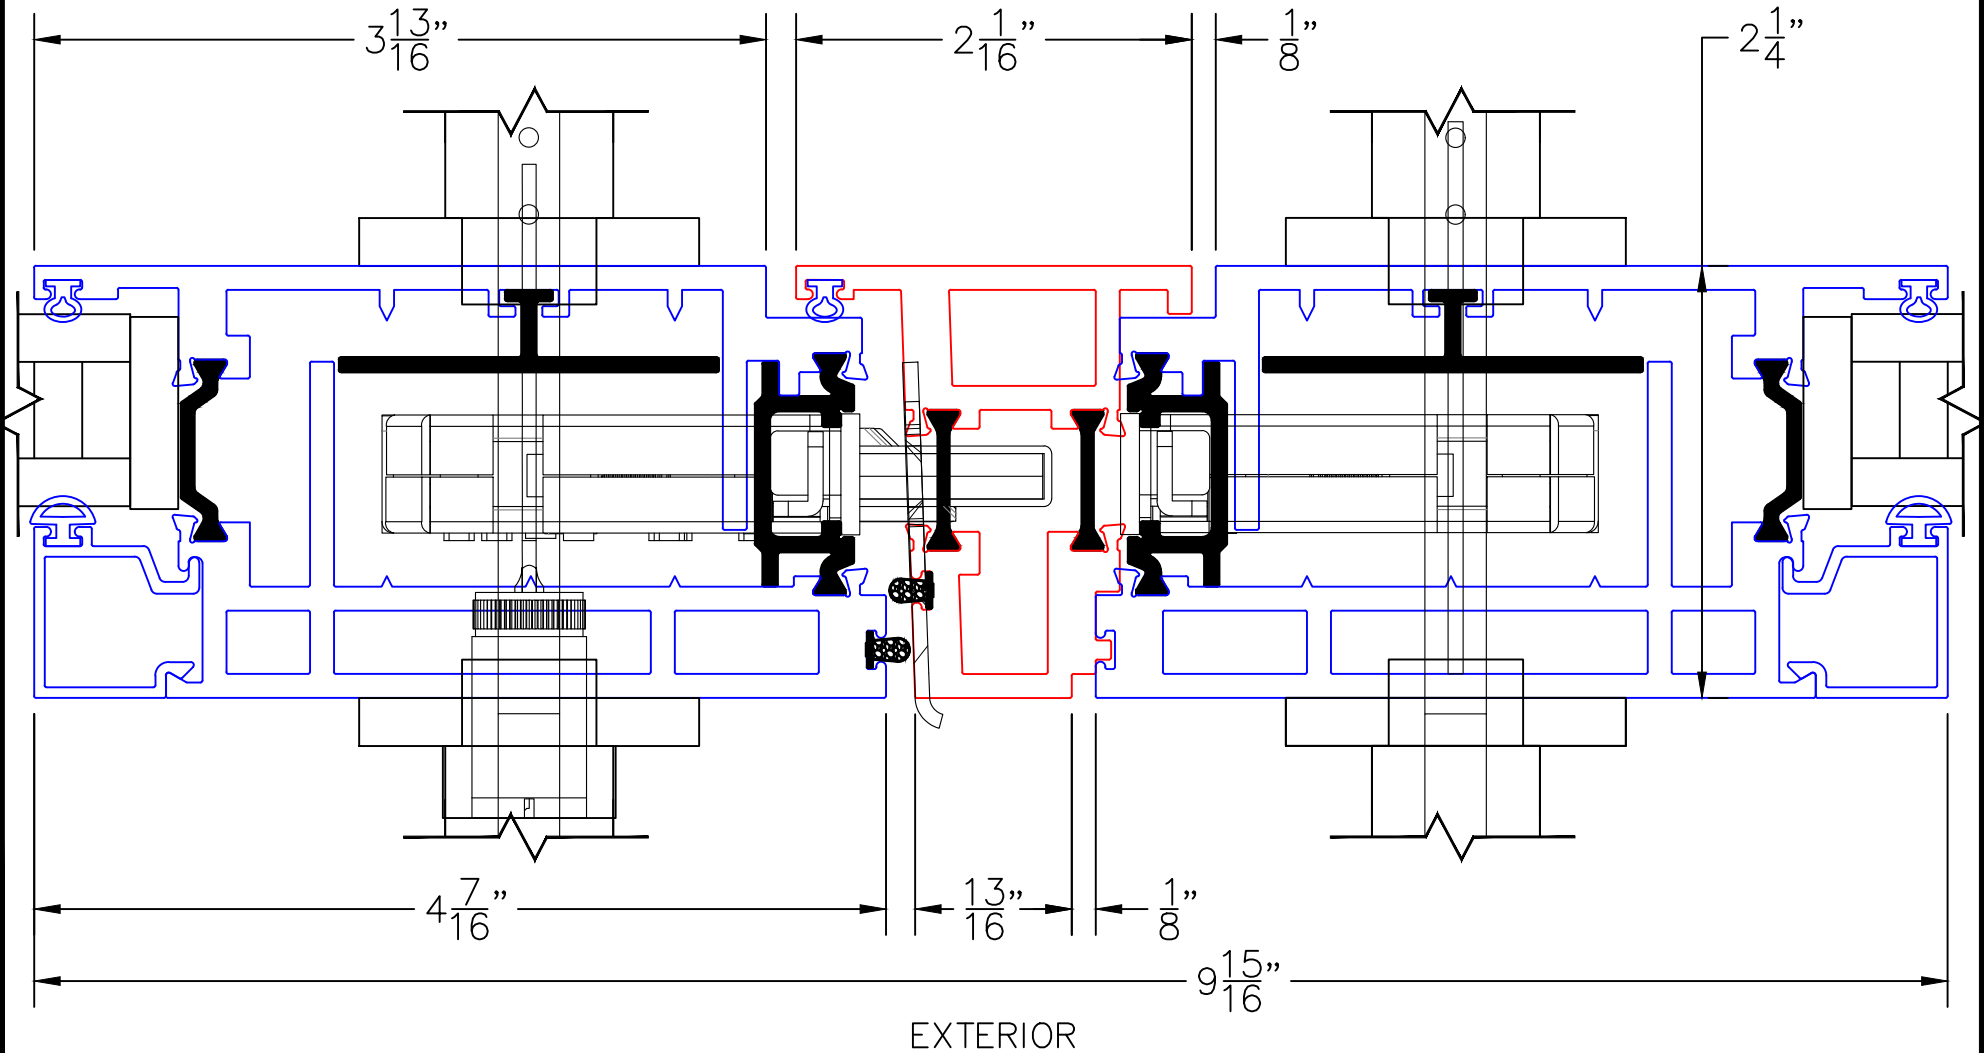

0 0.5 1
(USE RULER TO SCALE DIMENSIONS IN INCHES)
SCALE: FULL

OUT-SWING DOOR DETAILS
1" INSULATED GLAZING SHOWN

6

O/O MULLION
W/ KICK PALTE

