
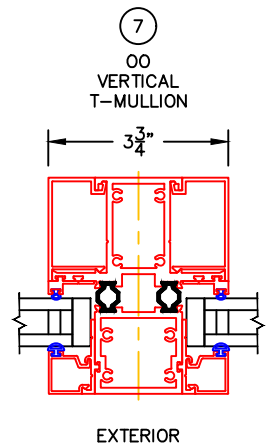
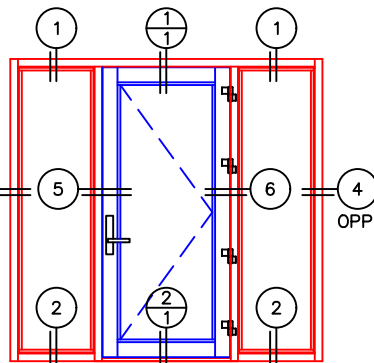
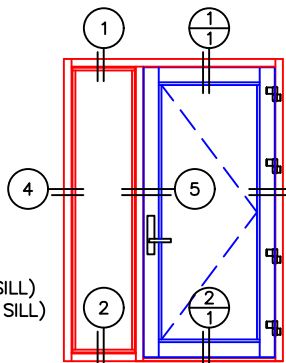
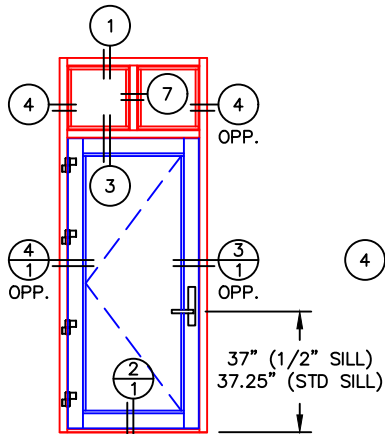
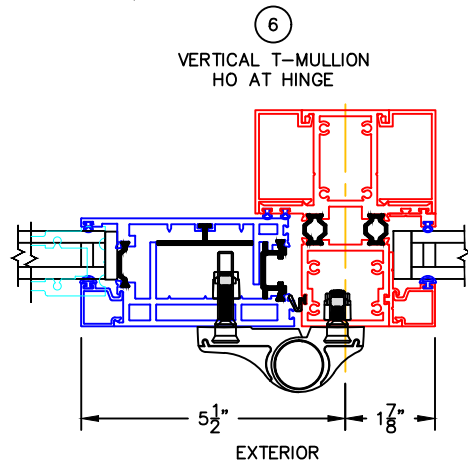
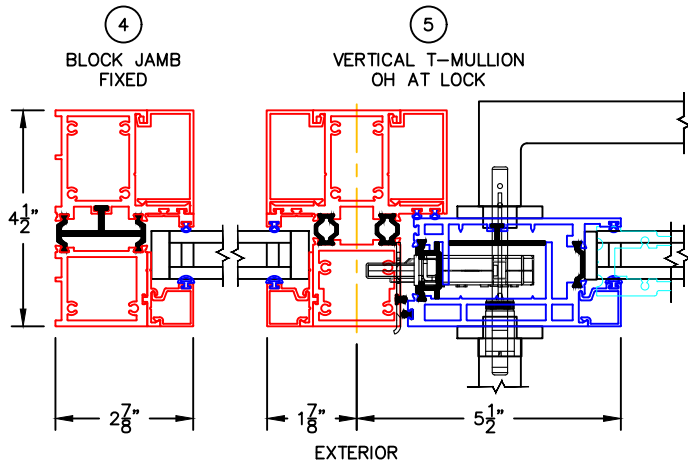
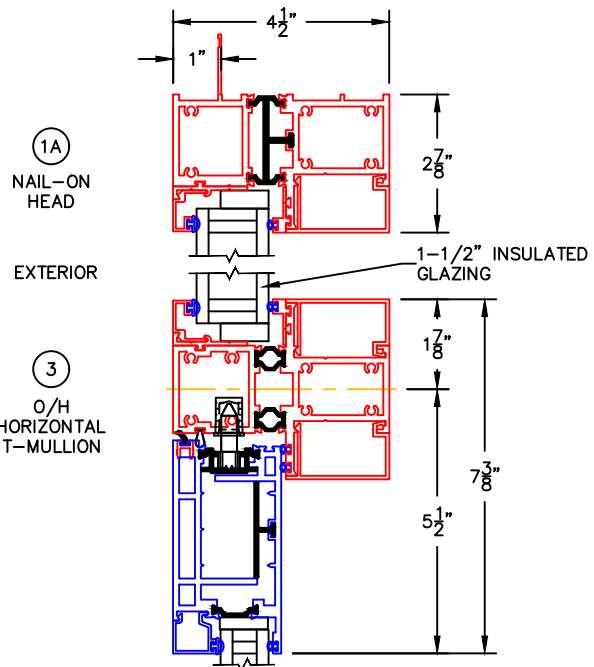


(USE RULER TO SCALE DIMENSIONS IN INCHES)

SCALE: 1/4"


NARROW STYLE FIXED LITES  
1" & 1-1/2" INSULATED & 9/16" SINGLE  
GLAZING SHOWN

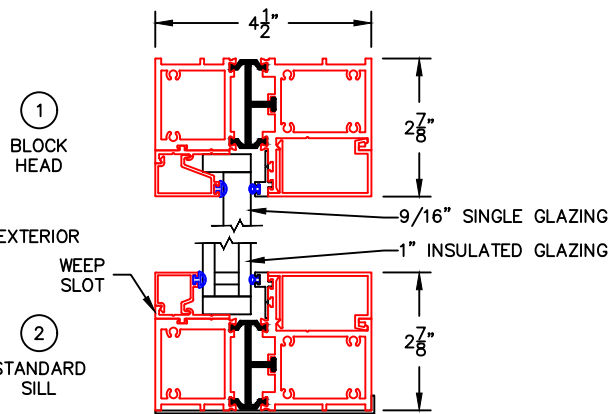

-GLASS PENETRATION: 1/2"  
-EXTERIOR RATED PRODUCTS HAVE WEEP SLOTS ON HORIZONTAL SILLS.

0 0.5 1  
(USE RULER TO SCALE DIMENSIONS IN INCHES)  
**SCALE: FULL**


NARROW STYLE FIXED LITE DETAIL  
1" INSULATED & 9/16" SINGLE  
GLAZING SHOWN

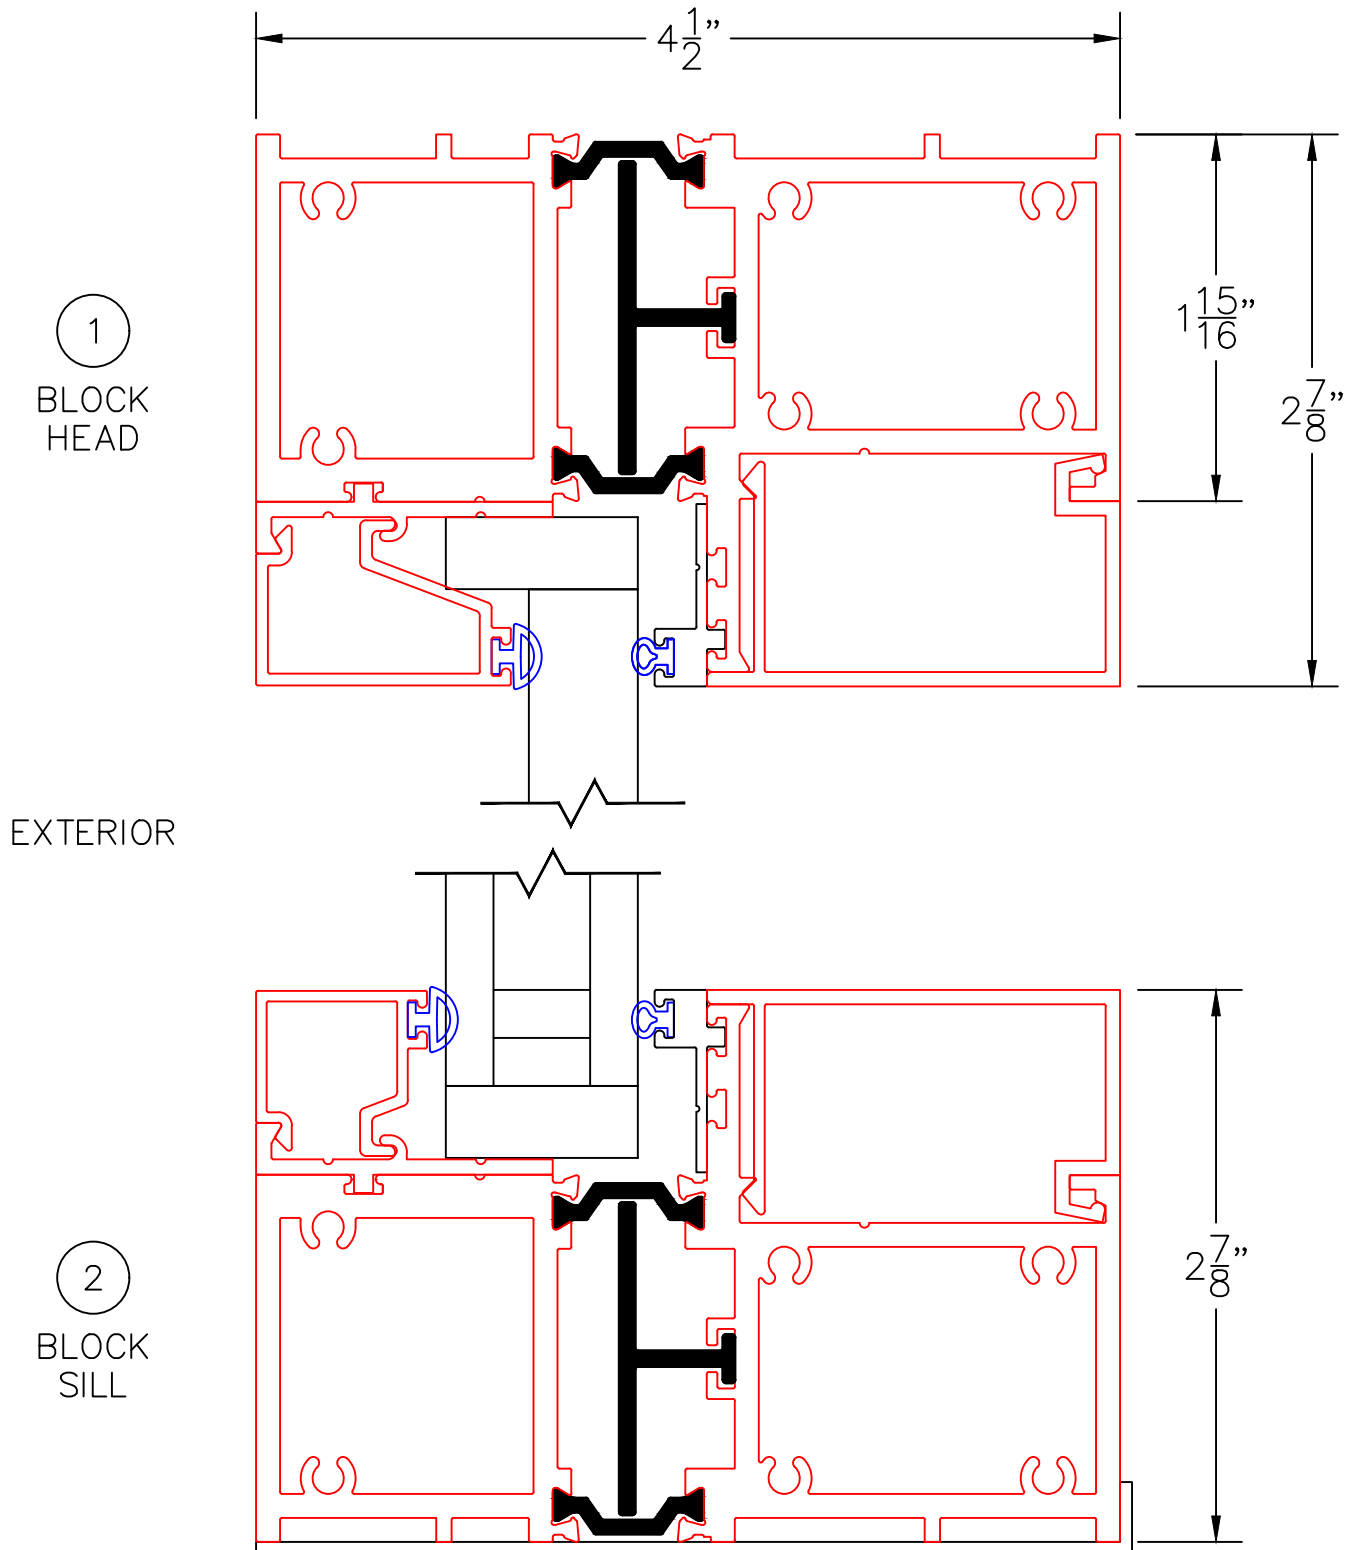

0 0.5 1  
(USE RULER TO SCALE DIMENSIONS IN INCHES)

**SCALE: FULL**


NARROW STYLE FIXED LITE DETAIL  
1-1/2" INSULATED GLAZING SHOWN

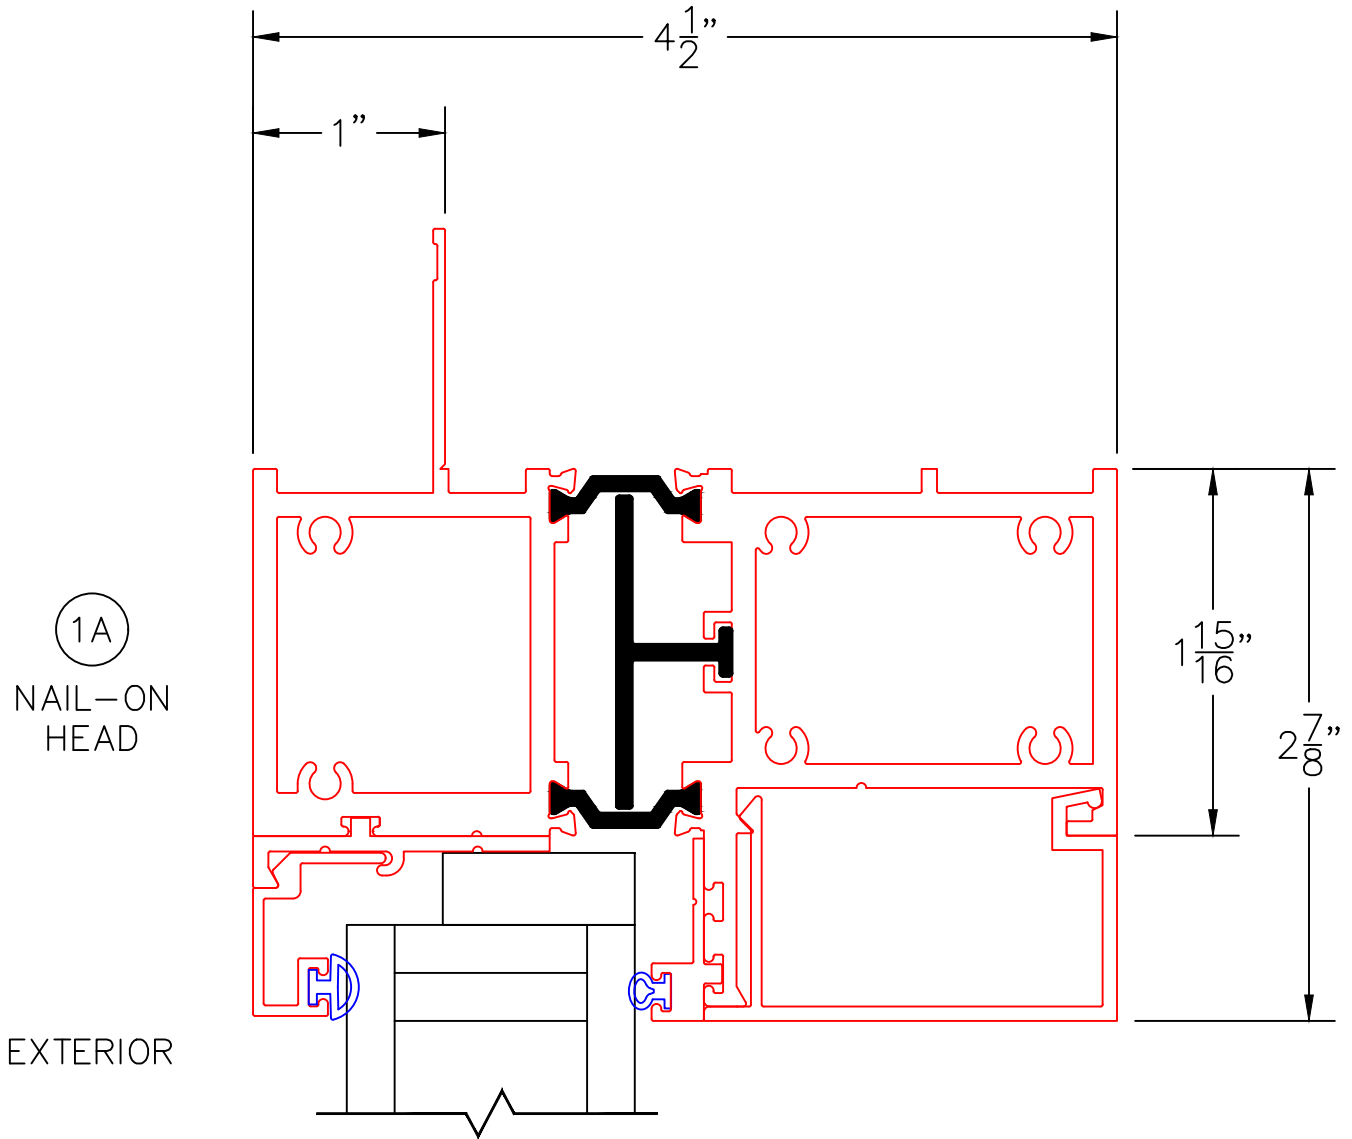

0 0.5 1  
(USE RULER TO SCALE DIMENSIONS IN INCHES)

**SCALE: FULL**

NARROW STYLE FIXED LITE DETAIL  
1" & 1-1/2" INSULATED GLAZING SHOWN

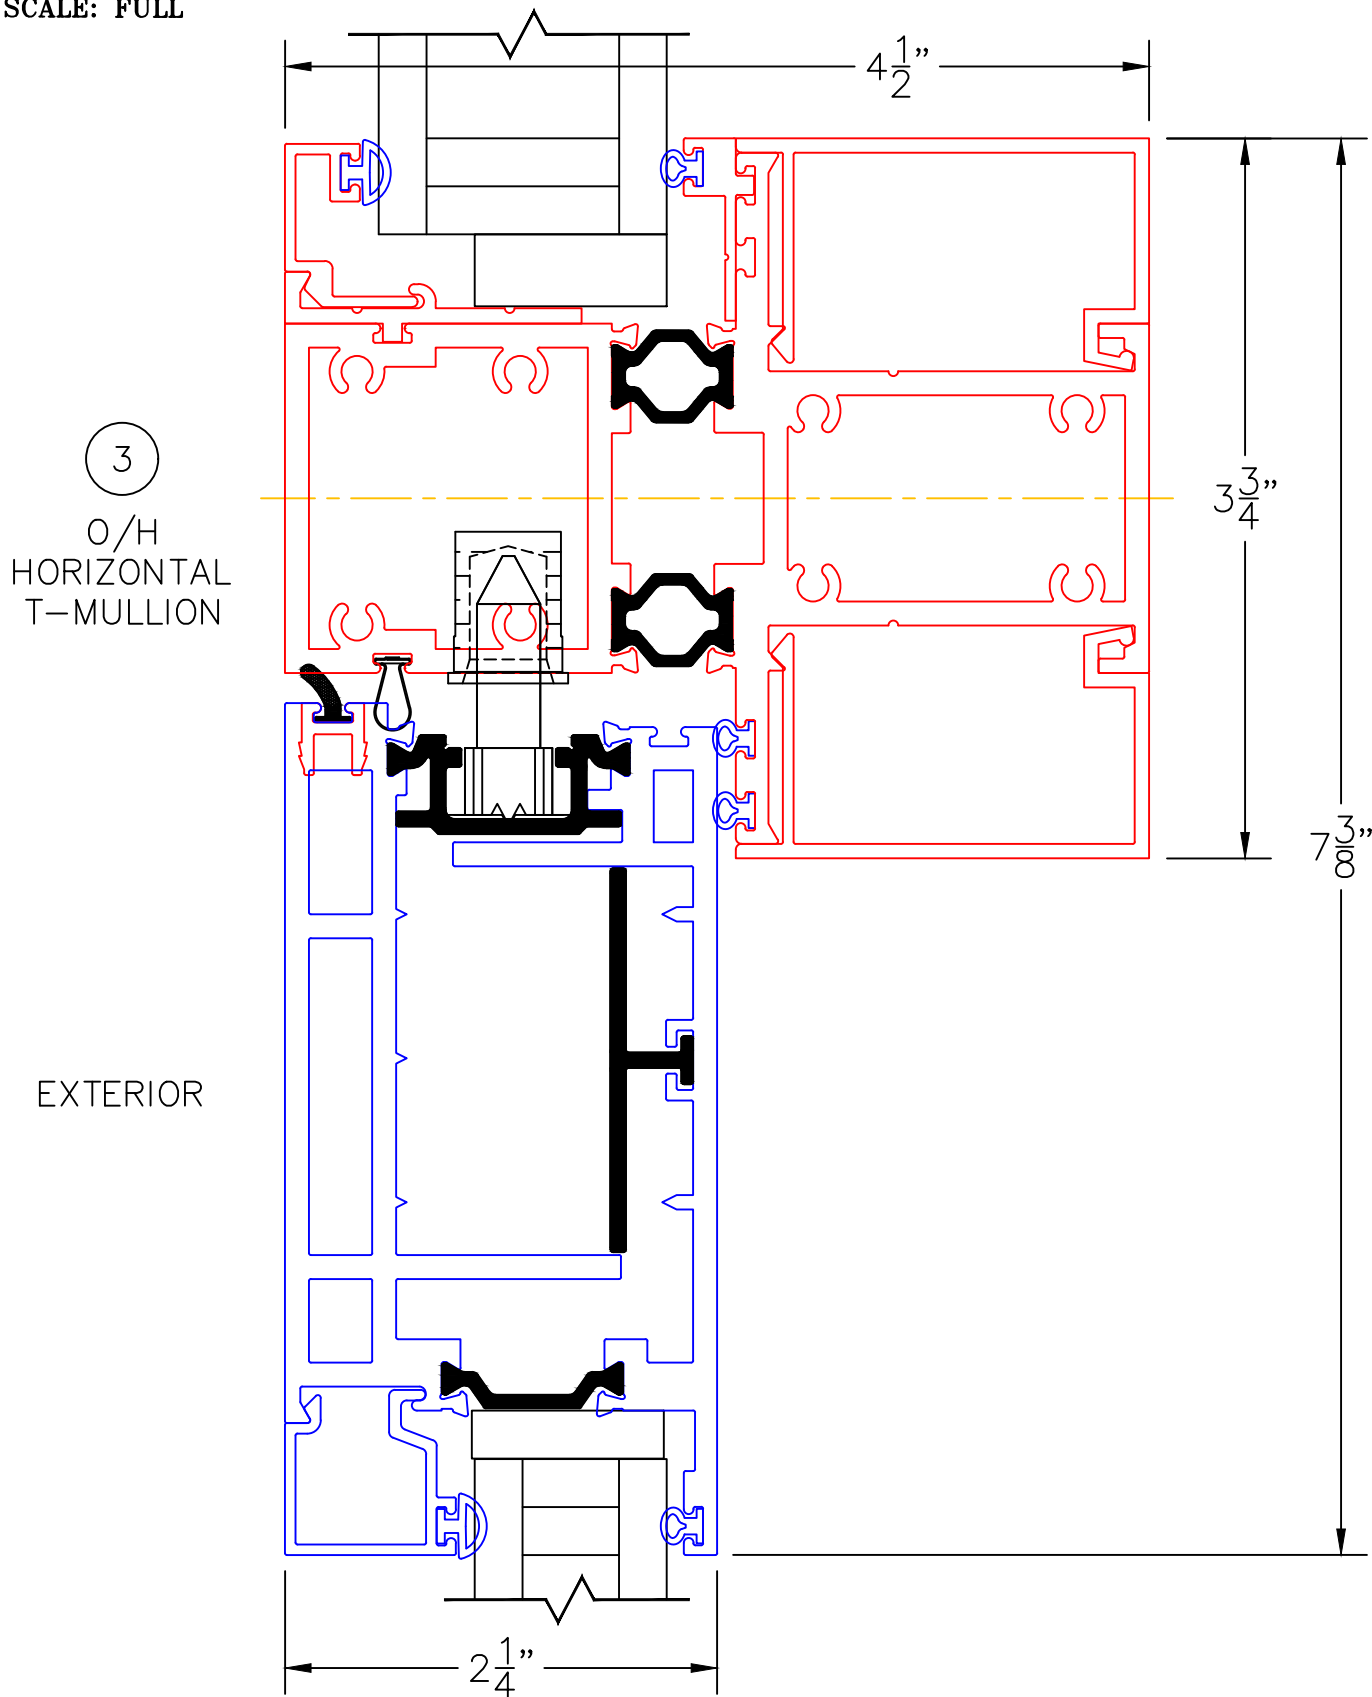


0 0.5 1  
(USE RULER TO SCALE DIMENSIONS IN INCHES)  
**SCALE: FULL**

NARROW STYLE FIXED LITE DETAIL  
1" INSULATED GLAZING SHOWN

4


FIXED  
JAMB

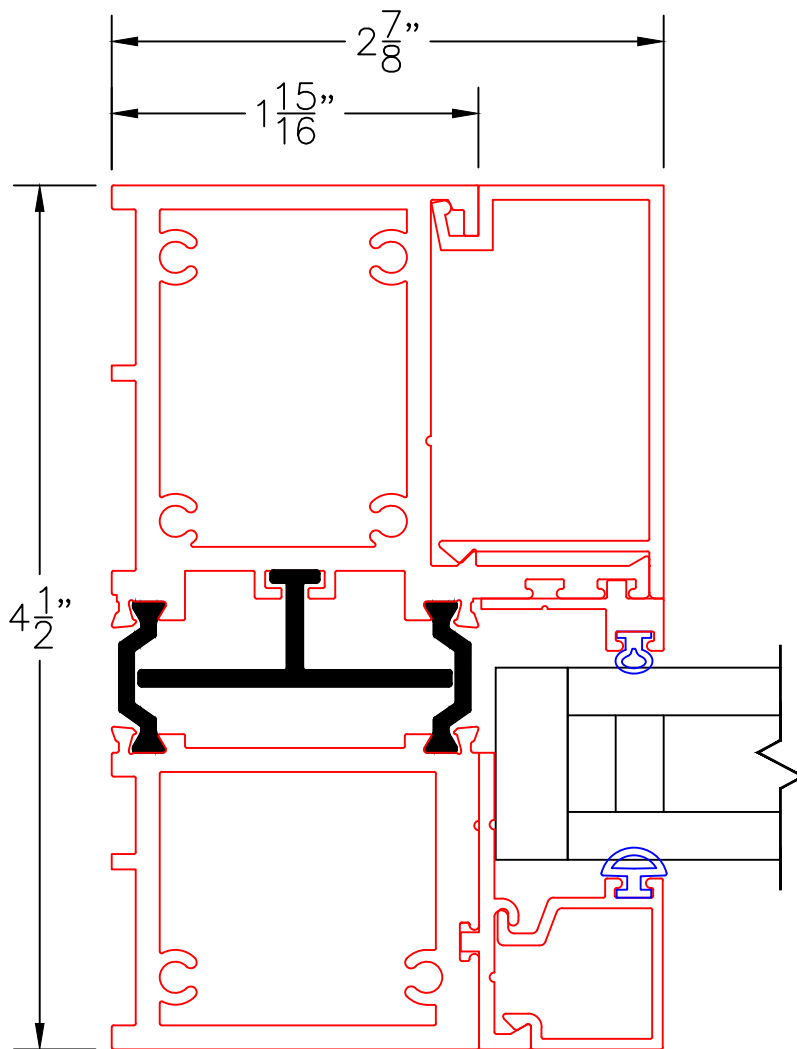

EXTERIOR

## NARROW STYLE FIXED LITE DETAIL 1" INSULATED GLAZING SHOWN

0 0.5 1  
(USE RULER TO SCALE DIMENSIONS IN INCHES)  
**SCALE: FULL**

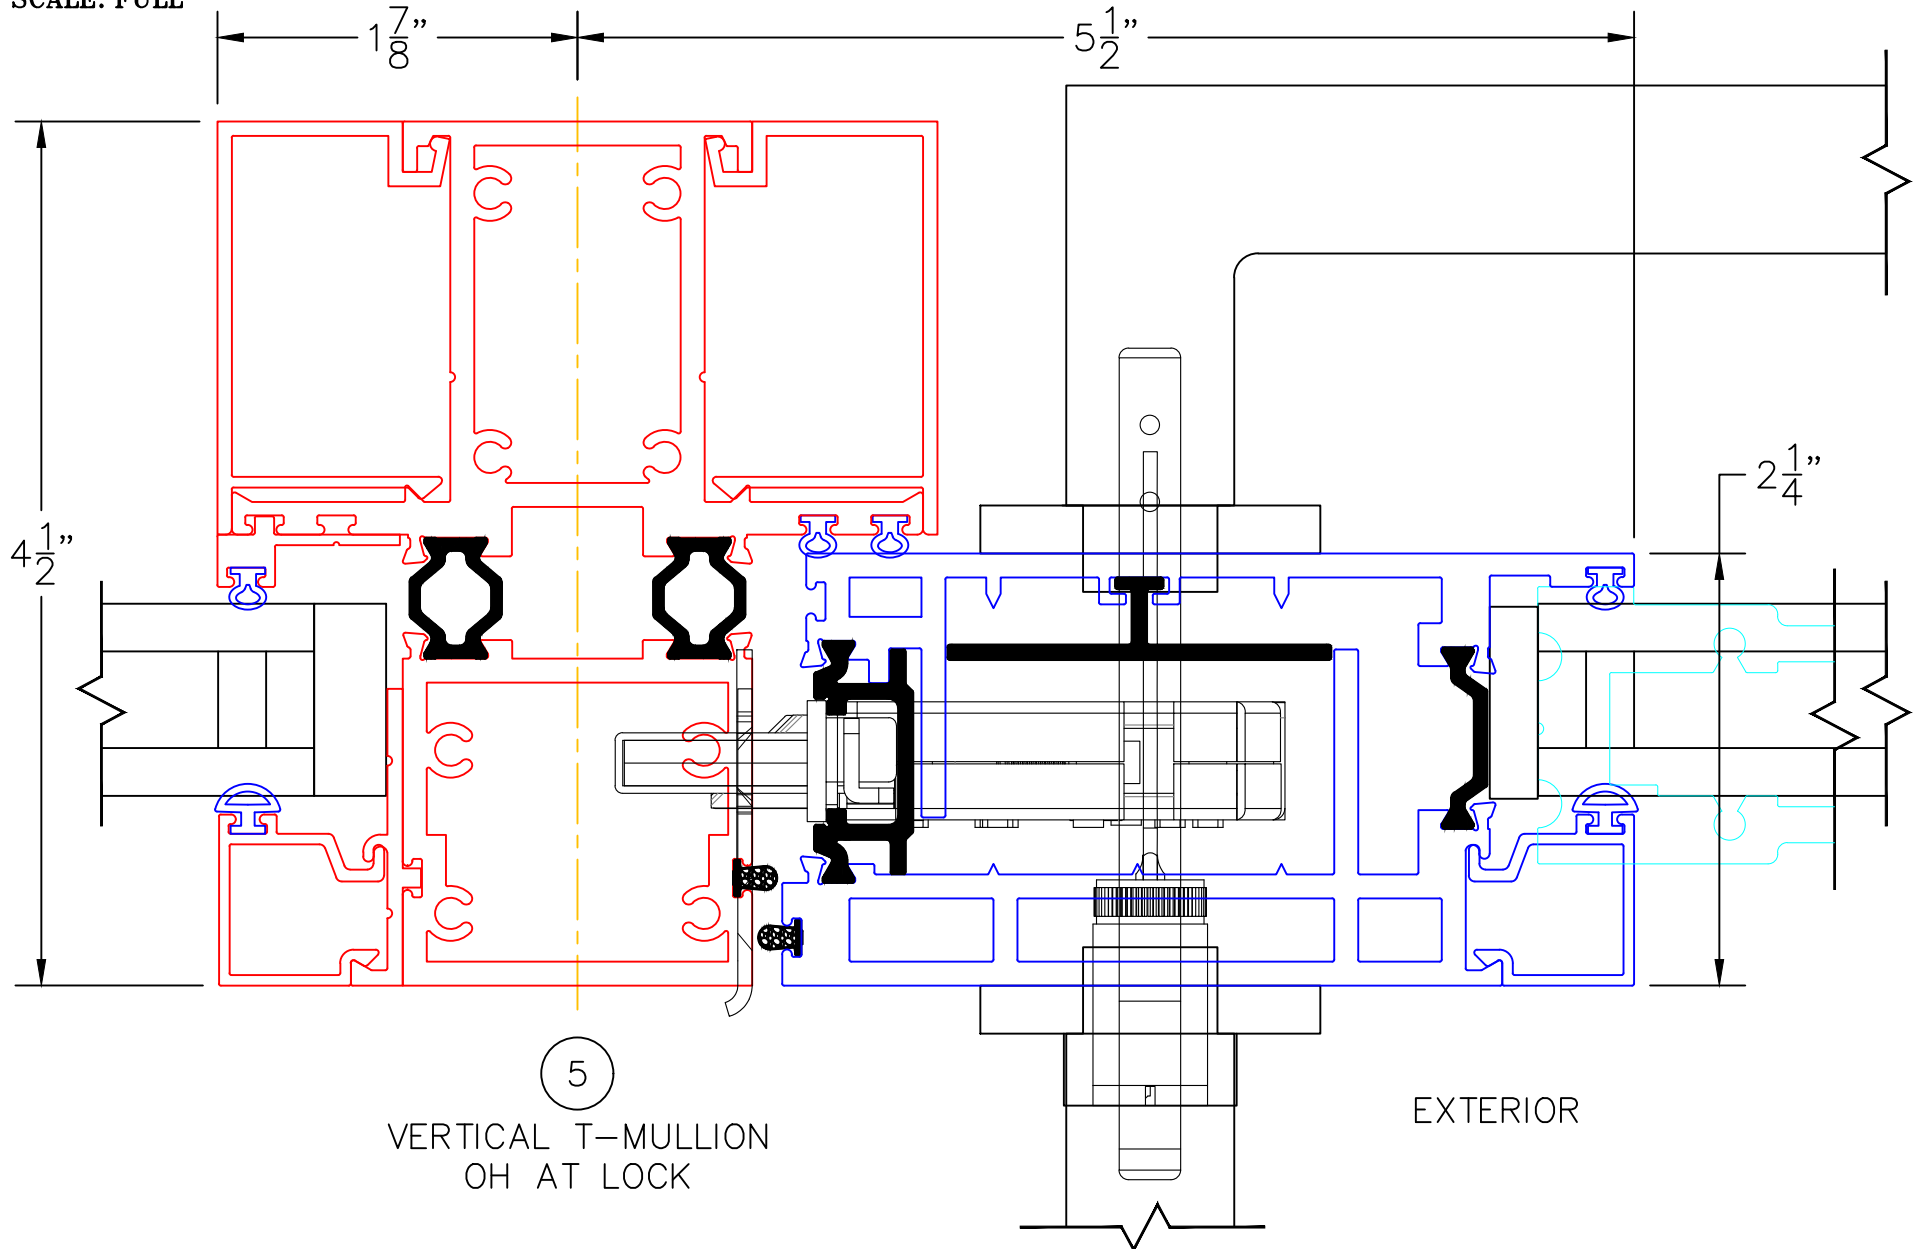

5  
VERTICAL T-MULLION  
OH AT LOCK

EXTERIOR


# SERIES 3900-T

DWG NO.: 3900-T-03\_06

DATE: 2/1/18

NARROW STYLE FIXED LITE DETAIL  
1" INSULATED GLAZING SHOWN

0 0.5 1  
(USE RULER TO SCALE DIMENSIONS IN INCHES)  
**SCALE: FULL**

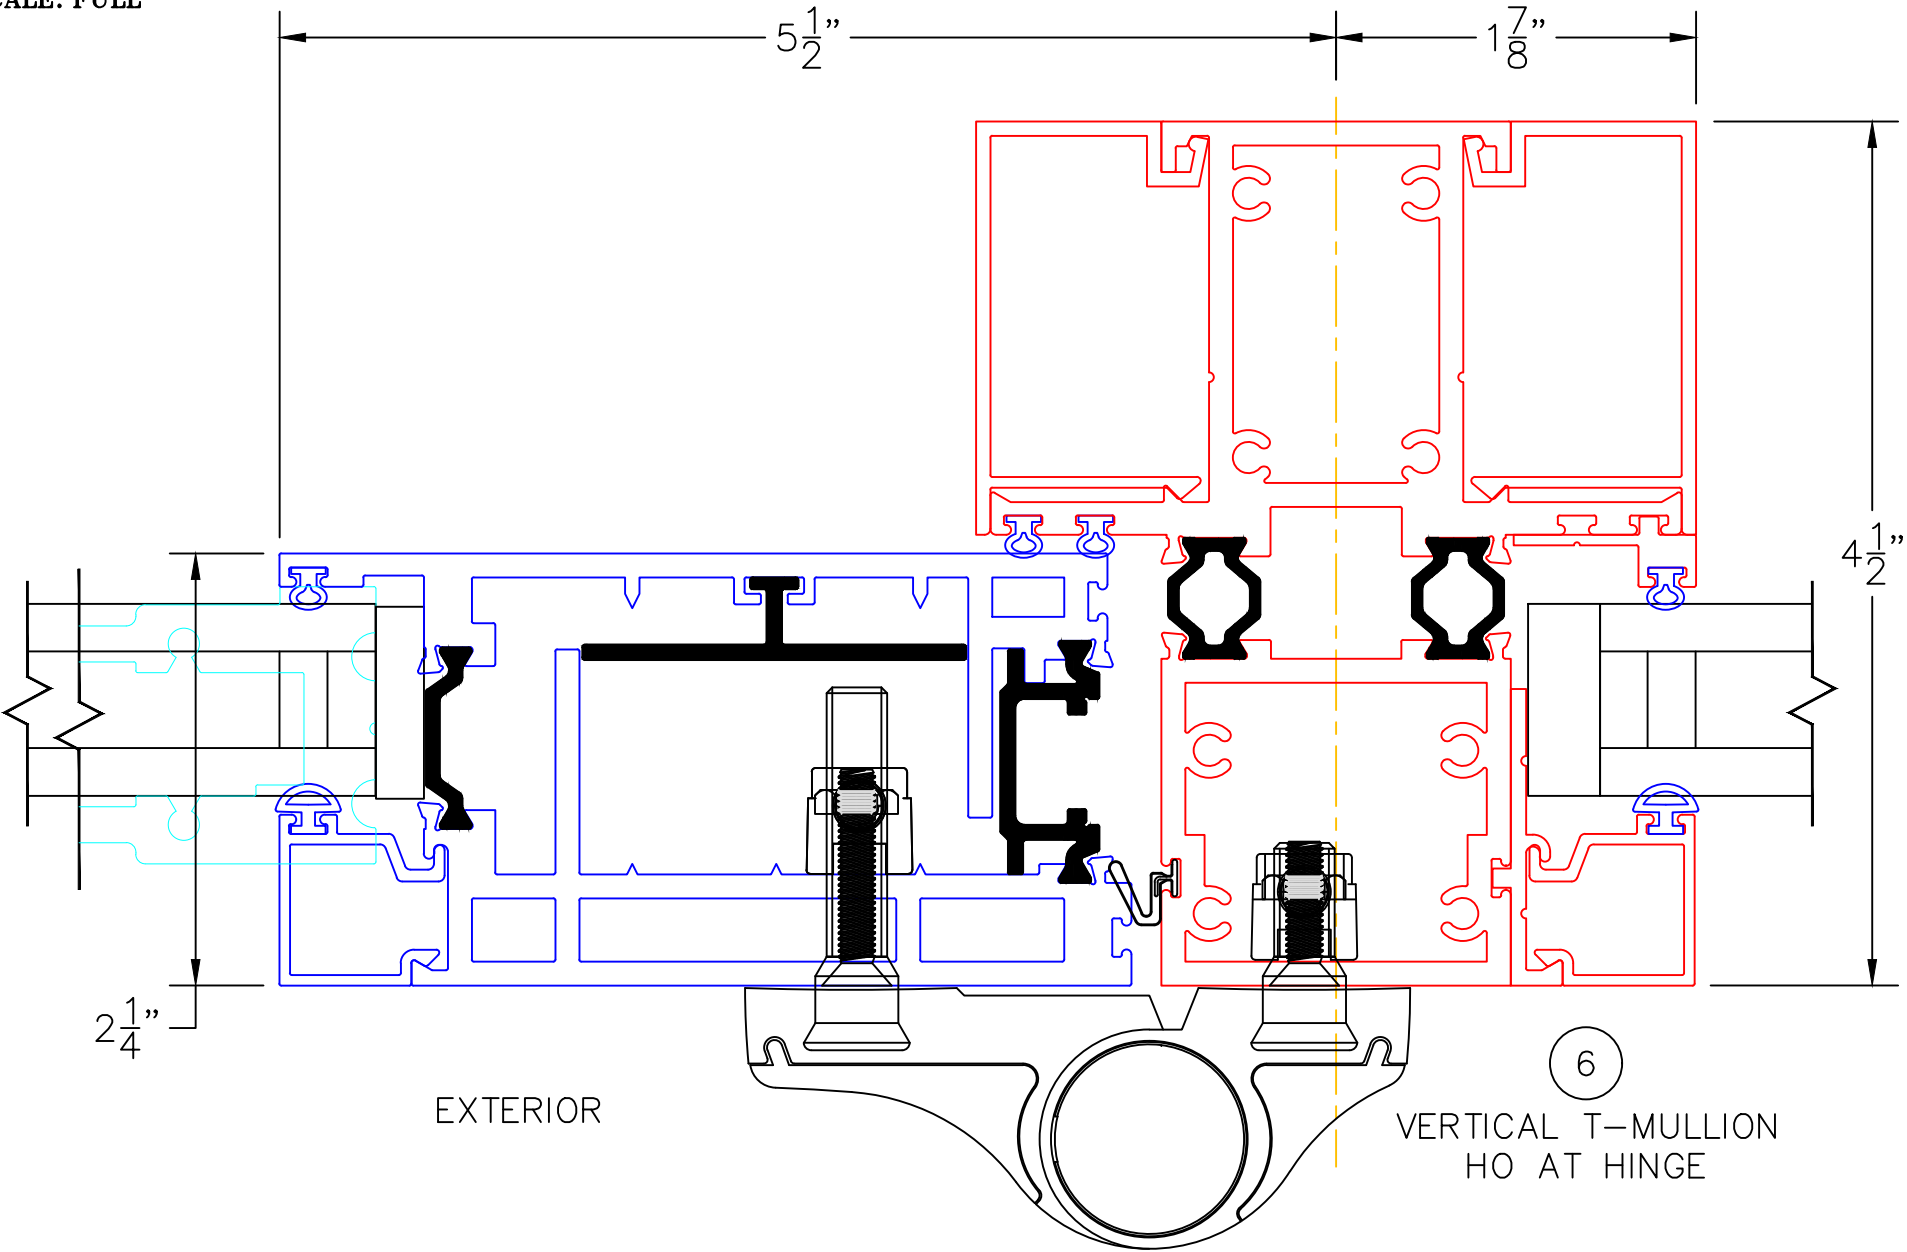

EXTERIOR


6  
VERTICAL T-MULLION  
HO AT HINGE

0 0.5 1  
(USE RULER TO SCALE DIMENSIONS IN INCHES)  
**SCALE: FULL**

NARROW STYLE FIXED LITE DETAIL  
1" INSULATED GLAZING SHOWN

7

00  
VERTICAL  
T-MULLION

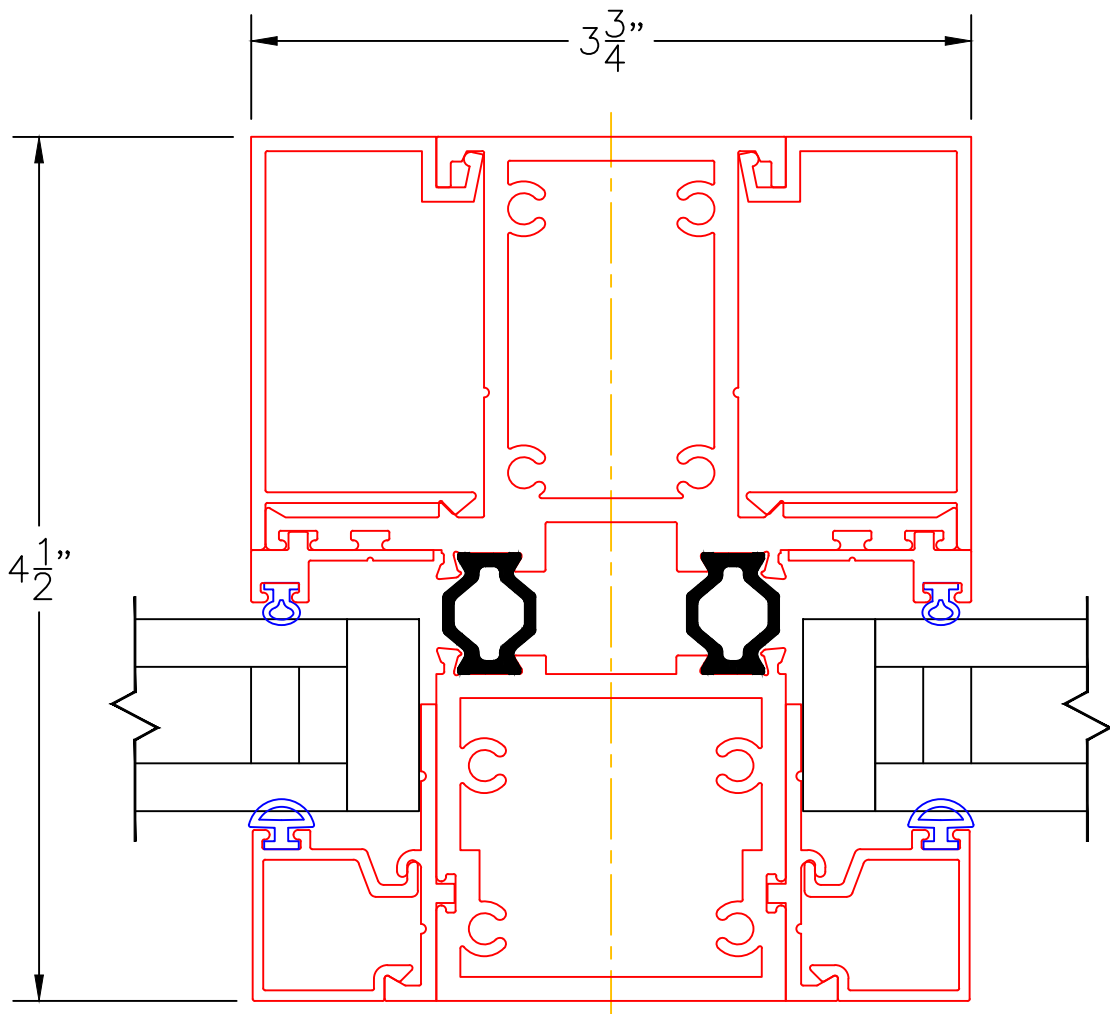

EXTERIOR