
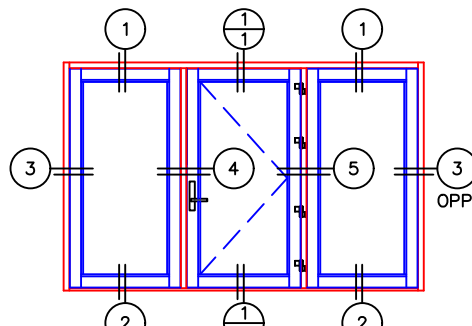
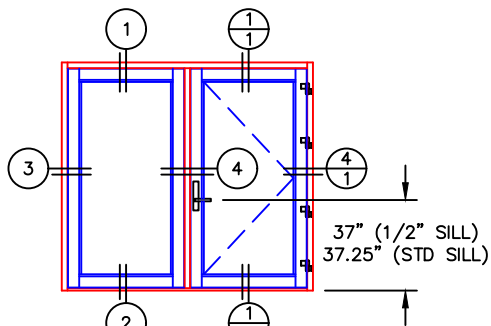
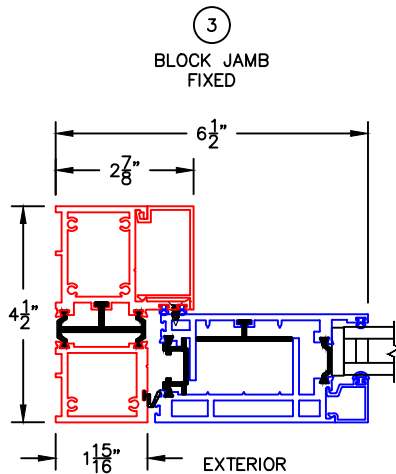
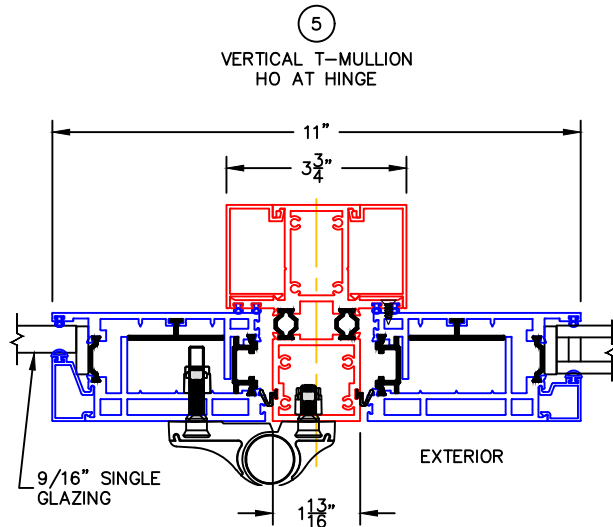


(USE RULER TO SCALE DIMENSIONS IN INCHES)

SCALE: 1/4"


WIDE STYLE FIXED LITE
1" & 1-1/2" INSULATED & 9/16" SINGLE
GLAZING SHOWN

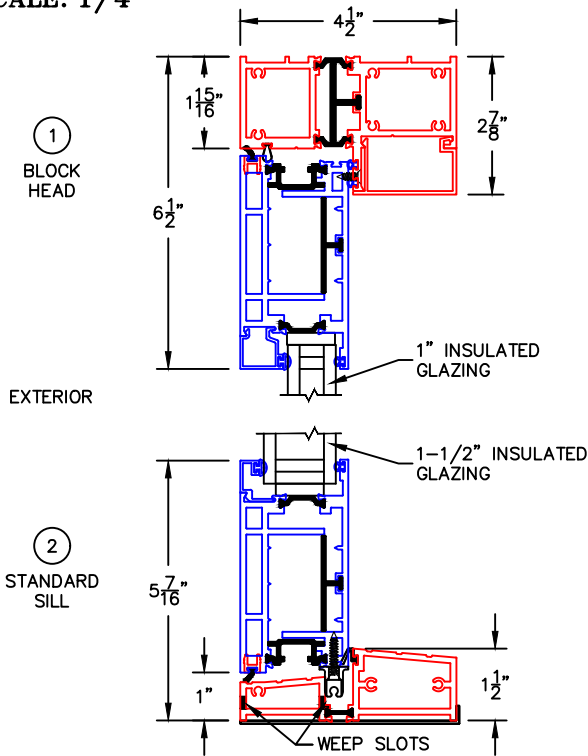

-GLASS PENETRATION: 1/2"
-EXTERIOR RATED PRODUCTS HAVE WEEP SLOTS ON HORIZONTAL SILLS.

0 0.5 1
 (USE RULER TO SCALE DIMENSIONS IN INCHES)
SCALE: FULL


WIDE STYLE FIXED LITE DETAIL
 1" INSULATED GLAZING SHOWN

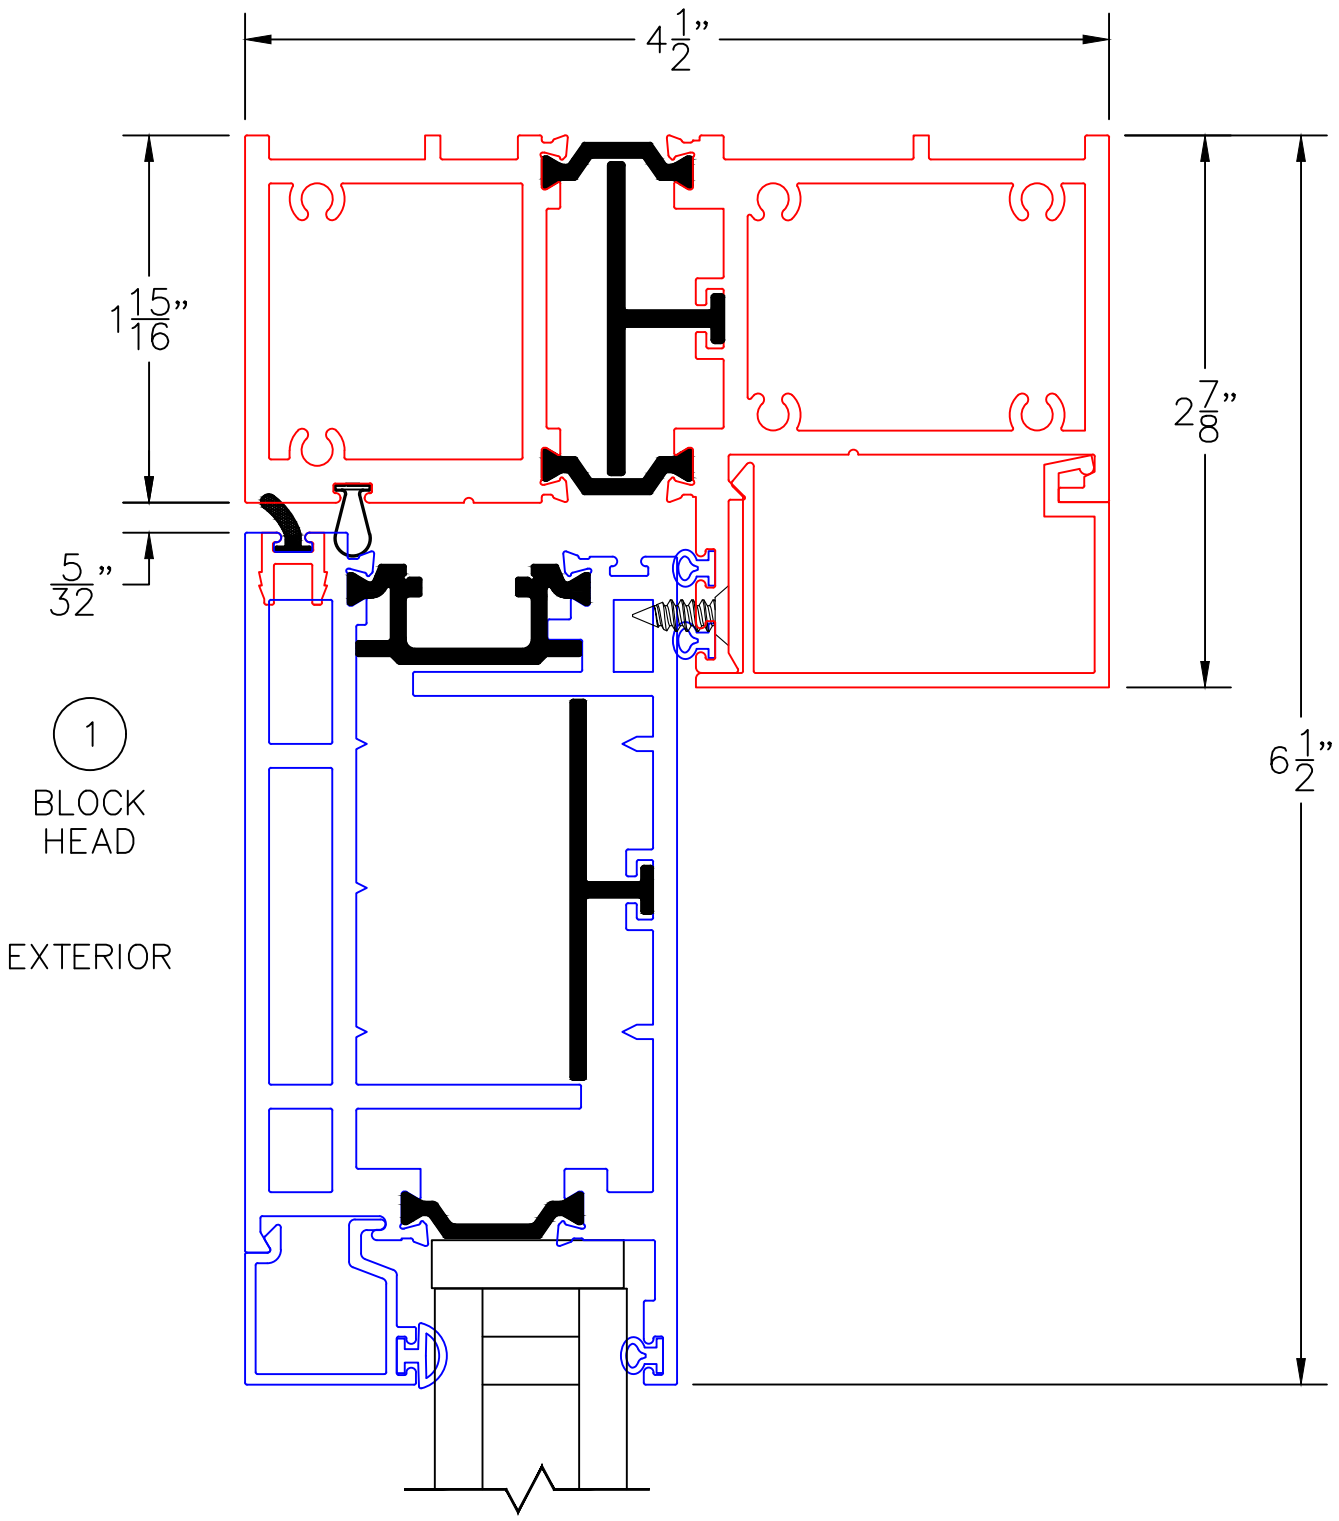

0 0.5 1
(USE RULER TO SCALE DIMENSIONS IN INCHES)


SCALE: FULL


WIDE STYLE FIXED LITE DETAIL
1-1/2" INSULATED GLAZING SHOWN

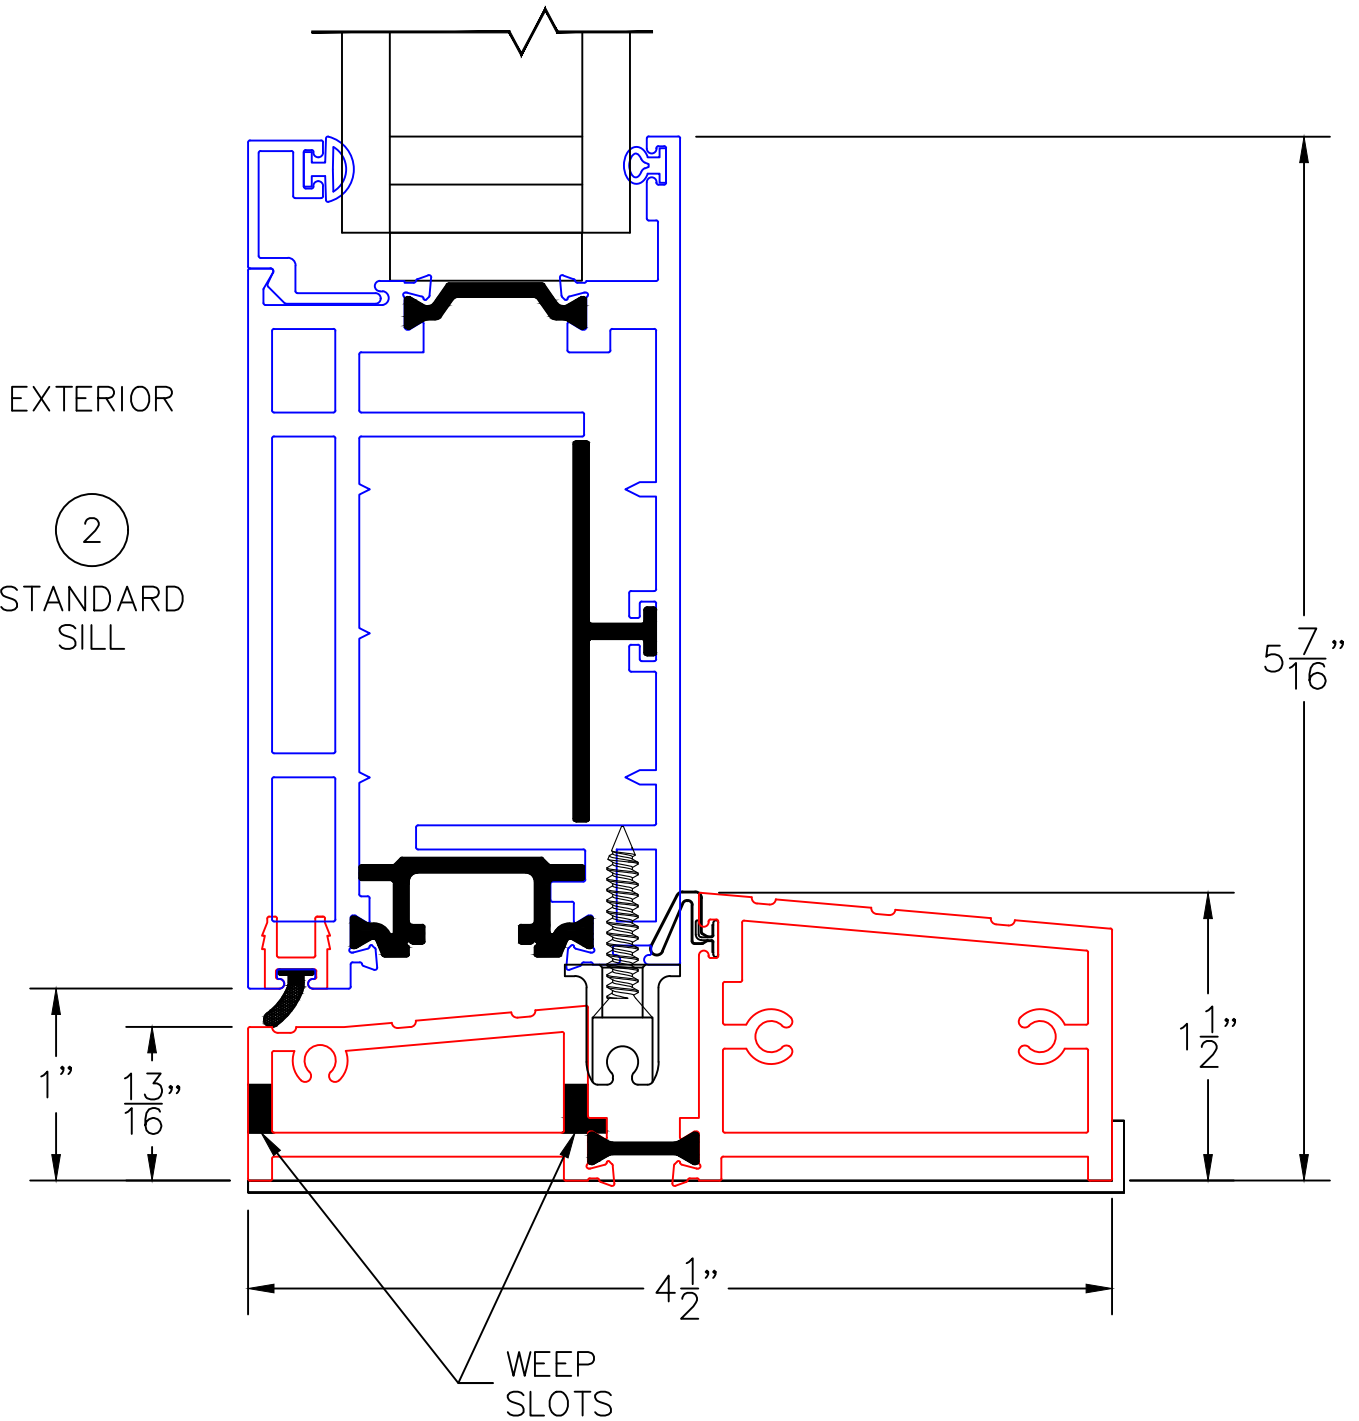

0 0.5 1
(USE RULER TO SCALE DIMENSIONS IN INCHES)
SCALE: FULL

WIDE STYLE FIXED LITE DETAIL
1" INSULATED GLAZING SHOWN

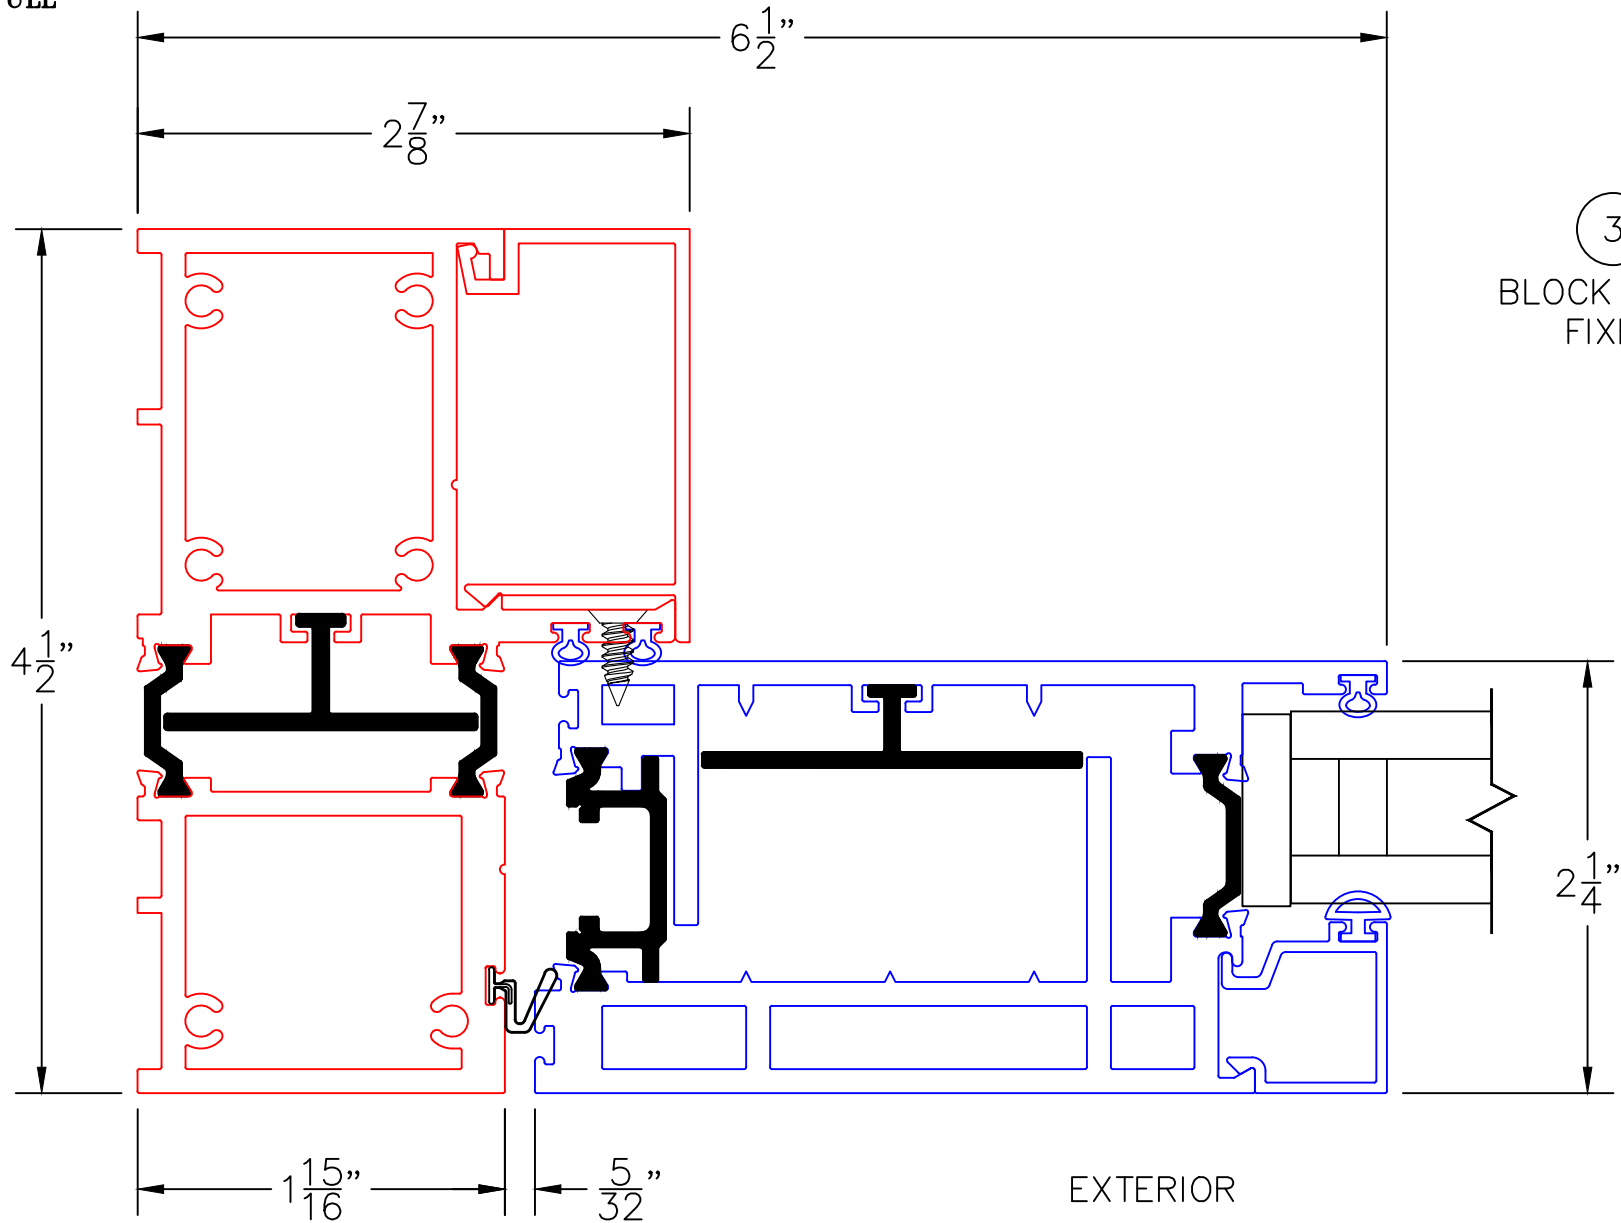

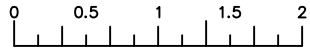


(USE RULER TO SCALE DIMENSIONS IN INCHES)

SCALE: 3/4

4

WIDE STYLE FIXED LITE DETAIL
1" INSULATED GLAZING SHOWN

VERTICAL T-MULLION
OH AT LOCK

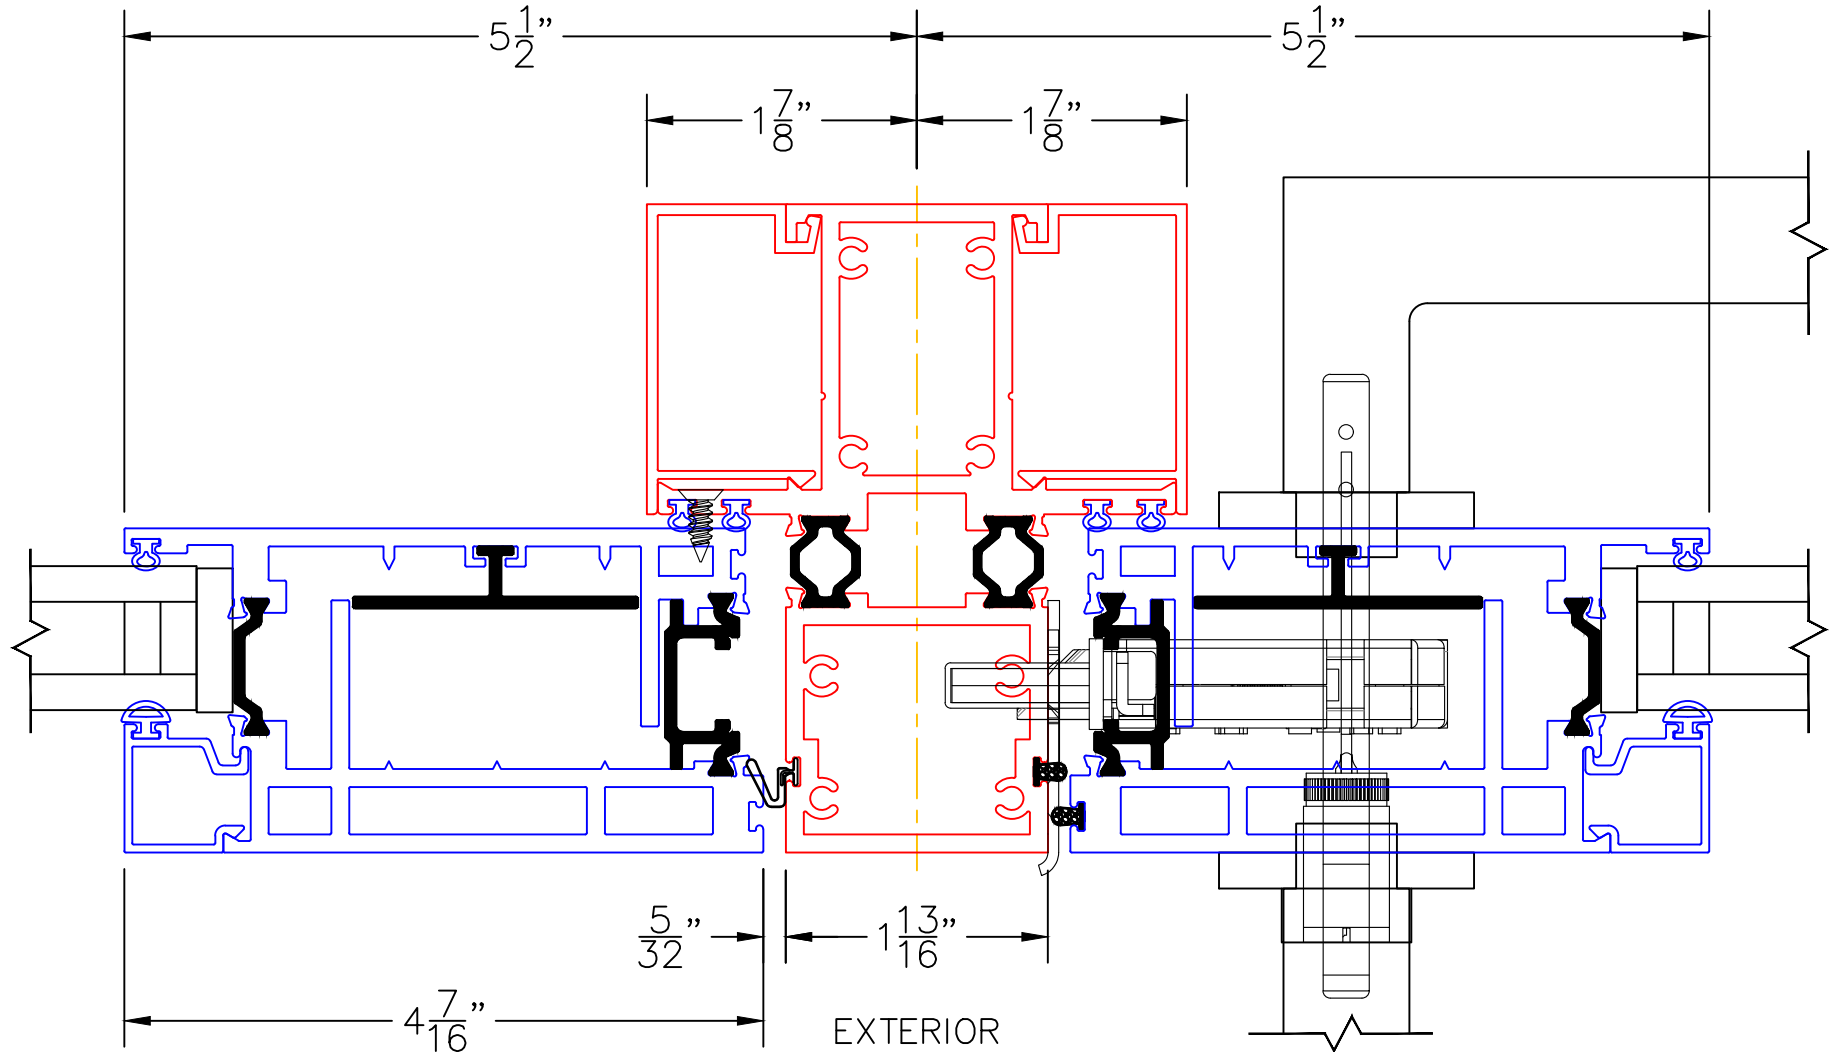

0 0.5 1 1.5 2
(USE RULER TO SCALE DIMENSIONS IN INCHES)
SCALE: 3/4

5

WIDE STYLE FIXED LITE DETAIL
1" INSULATED & 9/16" SINGLE
GLAZING SHOWN

VERTICAL T-MULLION
HO AT HINGE

