
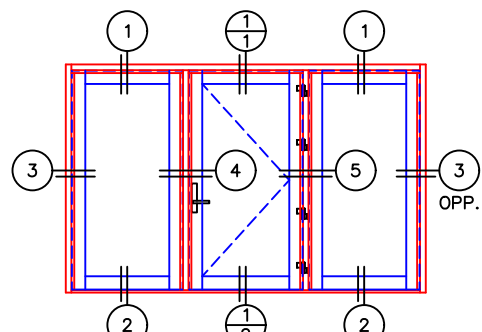
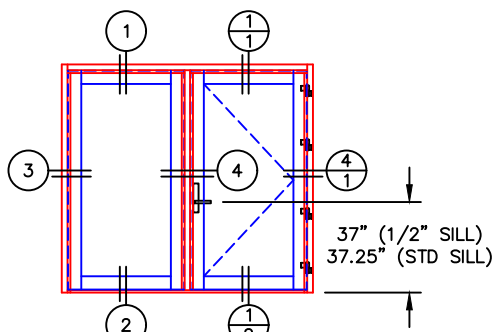
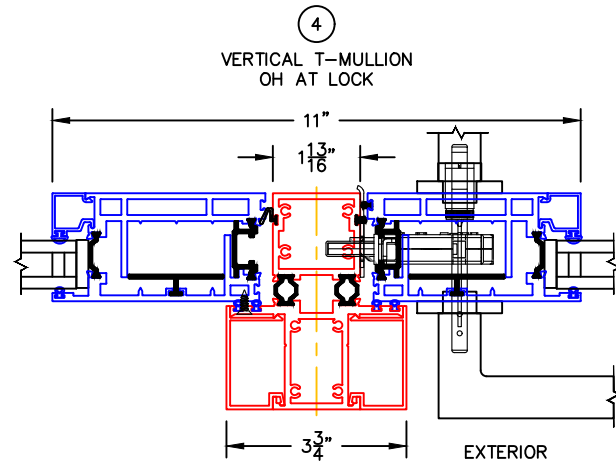
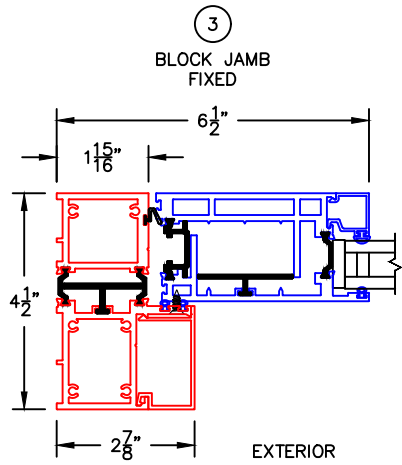
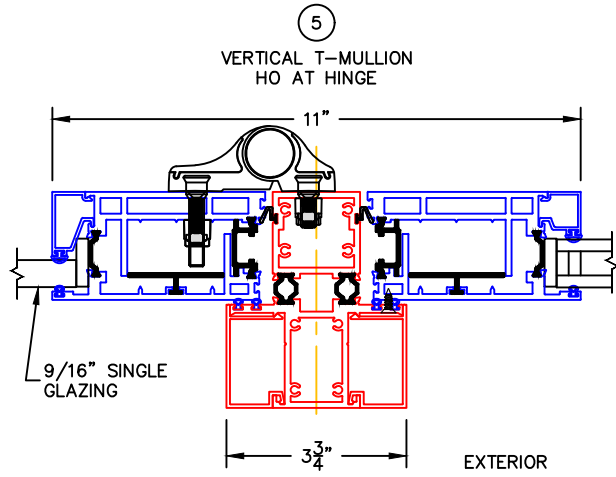


(USE RULER TO SCALE DIMENSIONS IN INCHES)

SCALE: 1/4


IN-SWING WIDE STYLE FIXED LITE  
1" & 1-1/2" INSULATED & 9/16" SINGLE  
GLAZING SHOWN

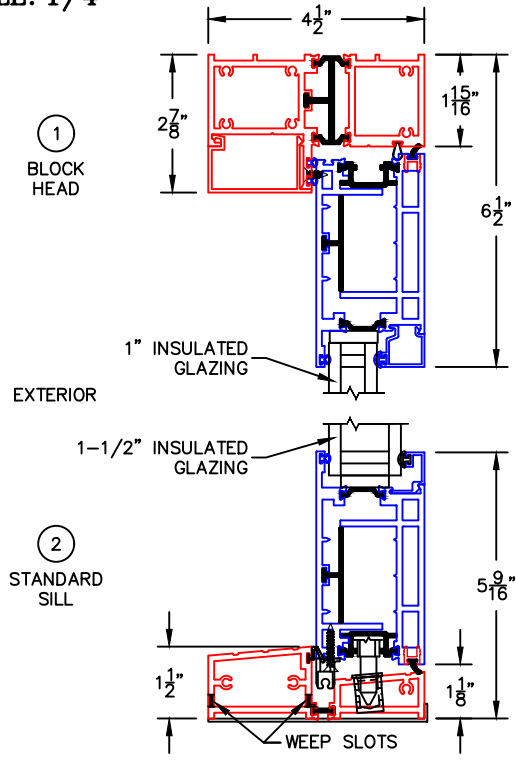

-GLASS PENETRATION: 1/2"  
-EXTERIOR RATED PRODUCTS HAVE WEEP SLOTS ON HORIZONTAL SILLS.

0 0.5 1  
(USE RULER TO SCALE DIMENSIONS IN INCHES)  
**SCALE: FULL**


IN-SWING WIDE STYLE FIXED LITE DETAIL  
1" INSULATED GLAZING SHOWN

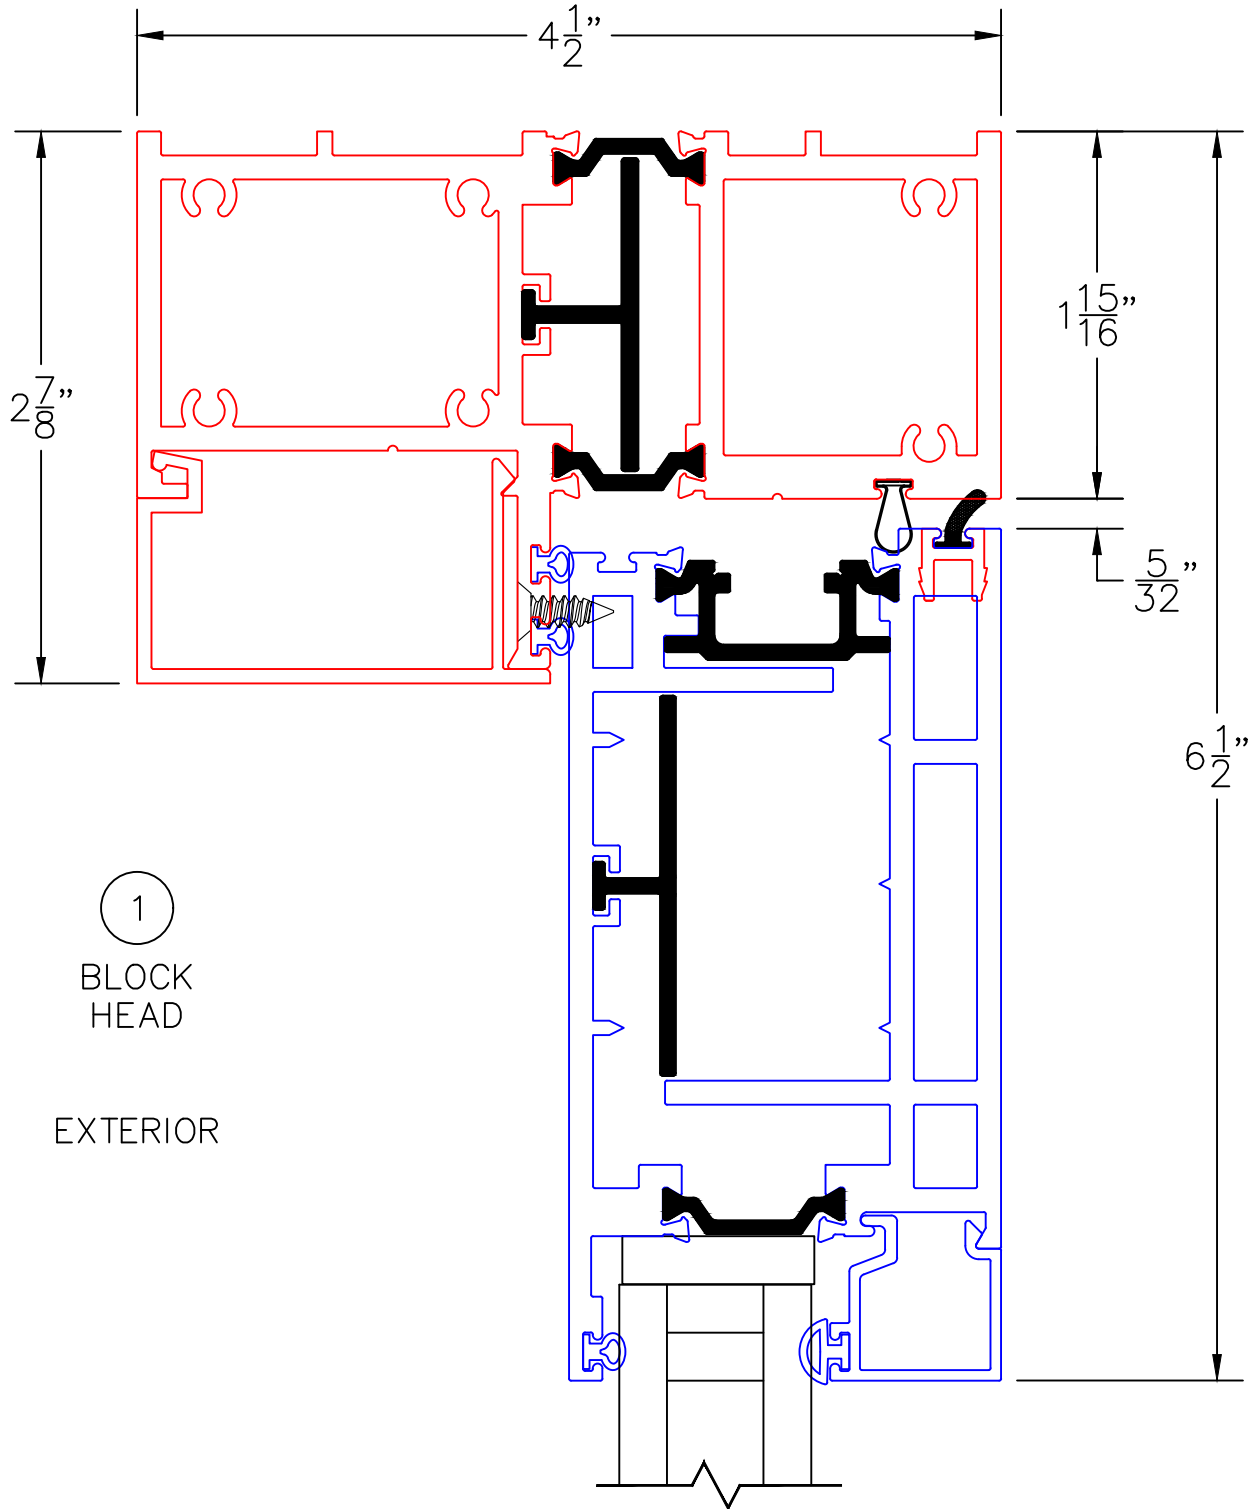

①  
BLOCK  
HEAD  
  
EXTERIOR


0 0.5 1  
 (USE RULER TO SCALE DIMENSIONS IN INCHES)  
**SCALE: FULL**

IN-SWING WIDE STYLE FIXED LITE DETAIL  
 1-1/2" INSULATED GLAZING SHOWN

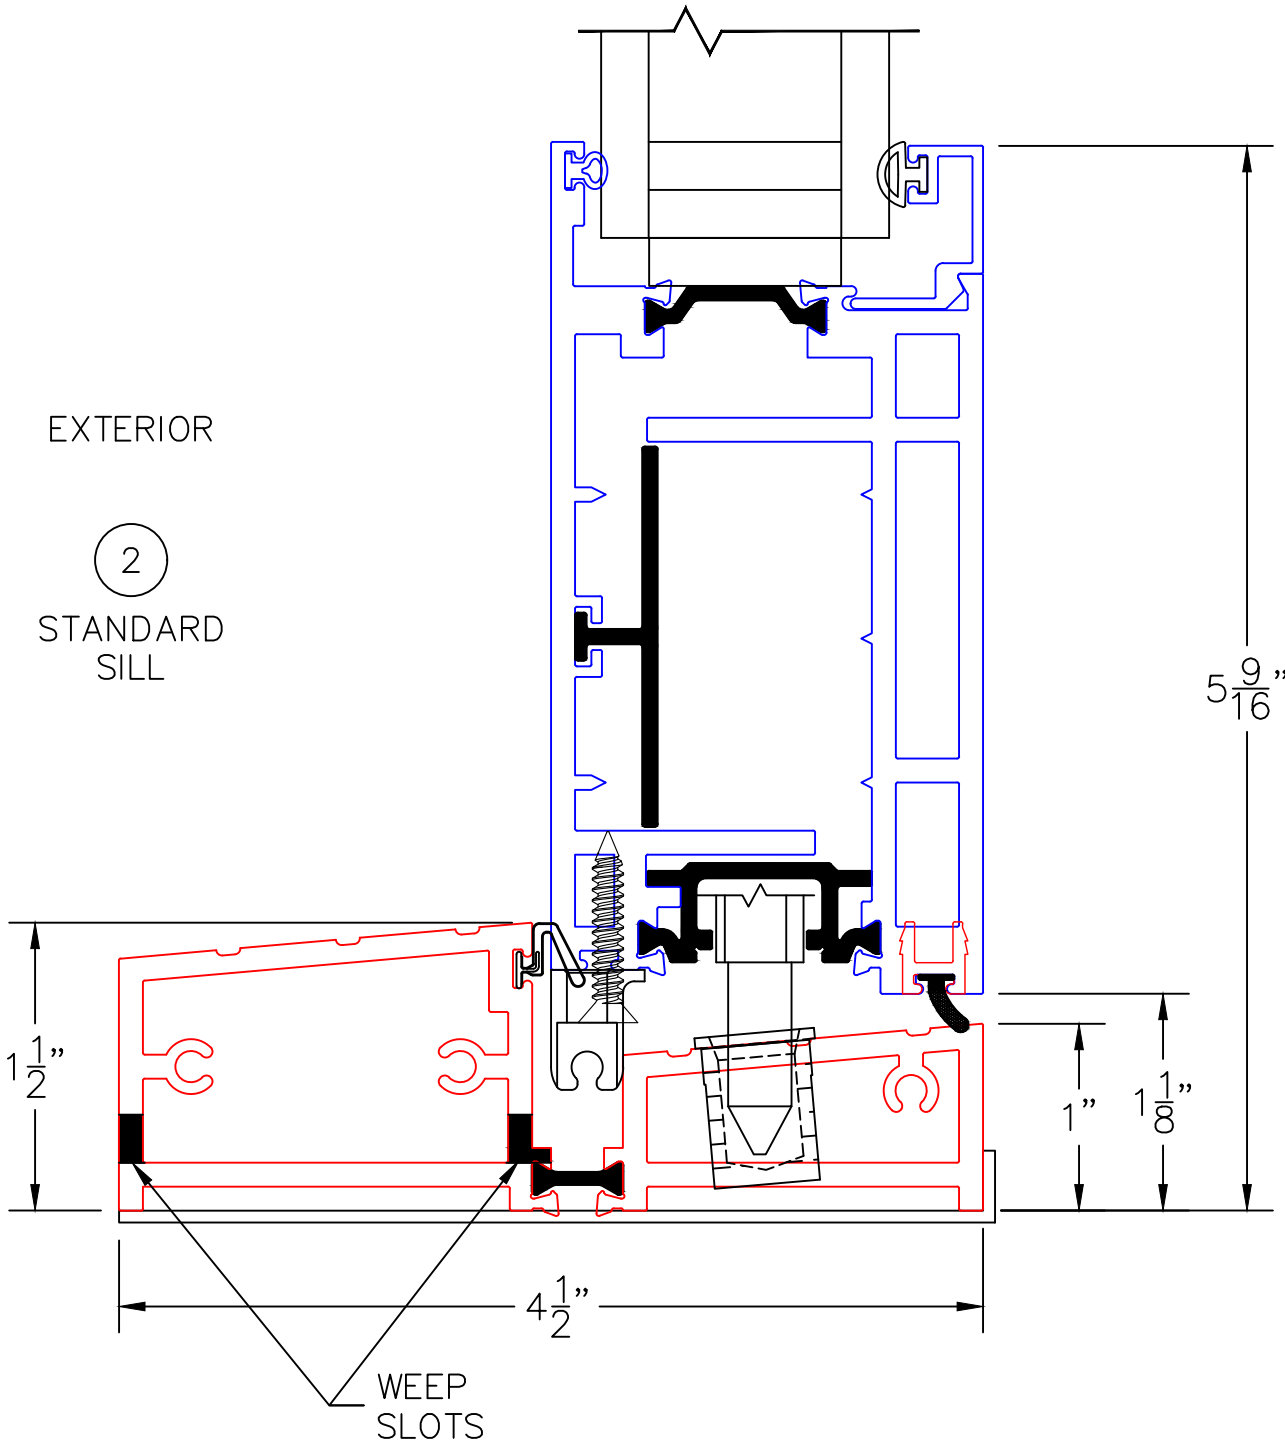


## IN-SWING WIDE STYLE FIXED LITE DETAIL 1" INSULATED GLAZING SHOWN

0 0.5 1  
(USE RULER TO SCALE DIMENSIONS IN INCHES)  
**SCALE: FULL**

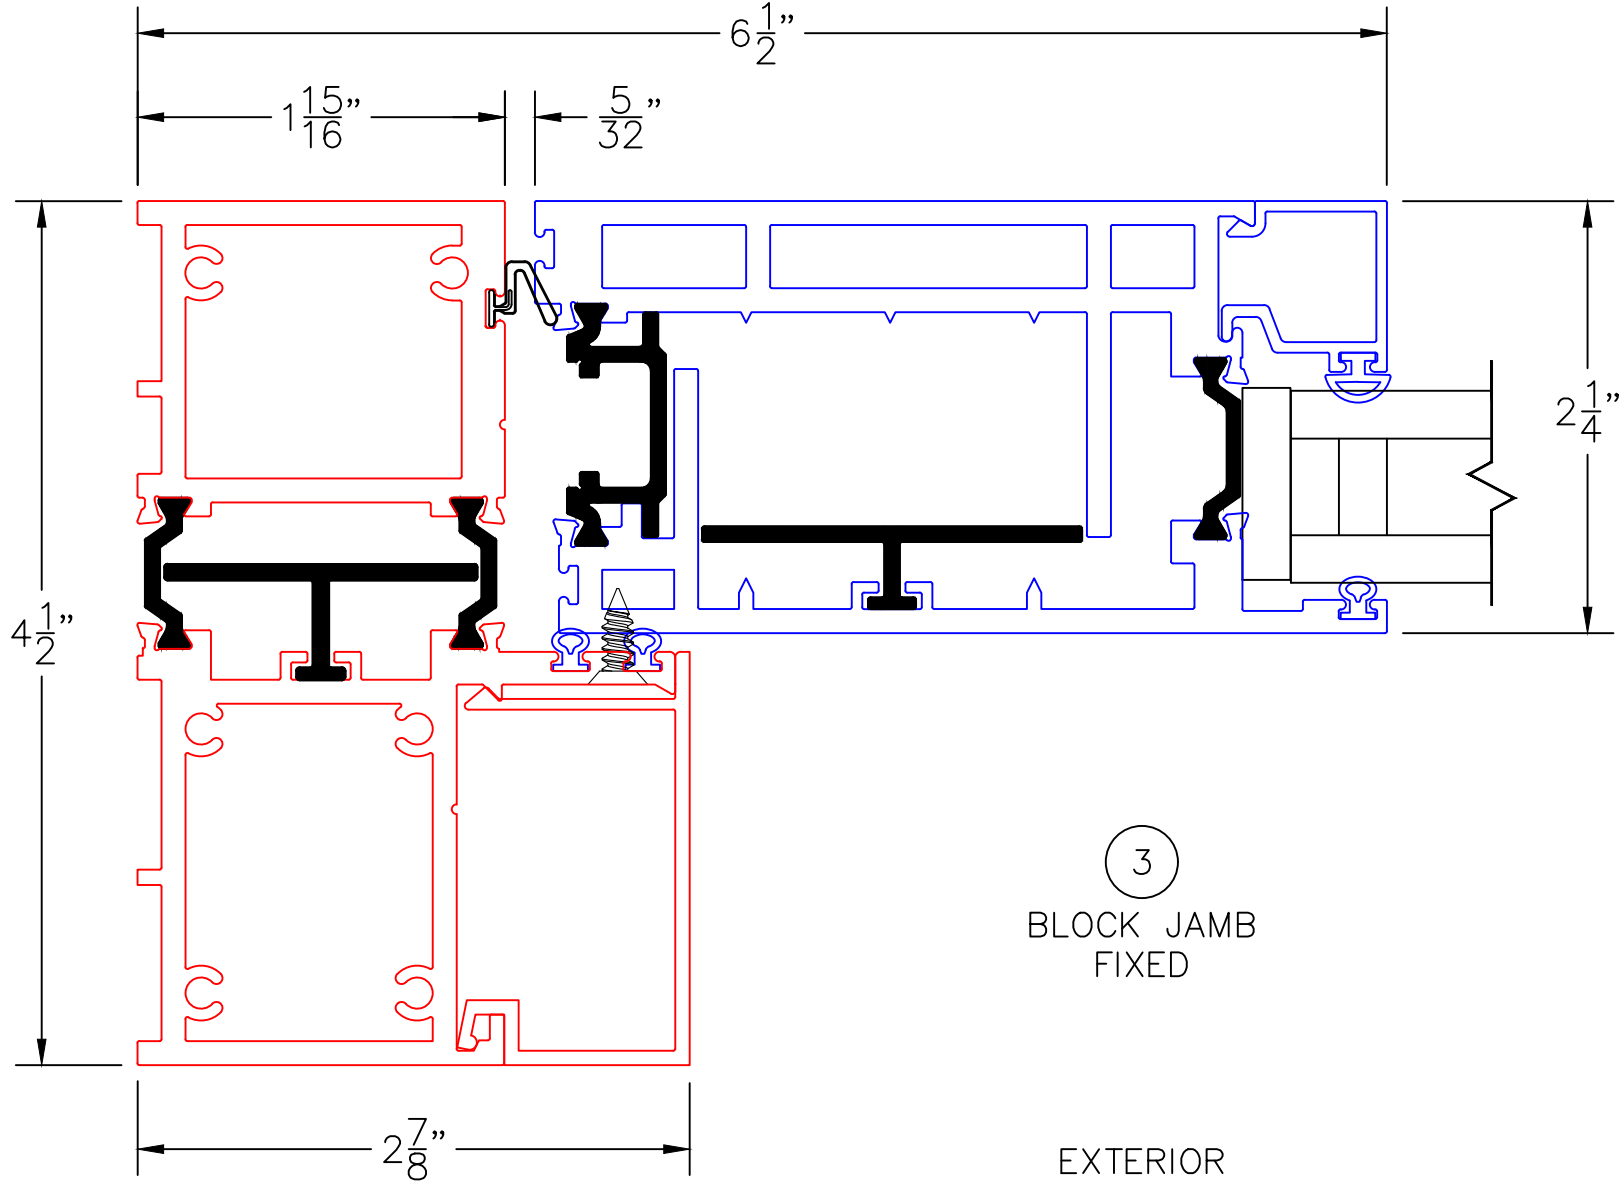

0 0.5 1 1.5 2  
(USE RULER TO SCALE DIMENSIONS IN INCHES)  
**SCALE: 3/4**

## IN-SWING WIDE STYLE FIXED LITE DETAIL 1" INSULATED GLAZING SHOWN

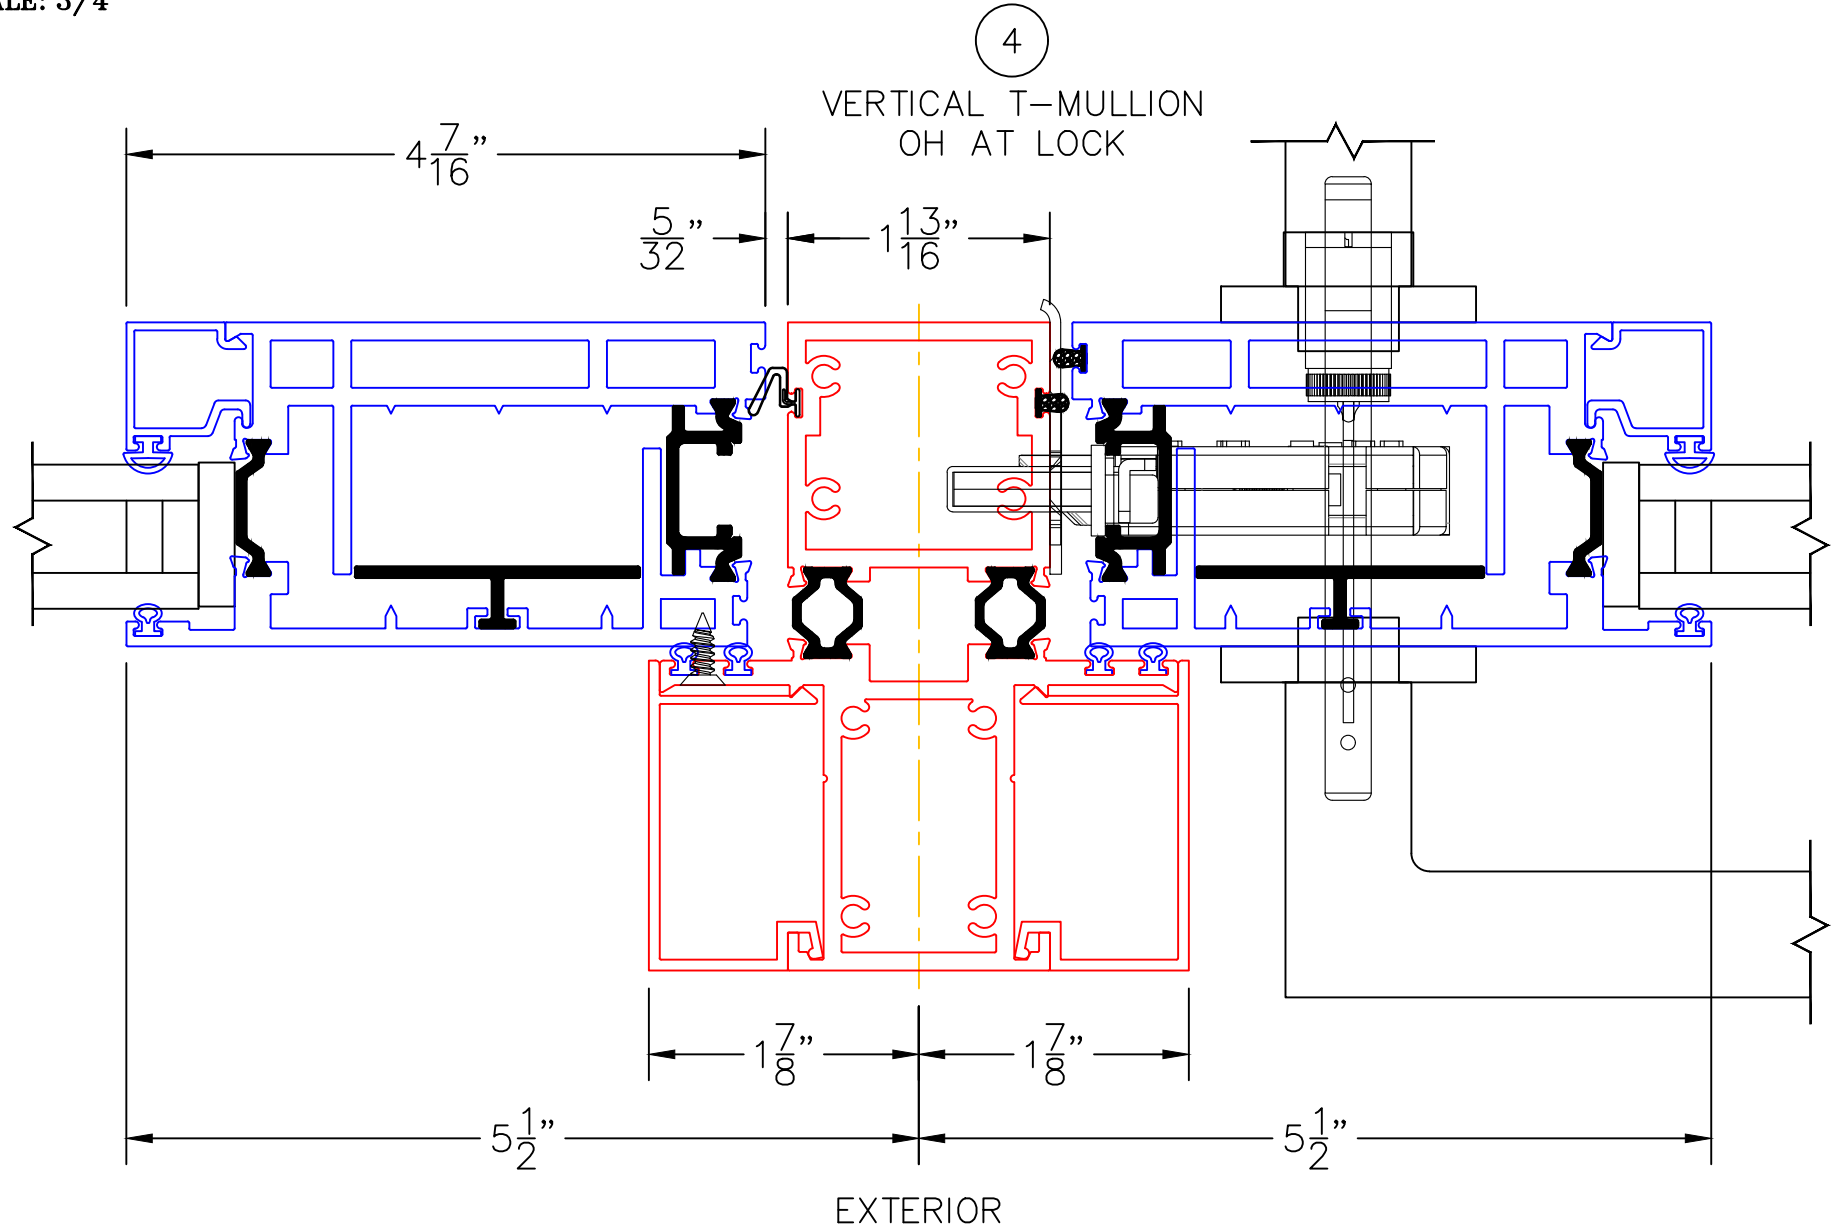

IN-SWING WIDE STYLE FIXED LITE DETAIL  
1" INSULATED & 9/16" SINGLE GLAZING SHOWN

0 0.5 1 1.5 2  
(USE RULER TO SCALE DIMENSIONS IN INCHES)  
SCALE: 3/4

5

VERTICAL T-MULLION  
HO AT HINGE

