


(USE RULER TO SCALE DIMENSIONS IN INCHES)

SCALE: 1/4"

POCKET DOOR DETAILS


1-1/4" INSULATED GLAZING SHOWN
(9/16" SINGLE & 1-1/2" I.G. AVAILABLE)

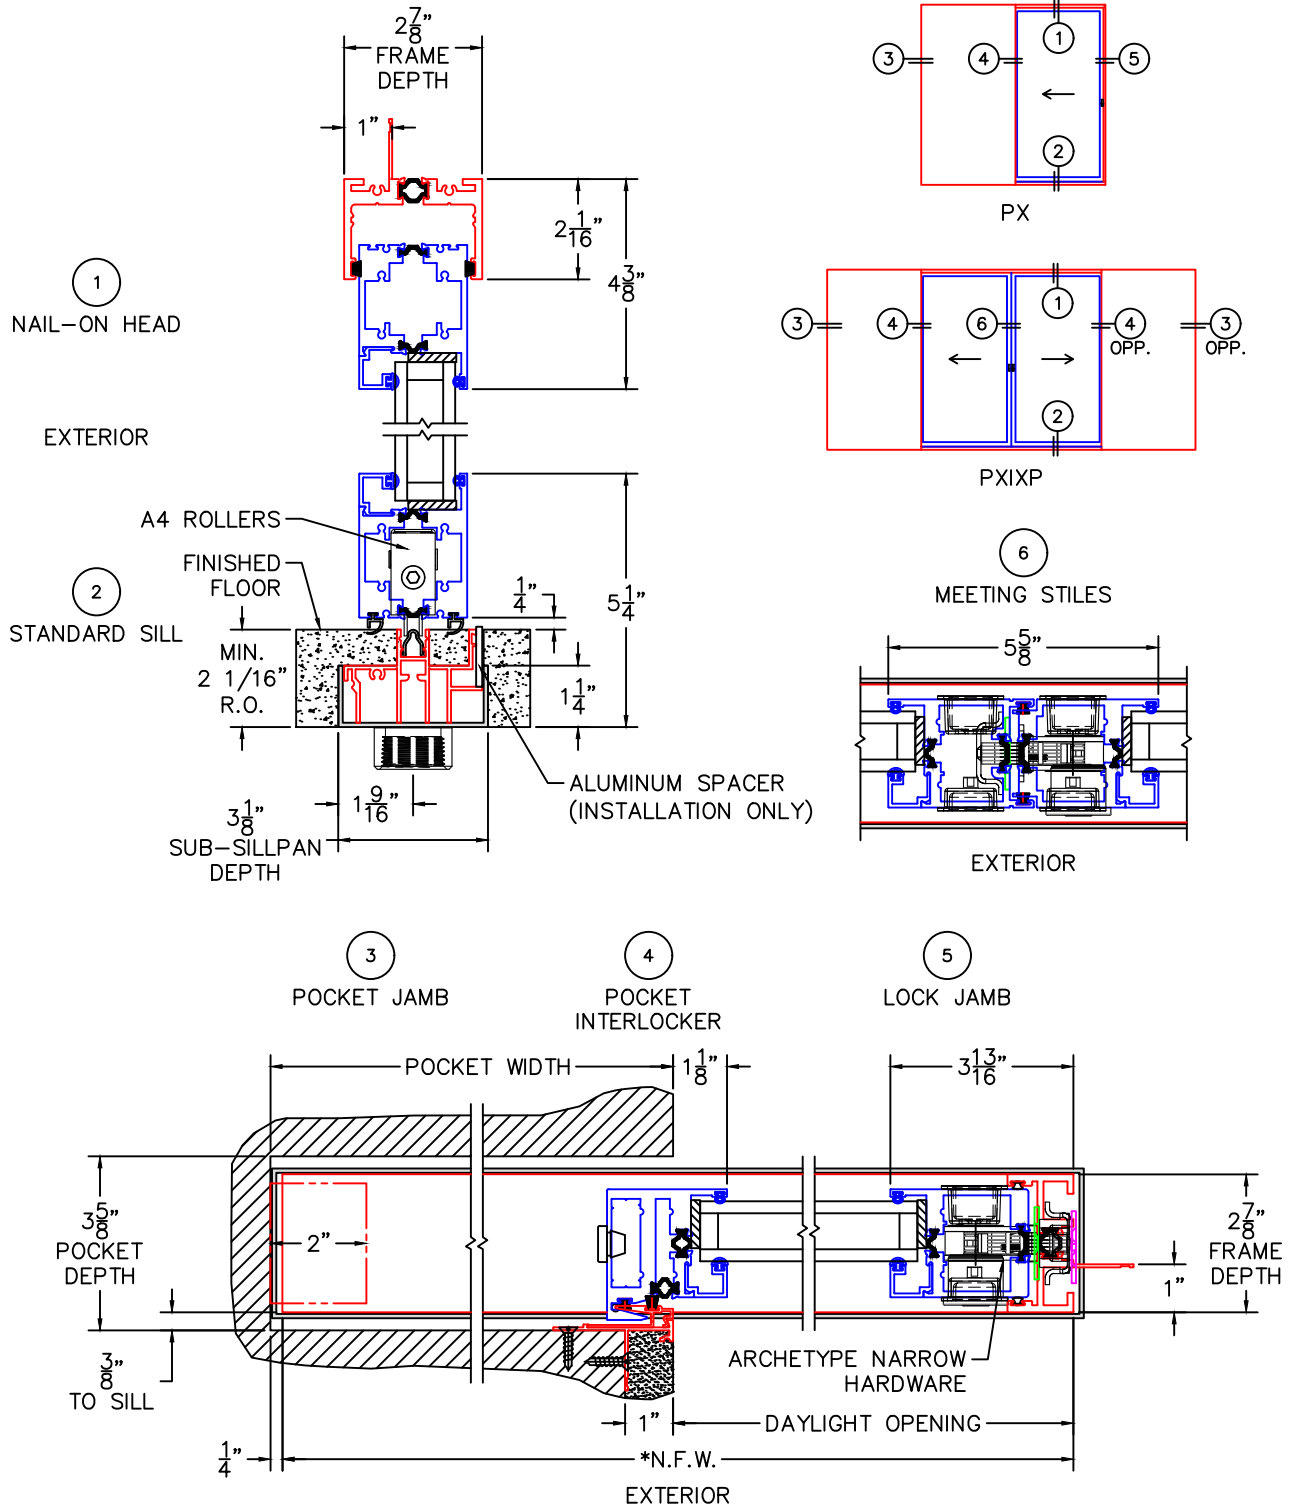

- GLASS PENETRATION = 9/16"
- NET FRAME HEIGHT INCLUDES SUB-SILLPAN.
- *NET FRAME WIDTH DOES NOT INCLUDE SUB-SILLPAN.
- SUB-SILLPAN EXTENDS 1/4" BEYOND EACH JAMB.


0 1 2
(USE RULER TO SCALE DIMENSIONS IN INCHES)
SCALE: 1/2

MULTI-SLIDE DOOR DETAILS
PX DOOR SHOWN WITH
1-1/4" INSULATED GLAZING

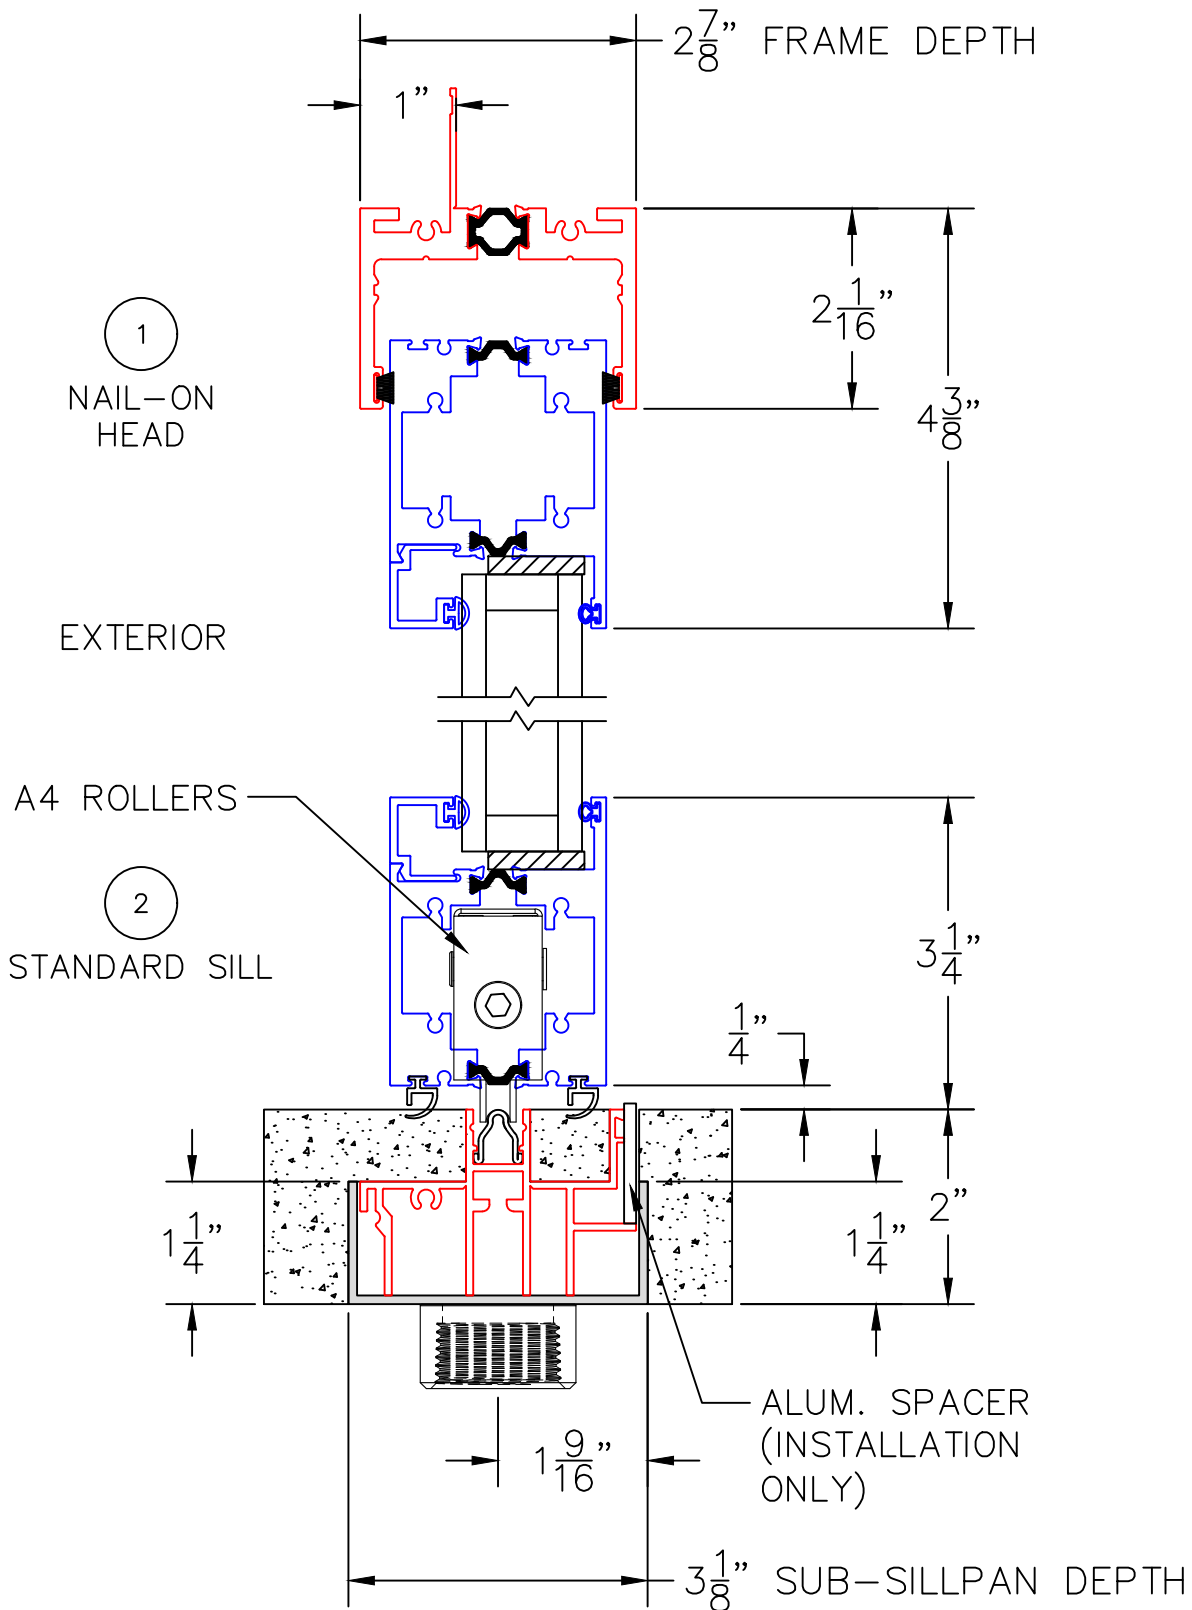

0 1 2
(USE RULER TO SCALE DIMENSIONS IN INCHES)
SCALE: 1/2

MULTI-SLIDE DOOR DETAILS
PX DOOR SHOWN WITH
1-1/4" INSULATED GLAZING

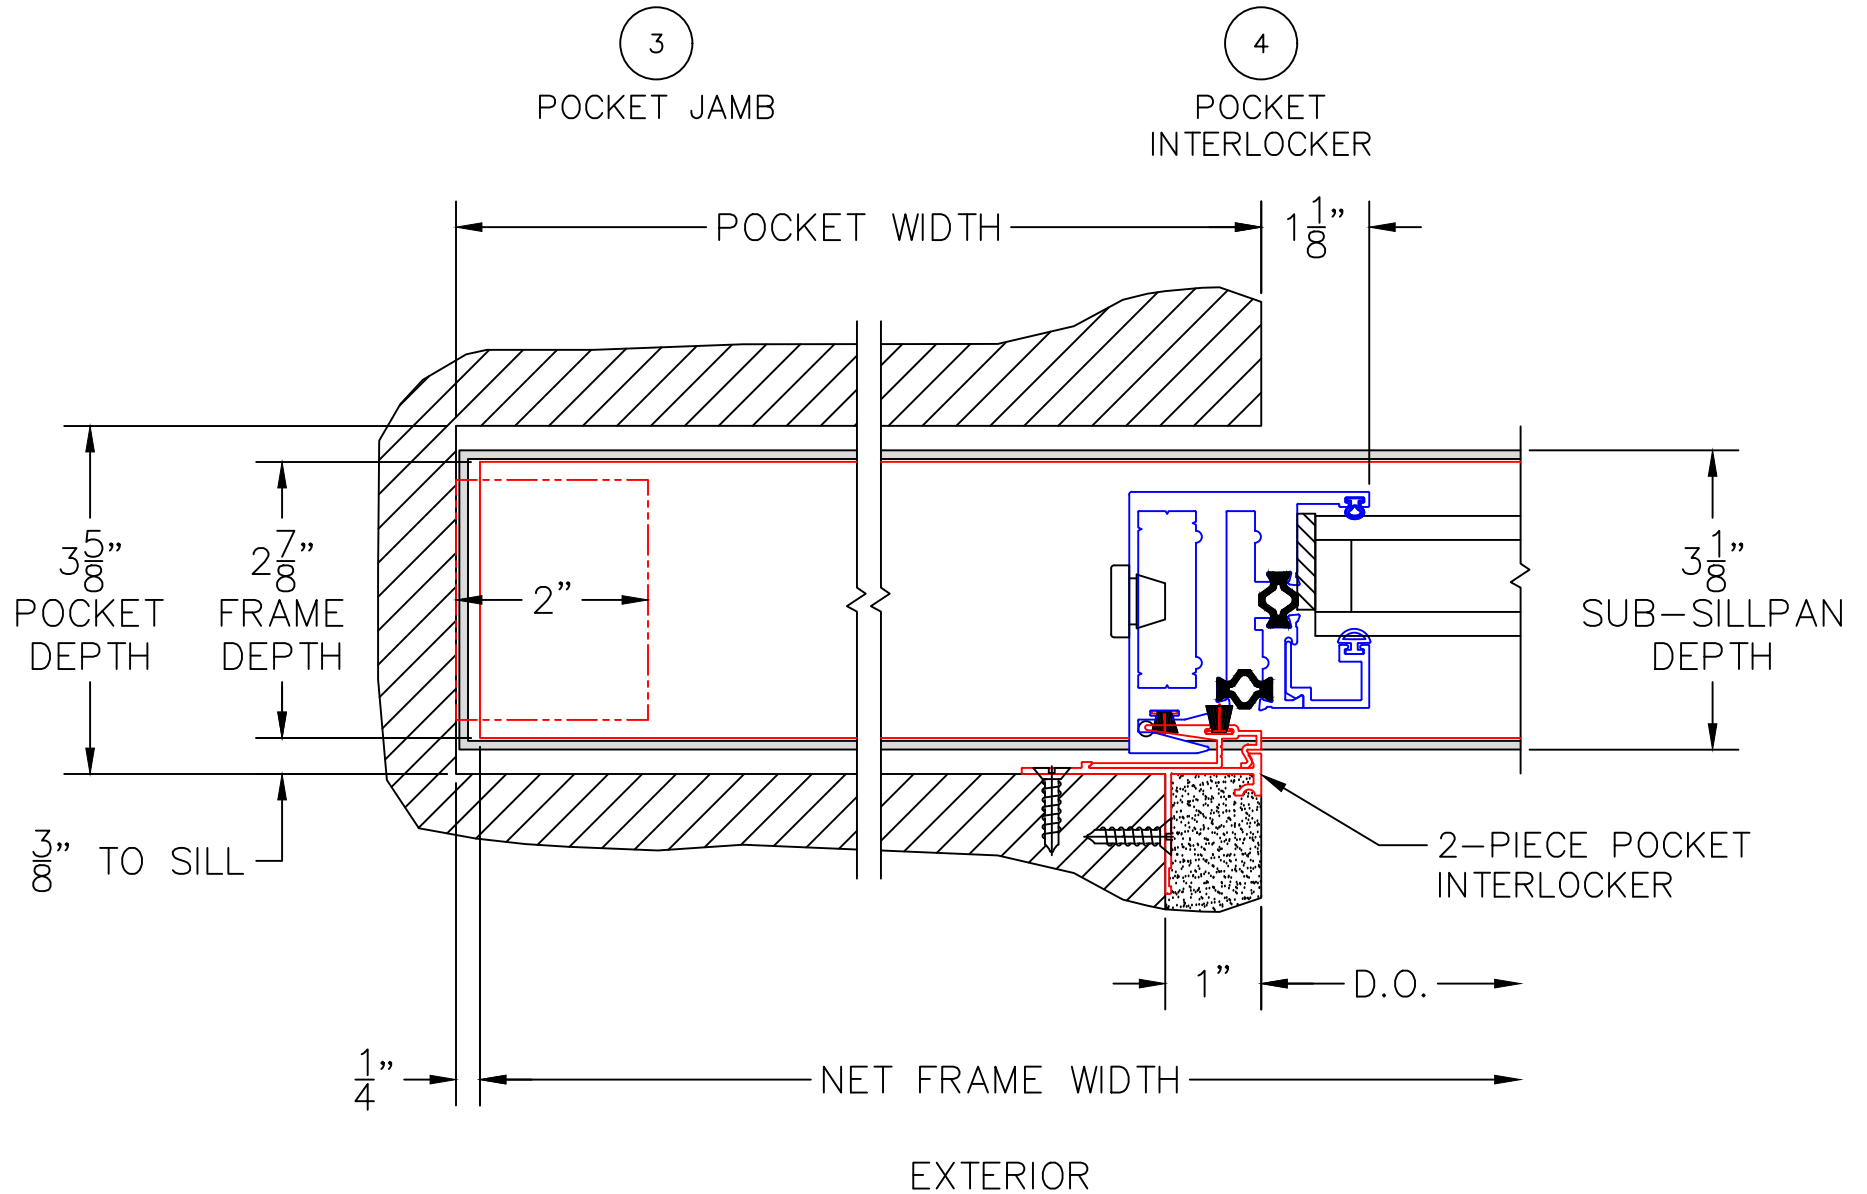


0 1 2
 (USE RULER TO SCALE DIMENSIONS IN INCHES)
SCALE: 1/2

MULTI-SLIDE DOOR DETAILS
 PX DOOR SHOWN WITH
 1-1/4" INSULATED GLAZING

5

NAIL-ON
 LOCK JAMB

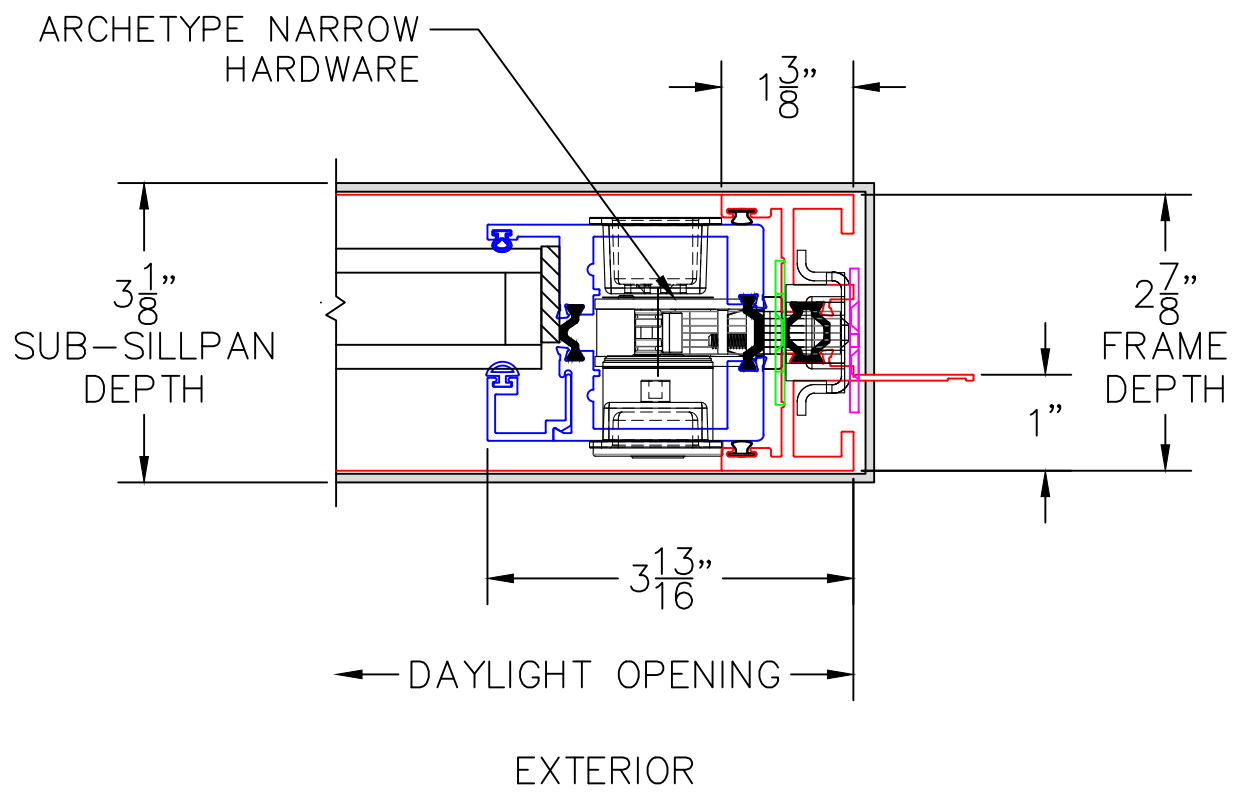

0 1 2
(USE RULER TO SCALE DIMENSIONS IN INCHES)
SCALE: 1/2

MULTI-SLIDE DOOR DETAILS
PXIXP DOOR SHOWN WITH
1-1/4" INSULATED GLAZING

6

MEETING STILES

