




(USE RULER TO SCALE DIMENSIONS IN INCHES)

SCALE: 1/4"

PIVOT DOOR DETAILS
WITH PIVOT ONLY

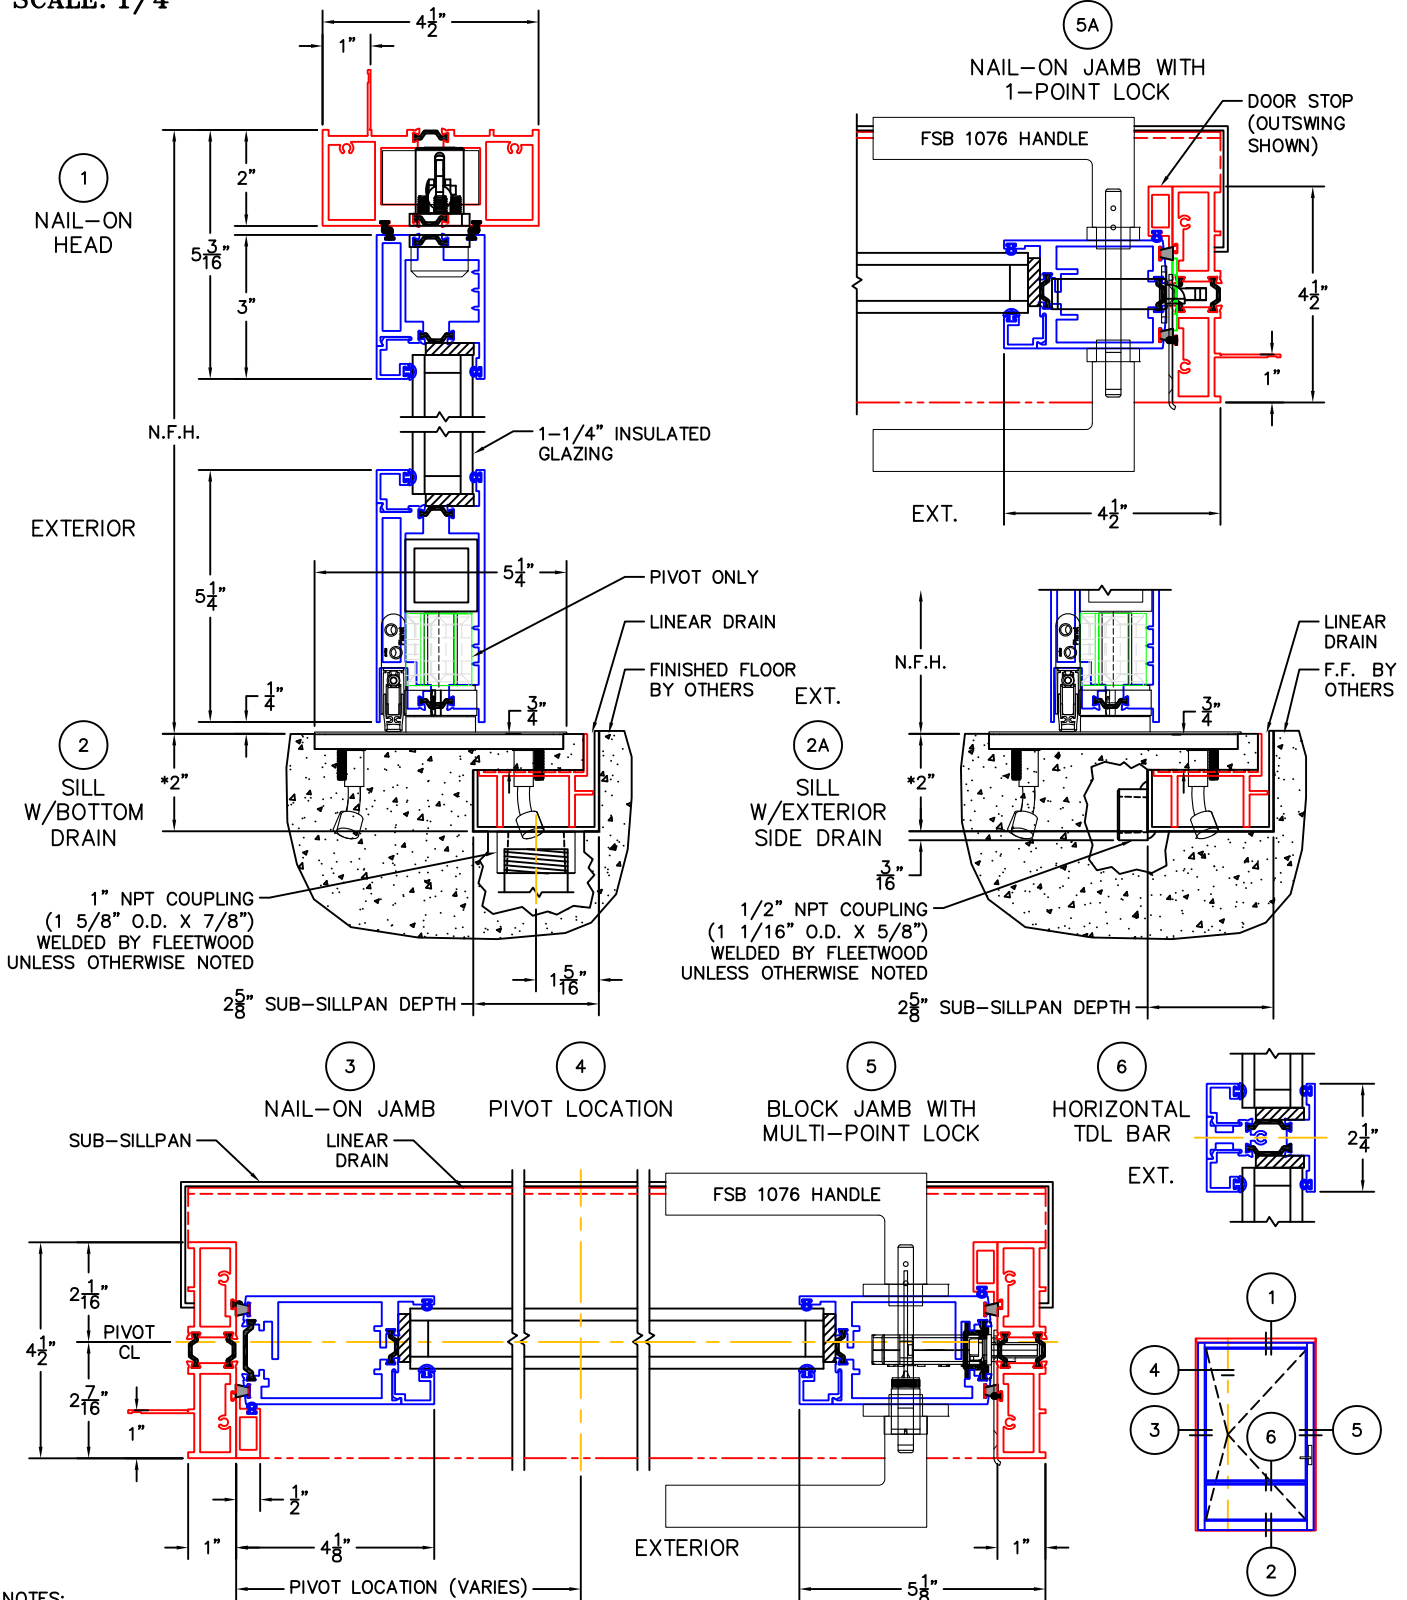

NOTES:

1. NET FRAME HEIGHT IS FROM FINISHED FLOOR (DOES NOT INCLUDE SILL OR SUB-SILLPAN).
2. NET FRAME DIMENSIONS DO NOT INCLUDE SUB-SILLPAN.
3. GLASS PENETRATION: 1/2"
4. FOR ADDITIONAL OPTIONS SEE 4400-T-04, 4400-T-05.

NOTES (CONT'D):

5. *SUB-SILLPAN MINIMUM R.O. (REFER TO INSTALLATION INSTRUCTIONS FOR RIXSON CLOSER MINIMUM R.O. REQUIREMENTS.)