



(USE RULER TO SCALE DIMENSIONS IN INCHES)  
SCALE: 1:4

FIXED WINDOW DETAILS  
1-1/4" INSULATED GLAZING

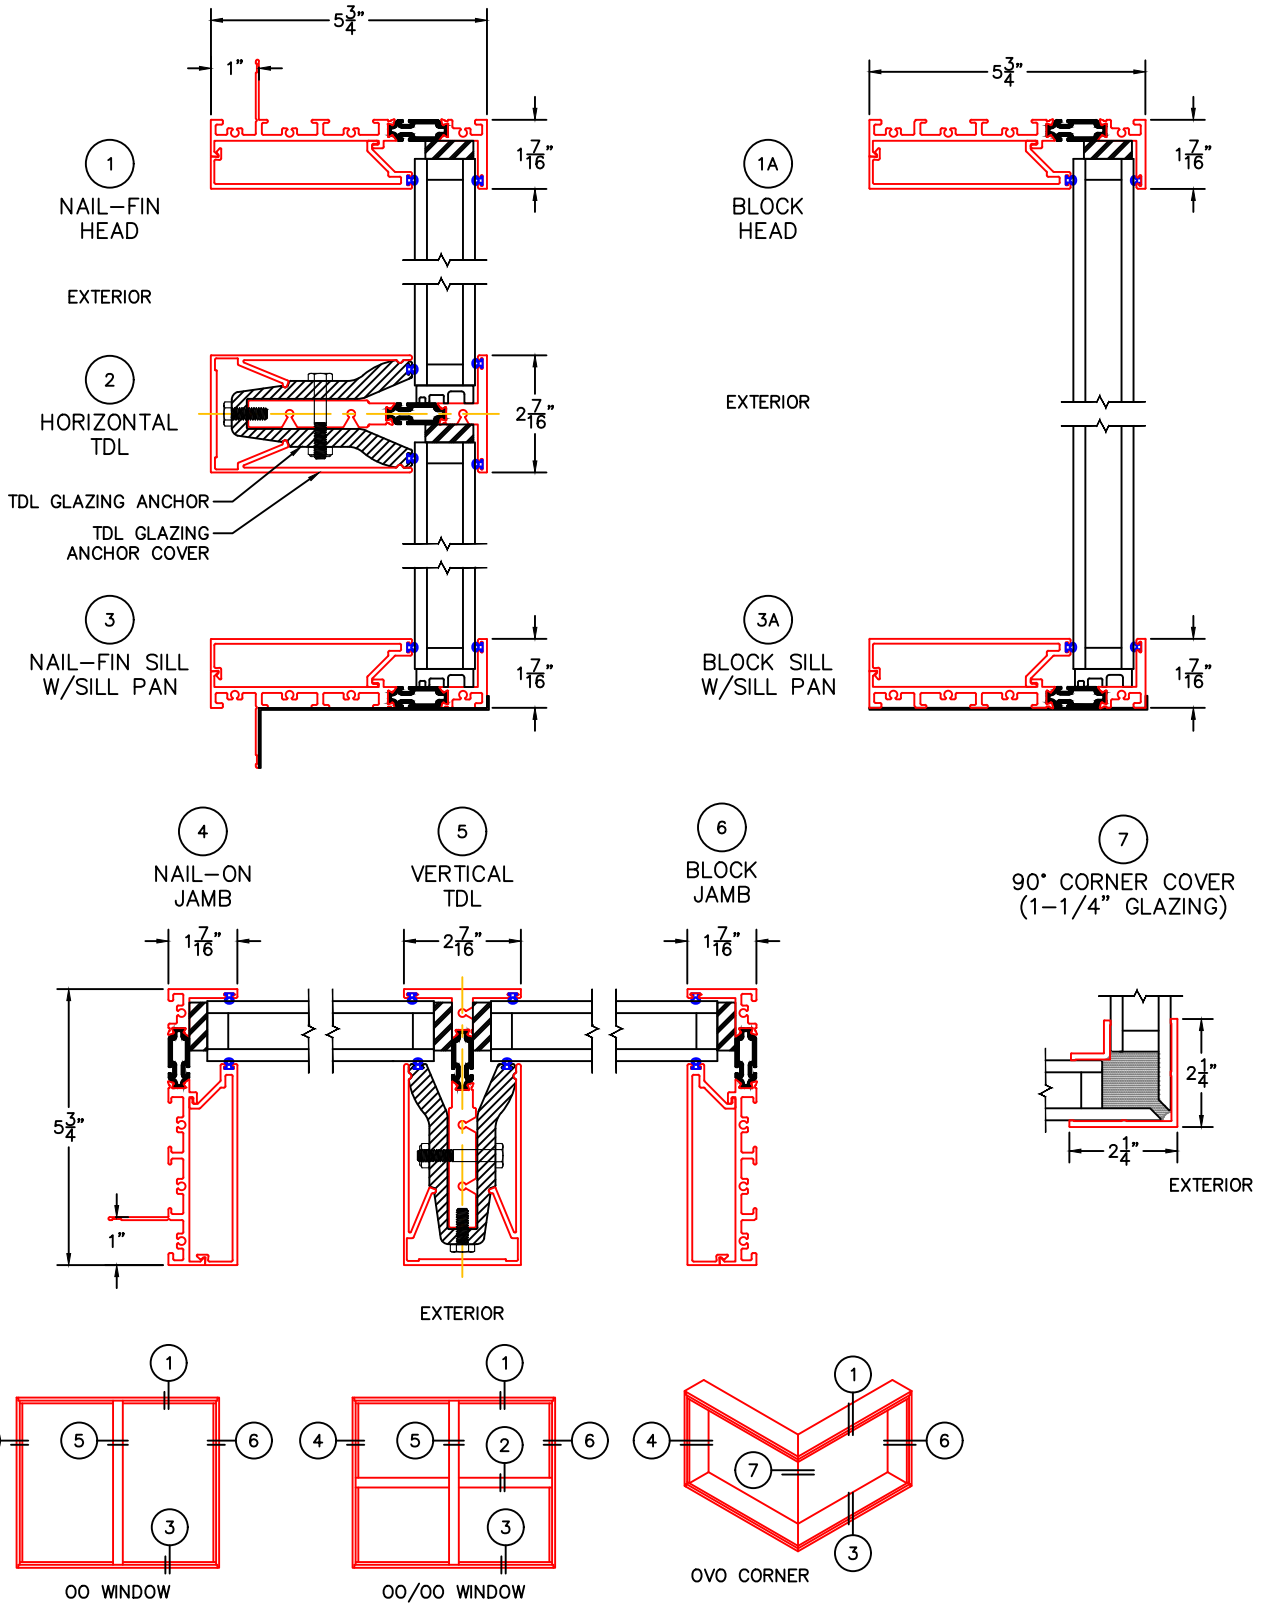


-GLASS PENETRATION: 5/8"  
-EXTERIOR RATED PRODUCTS HAVE WEEP SLOTS ON HORIZONTAL SILLS.

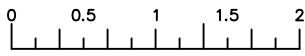


(USE RULER TO SCALE DIMENSIONS IN INCHES)

**SCALE: 3:4**

**FIXED WINDOW DETAILS**  
**1-1/4" INSULATED GLAZING**

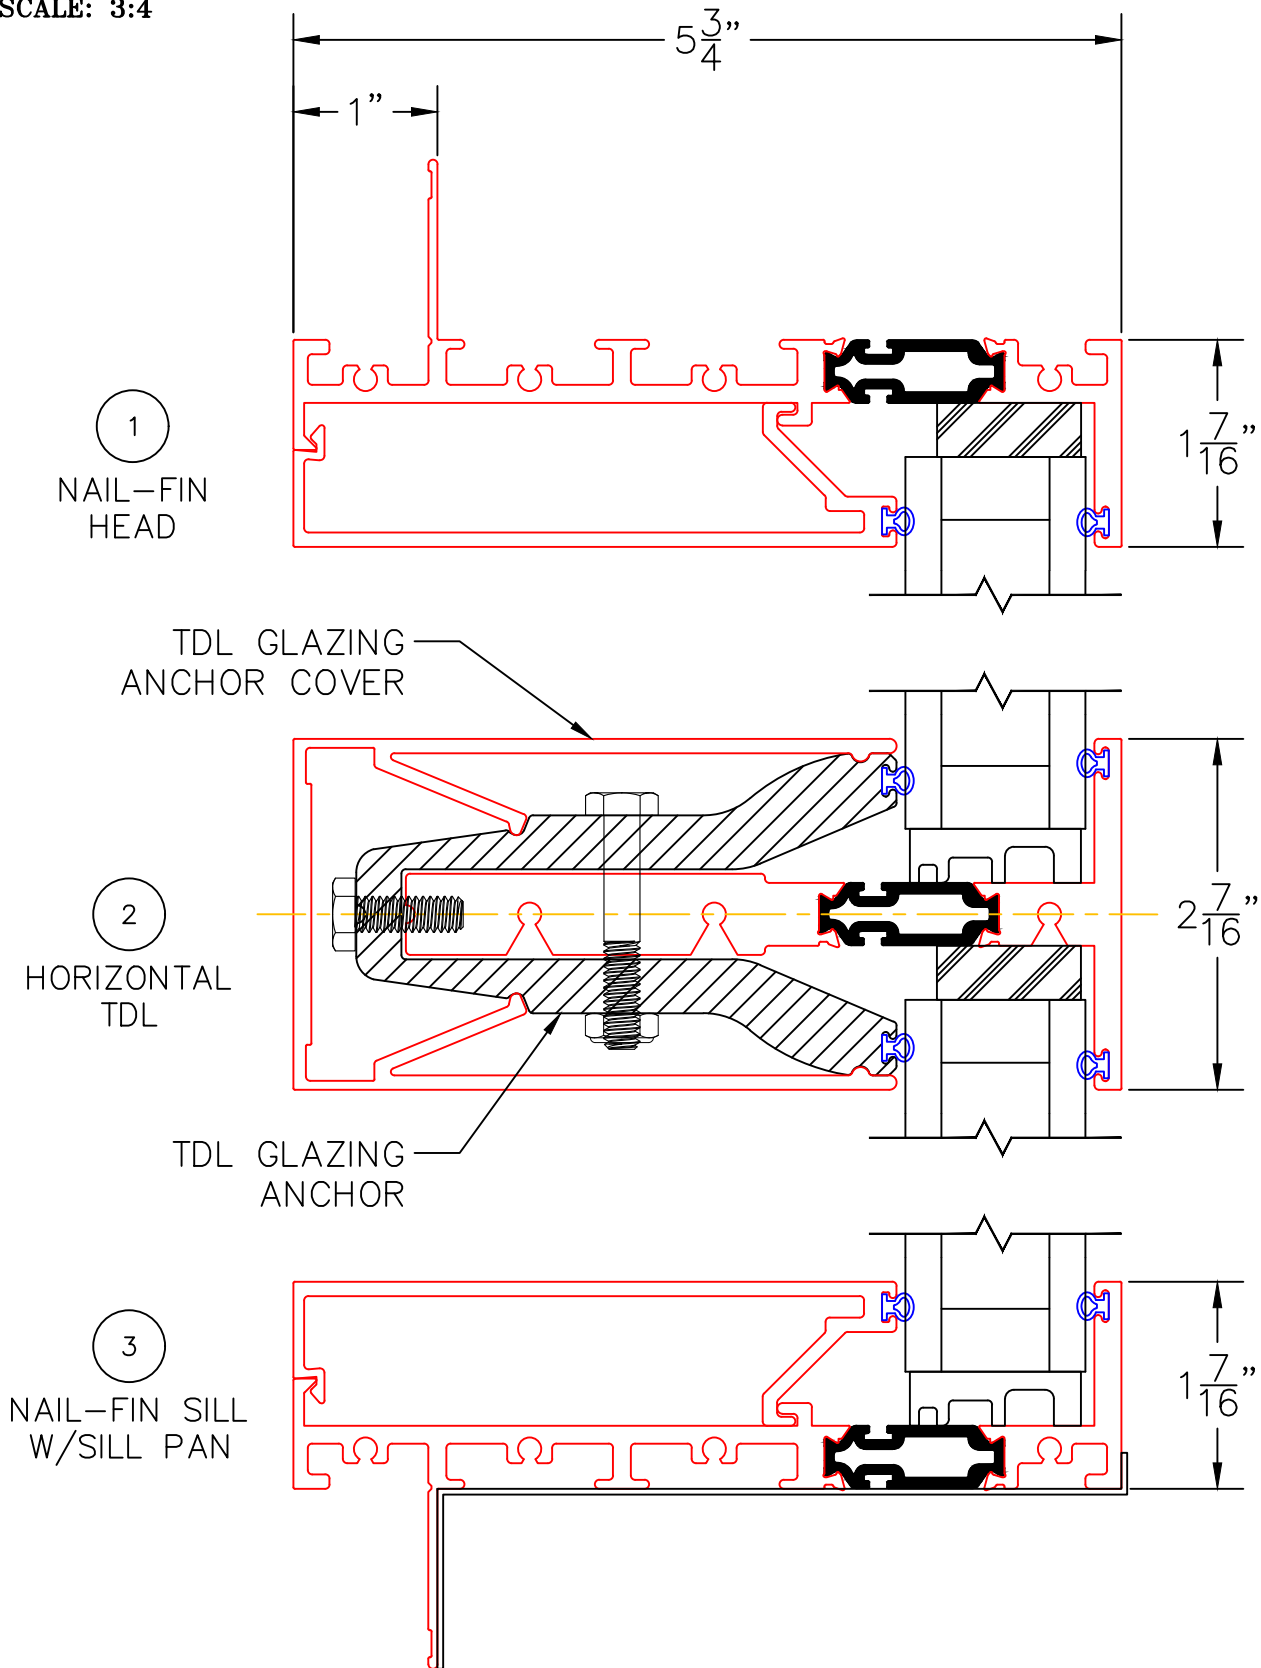

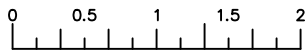


(USE RULER TO SCALE DIMENSIONS IN INCHES)


SCALE: 3:4


FIXED WINDOW DETAILS  
1-1/4" INSULATED GLAZING

1A  
BLOCK HEAD

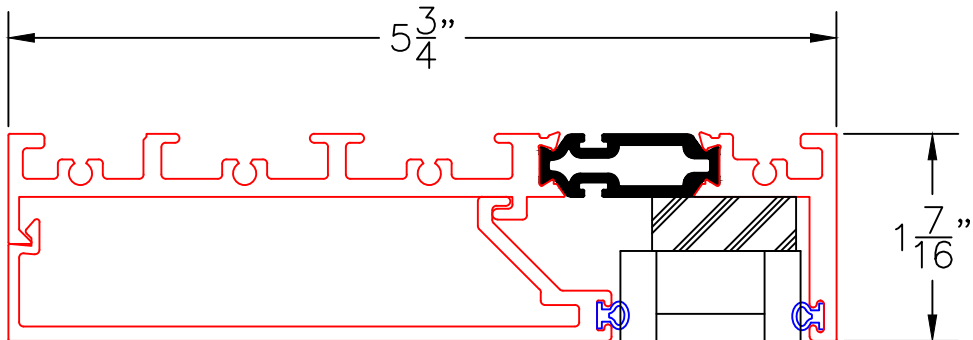

3A  
BLOCK SILL  
W/SILL PAN

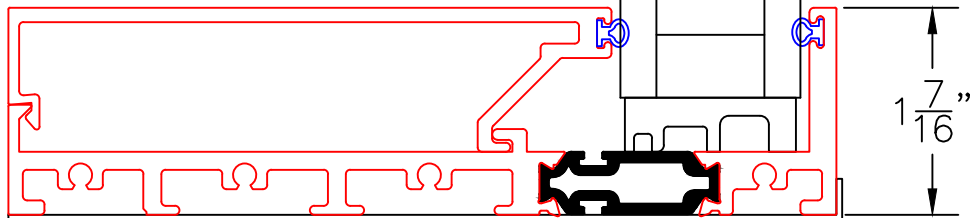


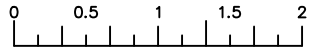

(USE RULER TO SCALE DIMENSIONS IN INCHES)

SCALE: 3:4

## FIXED WINDOW DETAILS 1-1/4" INSULATED GLAZING

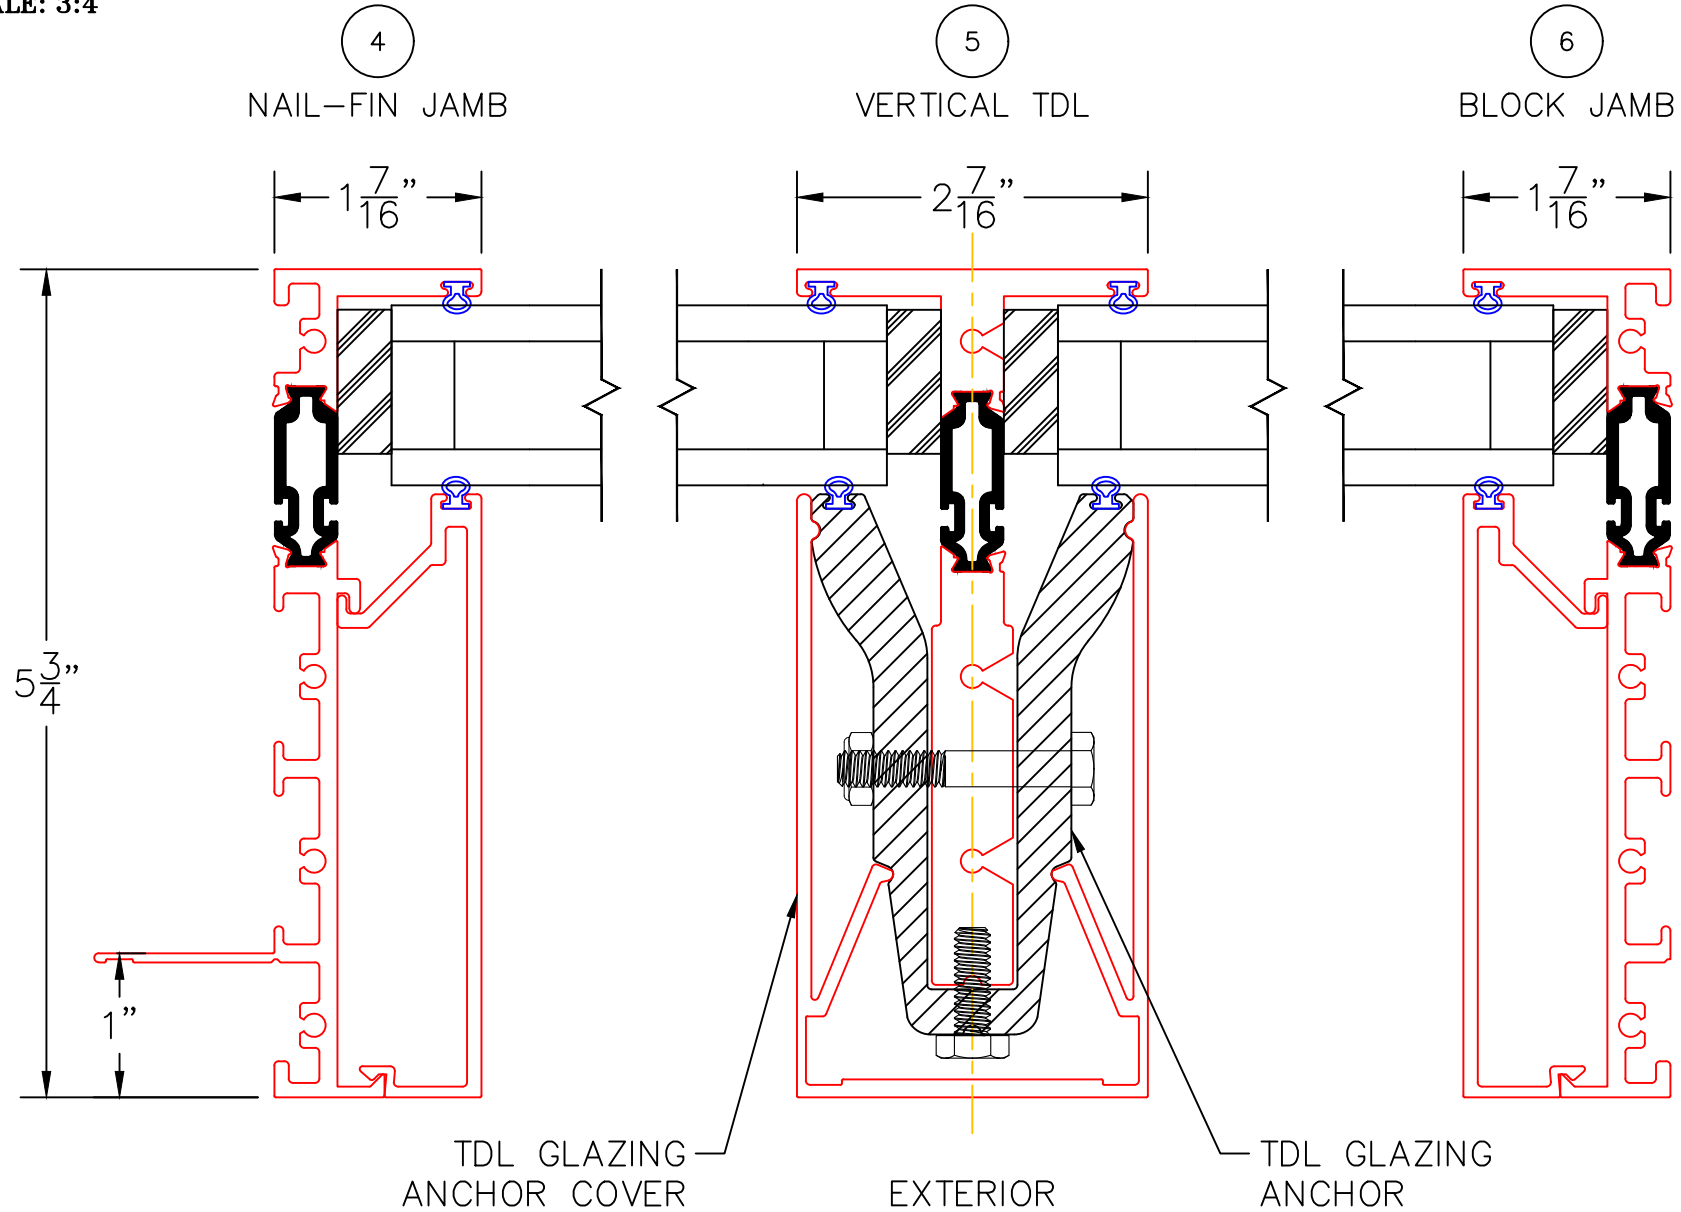

0 0.5 1  
(USE RULER TO SCALE DIMENSIONS IN INCHES)  
SCALE: 1:1

FIXED WINDOW DETAILS  
1-1/4" INSULATED GLAZING

8

90° CORNER COVER FOR  
1-1/4" GLAZING

