


(USE RULER TO SCALE DIMENSIONS IN INCHES)

SCALE: 1/4"

**OXVXXX 90° CORNER DOOR DETAILS**  
1-1/4" INSULATED GLAZING SHOWN

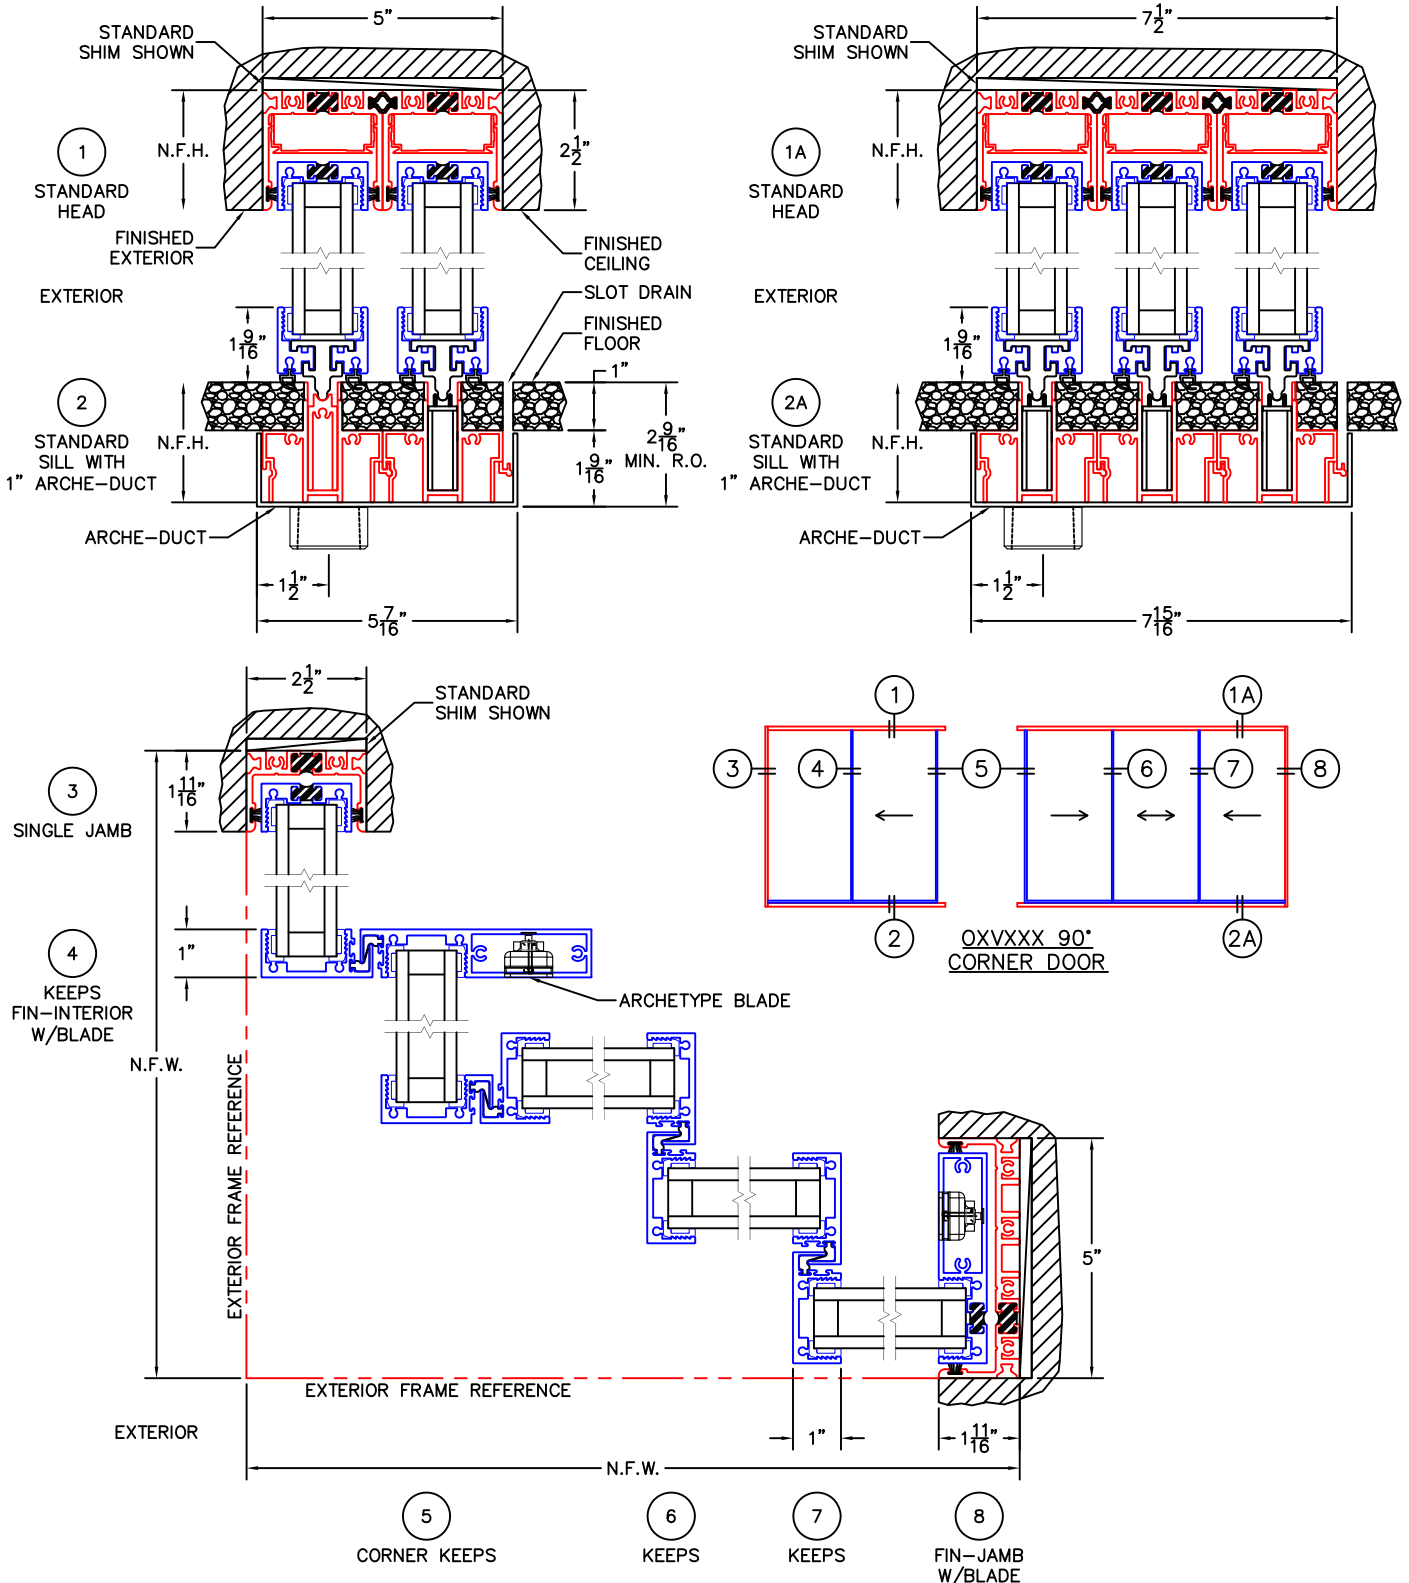

- GLASS PENETRATION: 9/16"
- FINISHED SURFACES BY OTHERS; FRAME TO BE CONCEALED BY WALL CONDITIONS.
- N.F.W. AND N.F.H. DO NOT INCLUDE ARCHE-DUCT.
- EXTERIOR RATED PRODUCTS HAVE WEEP SLOTS ON HORIZONTAL SILLS.