




(USE RULER TO SCALE DIMENSIONS IN INCHES)
SCALE: 1/4"

PXXIXXP DOOR DETAILS 1-1/4" INSULATED GLAZING SHOWN

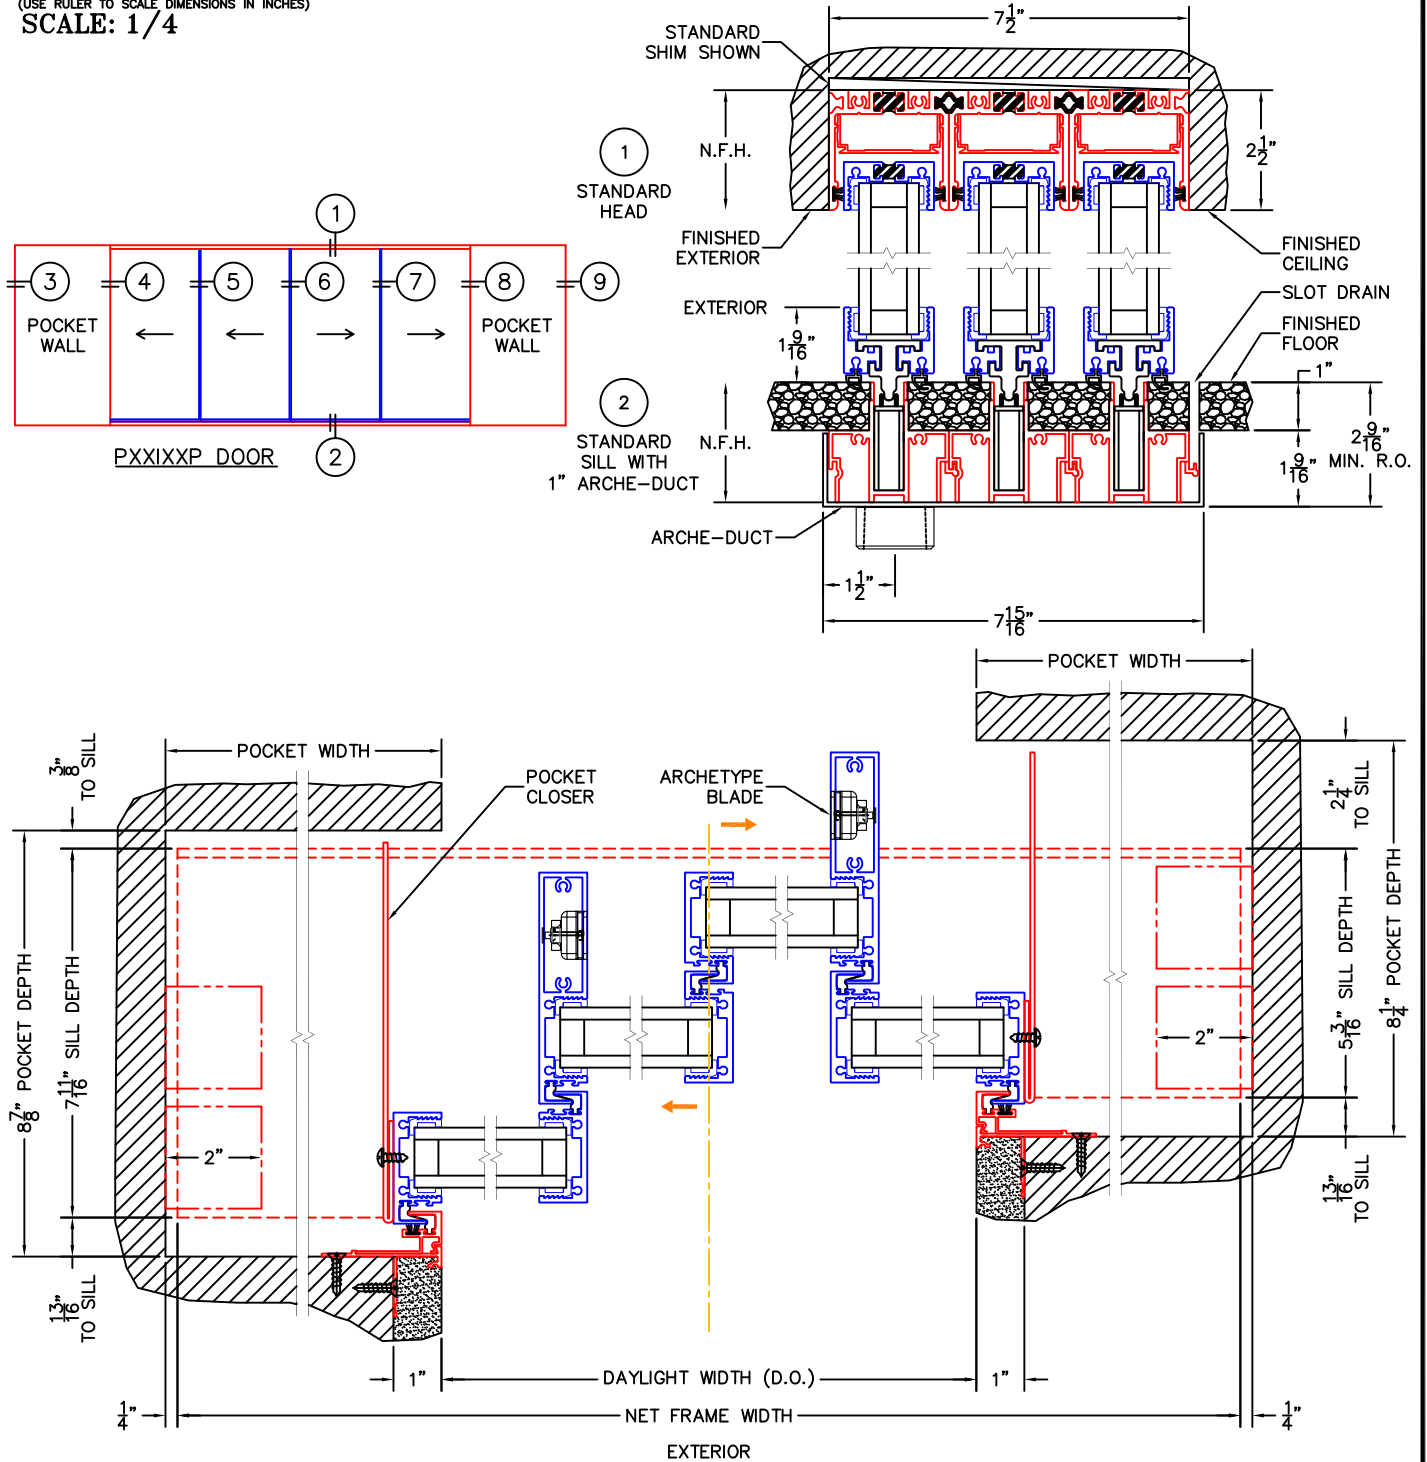

- | | | | | | | |
|-------------|-------------------|----------------------------|---------------|----------------------------|-------------------|-------------|
| (3) | (4) | (5) | (6) | (7) | (8) | (9) |
| POCKET JAMB | POCKET INTRLOCKER | KEEPS FIN-INTERIOR W/BLADE | REVERSE KEEPS | KEEPS FIN-INTERIOR W/BLADE | POCKET INTRLOCKER | POCKET JAMB |

- GLASS PENETRATION: 9/16"
- FINISHED SURFACES BY OTHERS; FRAME TO BE CONCEALED BY WALL CONDITIONS.
- N.F.W. AND N.F.H. DO NOT INCLUDE ARCHE-DUCT.
- ENCLOSED PX AND XP DOORS MAY REQUIRE POCKET DEMO FOR PANEL REMOVAL.
- EXTERIOR RATED PRODUCTS HAVE WEEP SLOTS ON HORIZONTAL SILLS.