


CUSTOMER:	ORDER NO.:
SERIES:	ITEM NO.:

PLAN VIEW  
SERIES 350-T SHOWN

ISOMETRIC VIEW  
135° INSIDE CORNER STRUCTURE

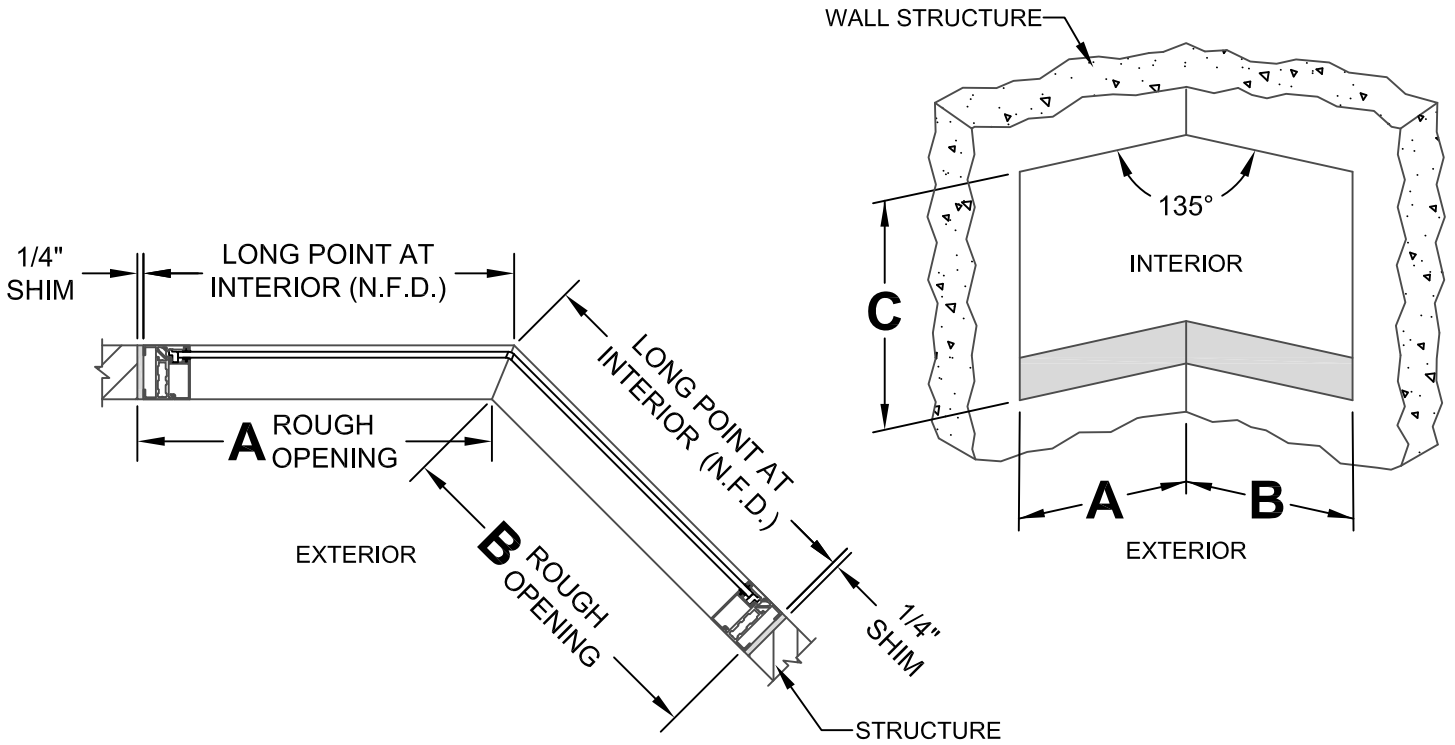

**NOTE:**  
-FRAME TO BE INSTALLED FLUSH TO EXTERIOR LINE.  
-†IMPORTANT: 450-T SHIM SPACE VARIES.

**INSTRUCTIONS: ENTER THE (3) RO (ROUGH OPENING) DIMENSIONS IN THE TABLE AND CALCULATE REQUIRED N.F.D. BELOW. ENTER BUILDING EXTERIOR DIMENSIONS ONLY!**

\*SERIES ADD (135° ONLY)  
INCLUDES 1/4" SHIM SPACE

DIM. REF.	CUSTOMER R.O.		*SERIES ADD AND (C) SHIM DEDUCT		LONG POINT (INT.) N.F.D.
<b>A</b>		+	*	=	
<b>B</b>		+	*	=	
<b>C</b>		-	.50	=	

SERIES	*SERIES ADD
330-T	1.125
350-T	.6875
450-T†	VARIES
3800-T	1.625
4800-T	2.125

CUSTOMER SIGNATURE:	DATE:
---------------------	-------