
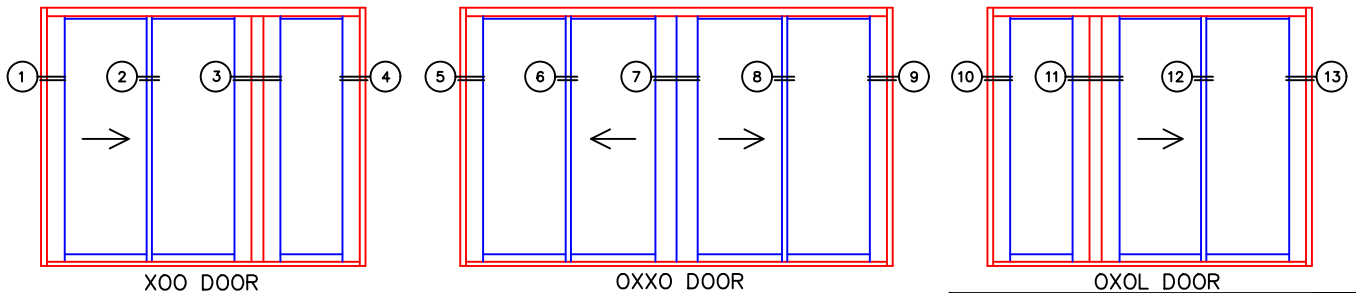


(USE RULER TO SCALE DIMENSIONS IN INCHES)

SCALE: 1/4

SLIDING DOOR DETAILS
1" INSULATED GLAZING SHOWN
ARCHETYPE FIXED STILE SHOWN

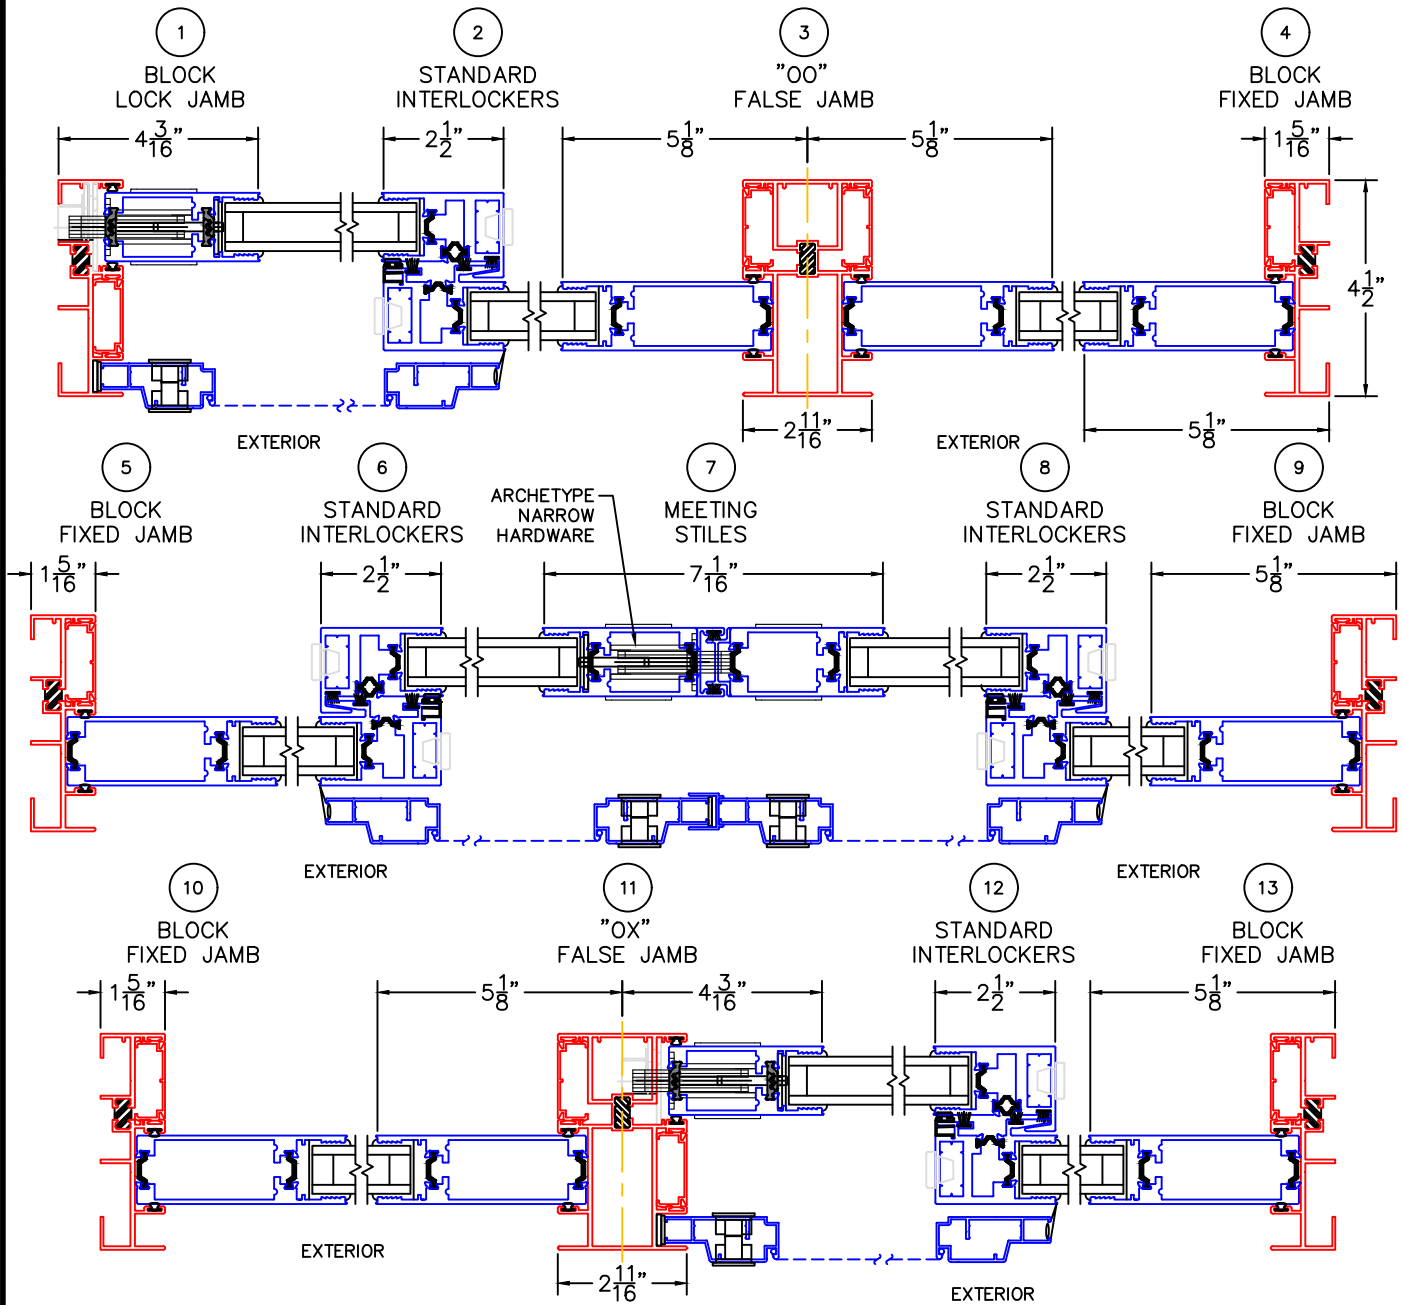

NOTE: CENTERLINES ARE NOT DIVIDED EQUALLY; CONFIRM CENTERLINES WHEN REQUIRED.

-GLASS PENETRATION: 11/16"