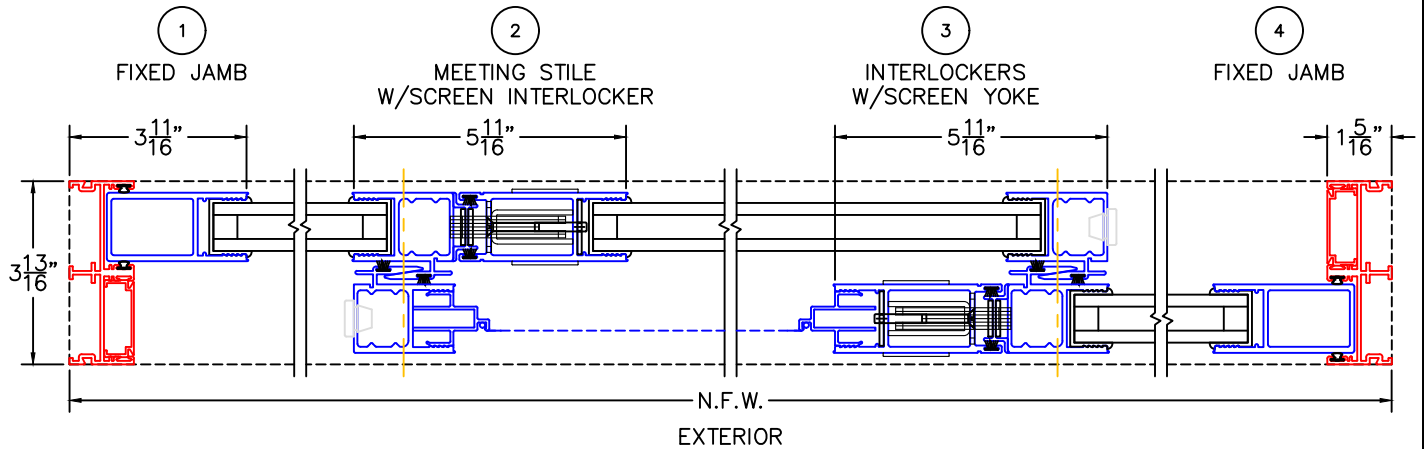
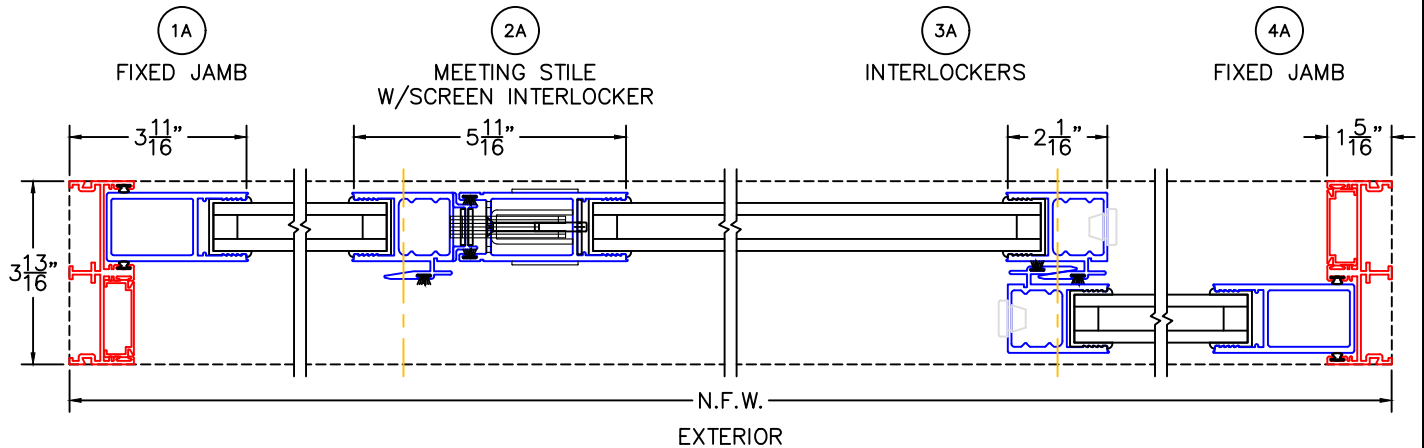
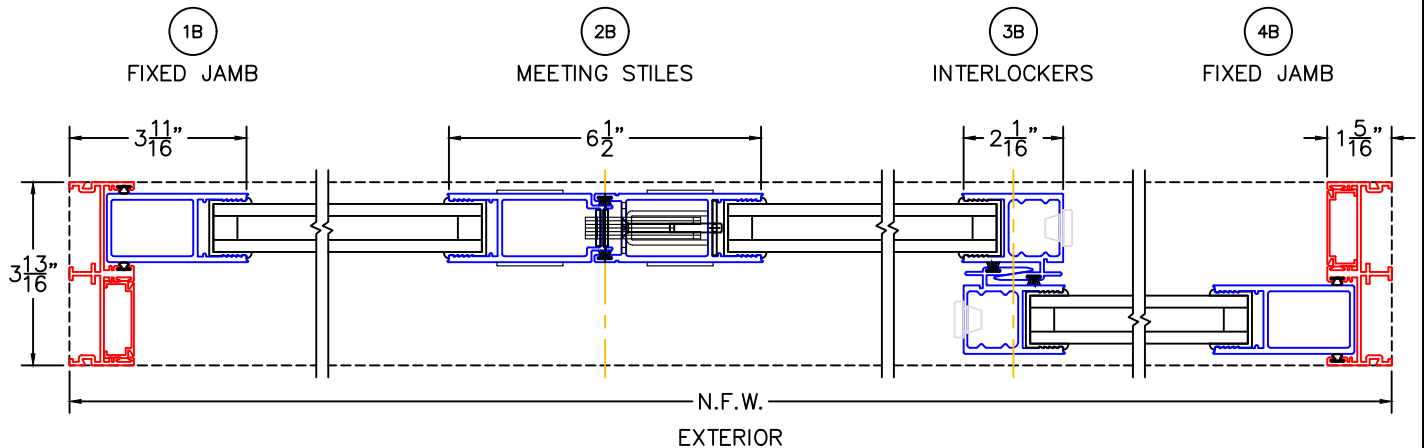


(USE RULER TO SCALE DIMENSIONS IN INCHES)

SCALE: 1/4

MULTI-SLIDE DOOR DETAILS OIXO SHOWN (OIXO OPPOSITE)

CONFIGURATION (A): SCREEN INTERLOCKER "YES" WITH SCREEN

CONFIGURATION (B): SCREEN INTERLOCKER "YES" WITH NO SCREEN

CONFIGURATION (C): SCREEN INTERLOCKER "NO" (DOES NOT ACCEPT SCREENS)


- GLASS PENETRATION: 11/16"
- CONFIGURATIONS (A) AND (B) REQUIRE FLUSH STACK.
- FOR ADDITIONAL OPTIONS AND UPGRADES
SEE DRAWINGS 3050-08, 3050-09 & 3050-10.