




(USE RULER TO SCALE DIMENSIONS IN INCHES)

SCALE: 1/4"


2-1/8" HIGH INTERIOR LEG
ARCHE-DUCT

Important:


This product option requires extensive installation related planning.

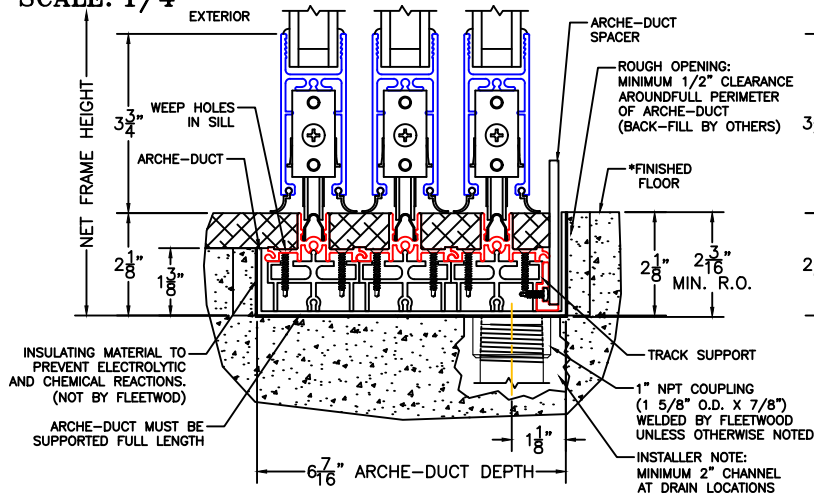


1 1" BOTTOM DRAIN TO INTERIOR (OPT-A)

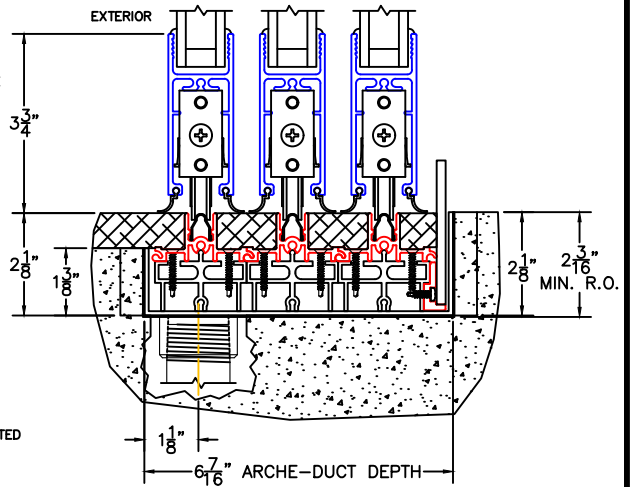


1A 1" BOTTOM DRAIN TO EXTERIOR (OPT-B)

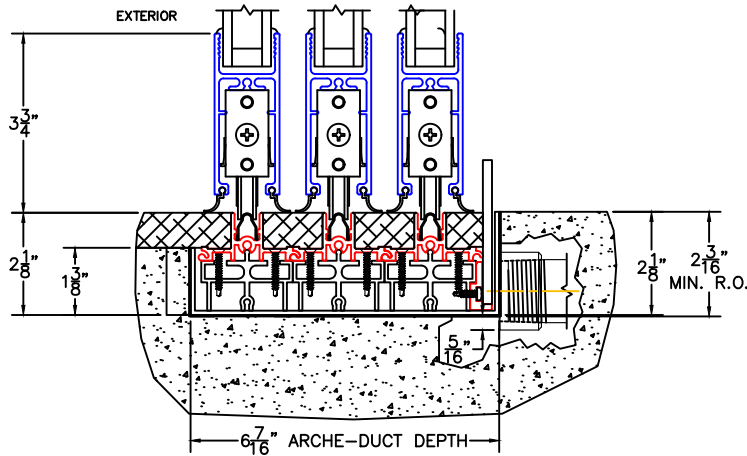

2 1" SIDE DRAIN TO INTERIOR (OPT-D1)

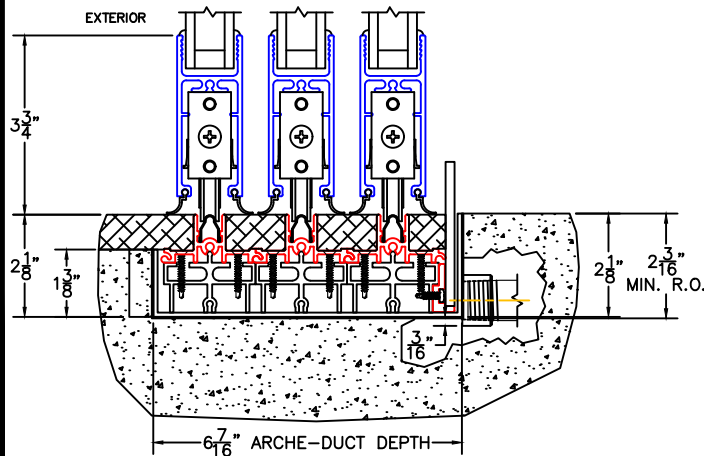

3 1/2" SIDE DRAIN TO INTERIOR (OPT-D2)

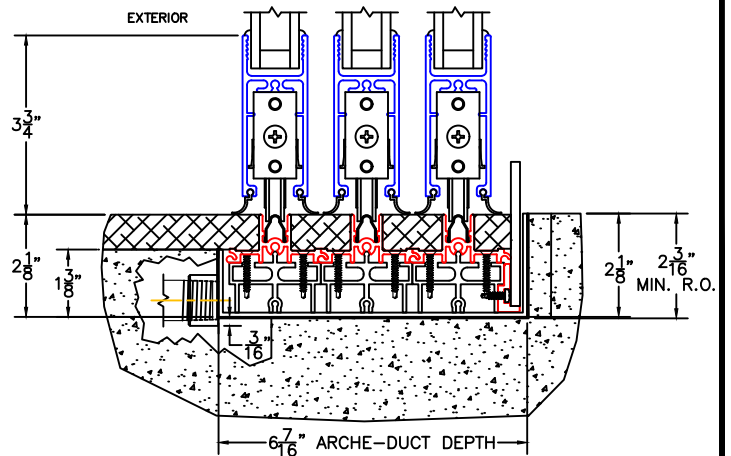

3A 1/2" SIDE DRAIN TO EXTERIOR (OPT-E2)

NOTES:

1. *FINISHED FLOOR BY OTHERS.
2. ARCHÉ-DUCT DRAIN LOCATIONS AND SPACING PER ORDER.




1-3/8" LOW PROFILE ARCHE-DUCT

(USE RULER TO SCALE DIMENSIONS IN INCHES)

SCALE: 1/4


Important:

This product option requires extensive installation related planning.

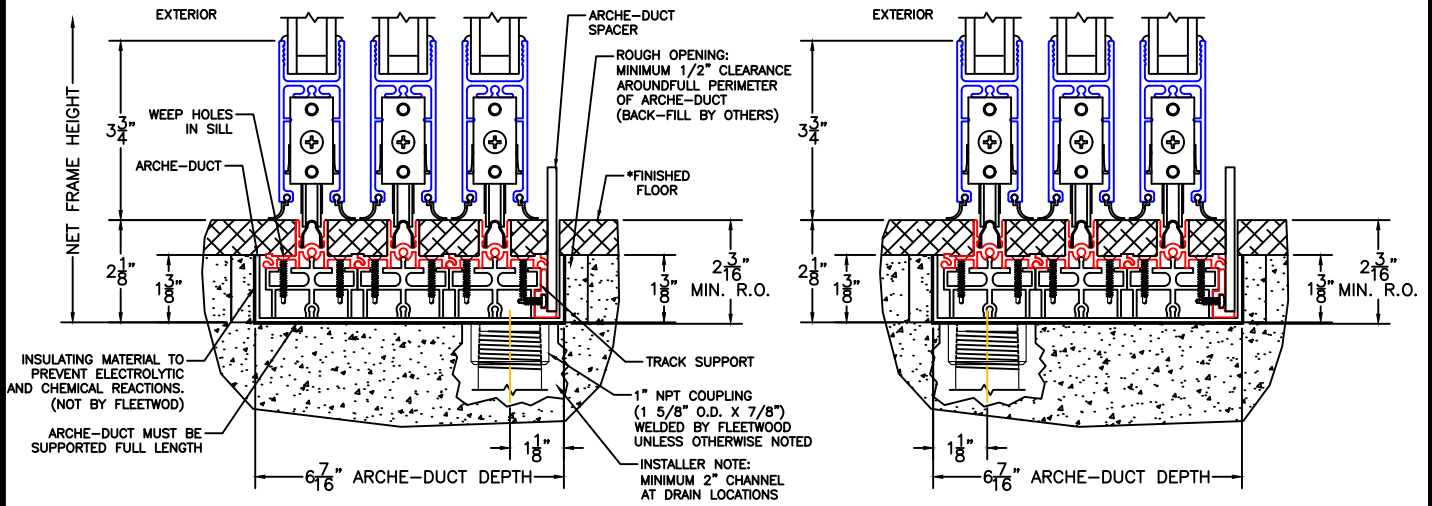

1 1" BOTTOM DRAIN TO INTERIOR (OPT-A)

1A 1" BOTTOM DRAIN TO INTERIOR (OPT-B)

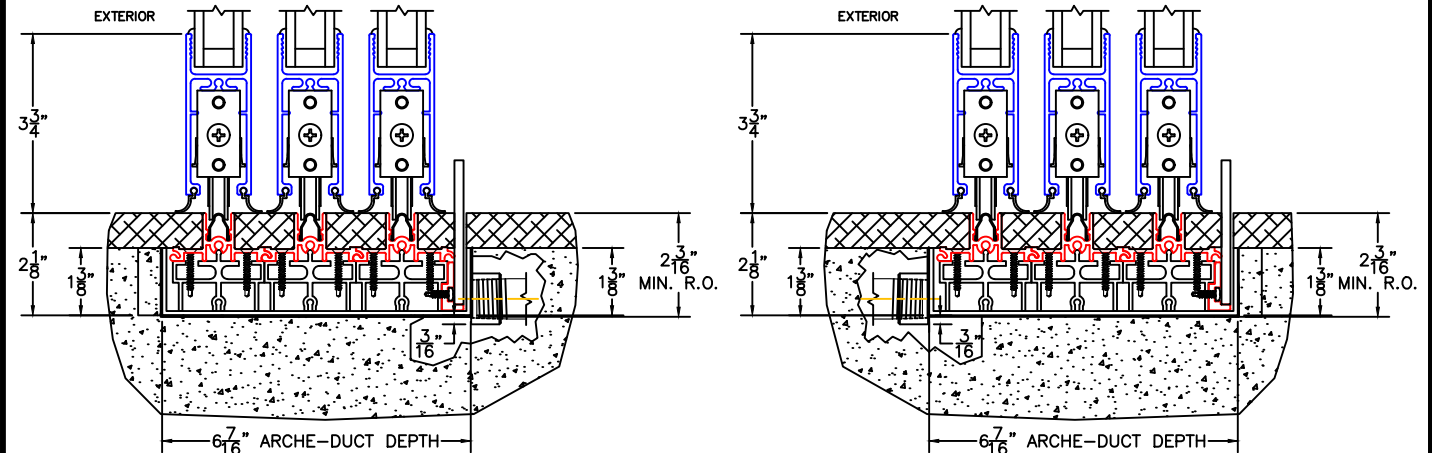

2 1/2" SIDE DRAIN TO INTERIOR (OPT-D2)

2A 1/2" SIDE DRAIN TO EXTERIOR (OPT-E2)

- NOTES:
- *FINISHED FLOOR BY OTHERS.
 - ARCHE-DUCT DRAIN LOCATIONS AND SPACING PER ORDER.