
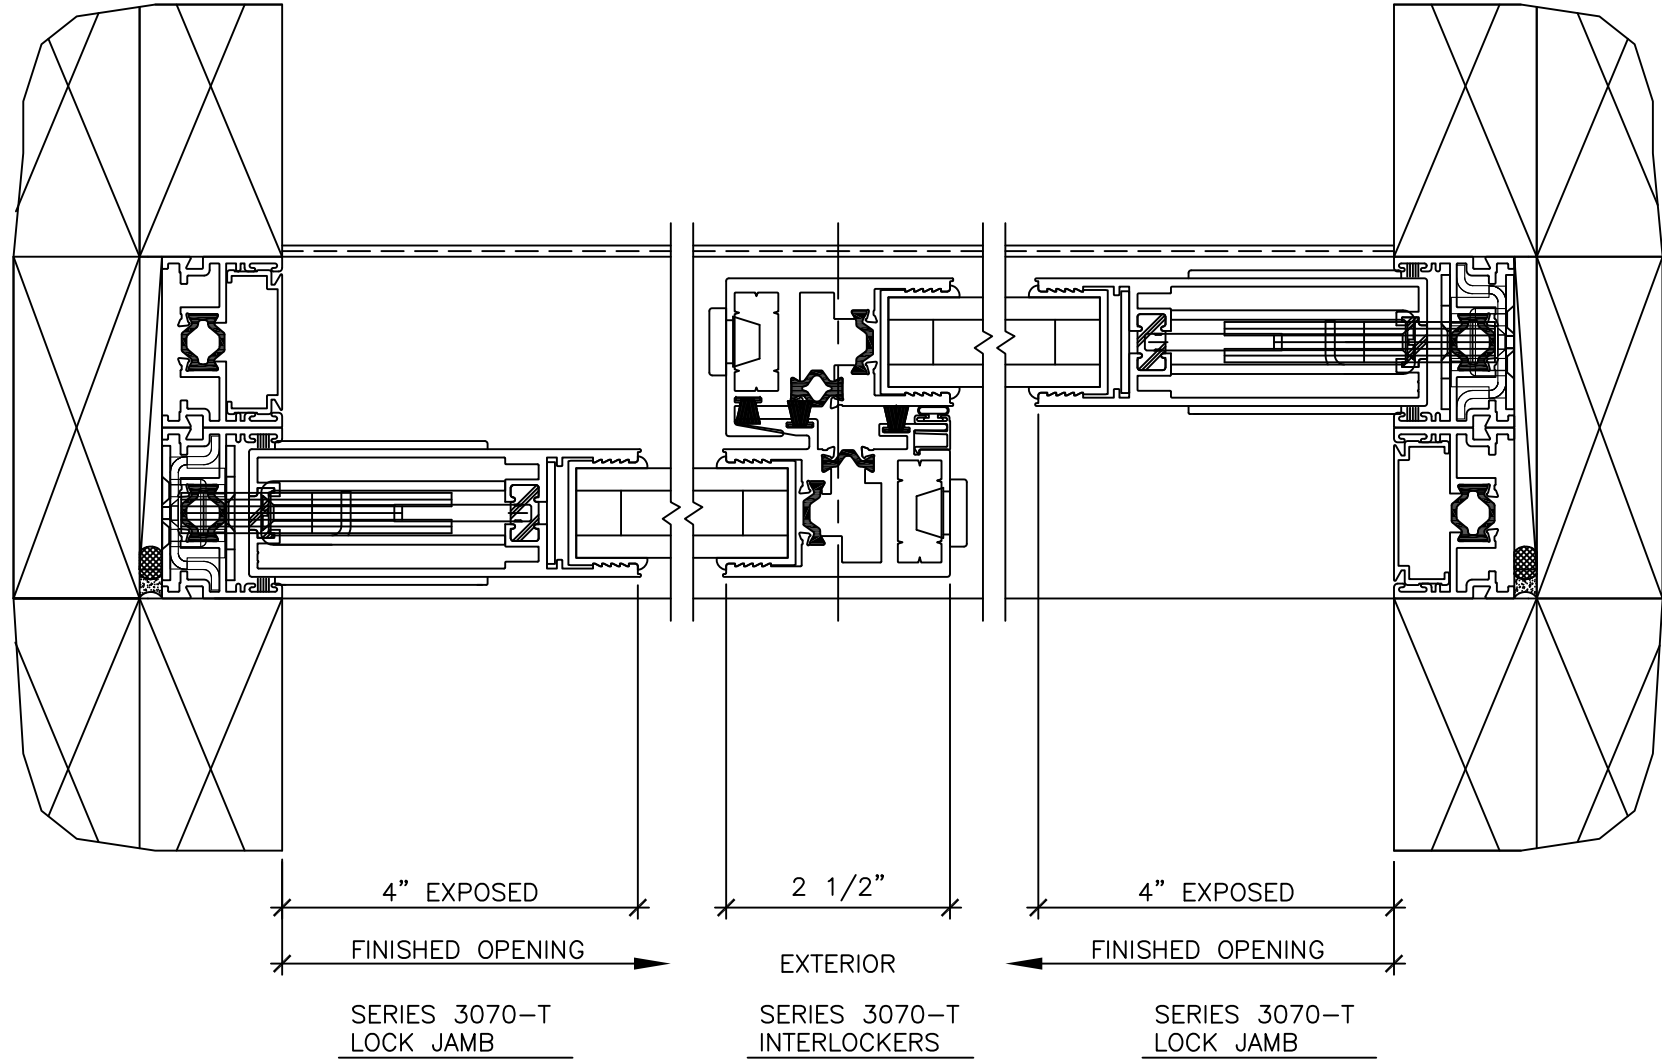


3070-T TYPICAL WALL CONDITIONS CONCEPT_OPTION 2

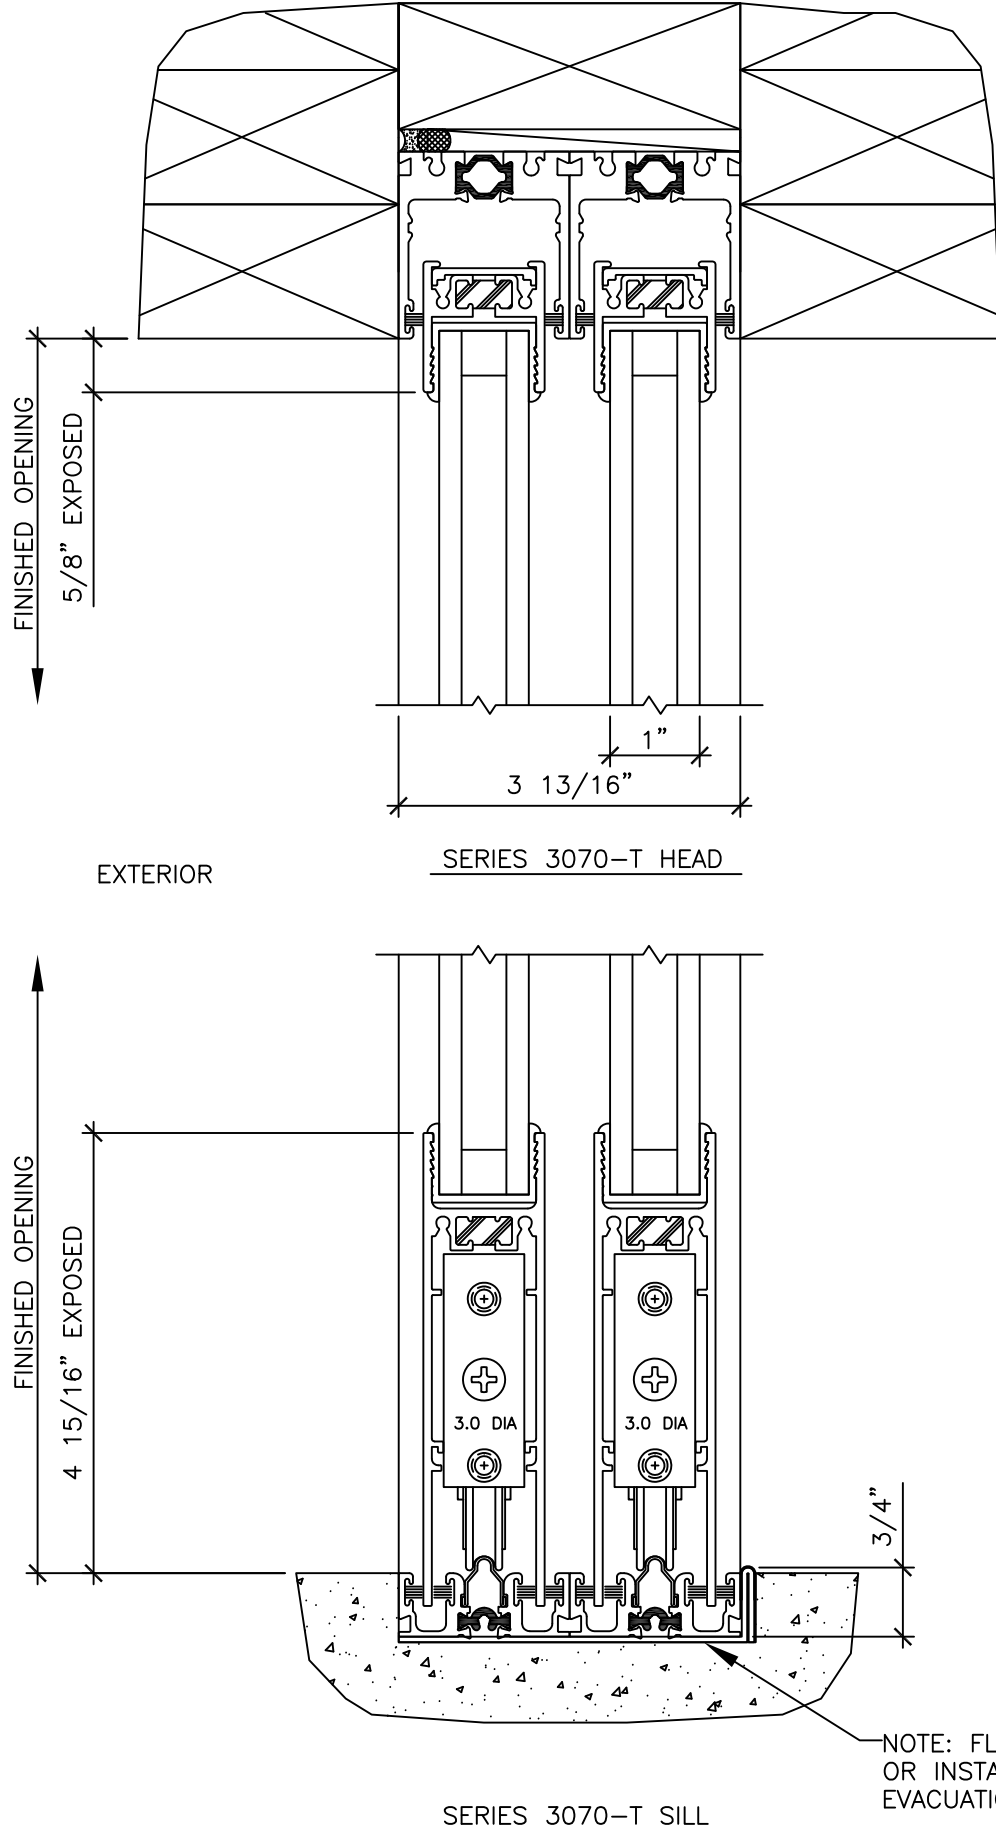

—NOTE: FLEETWOOD SUB-SILLPAN REQUIRED,
OR INSTALLER TO PROVIDE CUSTOM WATER
EVACUATION METHOD.

1 FLEETWOOD WAY
CORONA, CA 92879
www.fleetwoodusa.com

FLEETWOOD
WINDORS & SONS

SCALE :
1' = 1'

DRAWING NO.
1.01

SHEET 1 OF 1

CUSTOMER: FLEETWOOD WINDOWS AND DOORS		JOB NUMBER:							
JOB NAME: STUCCO SURROUND R & D_OPTION 2		NA							
MATERIAL: SERIES 3070-T		DRAWN BY: BL	DATE: 8/27/15	REV-1	REVISIONS	DATE	B/L	DRAWN BY	COMMENTS
						4/5/17			ADDED HEADER AND SILL NOTE