
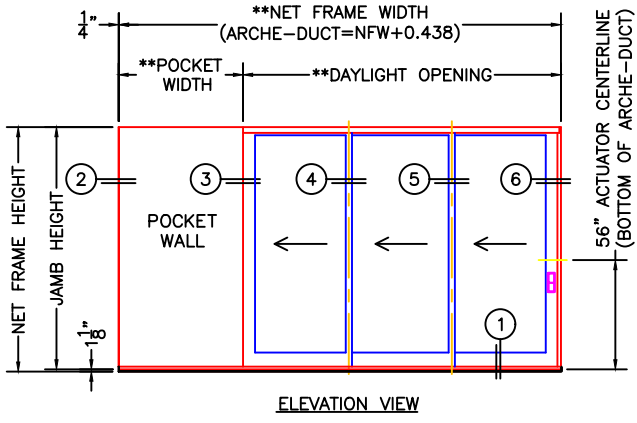
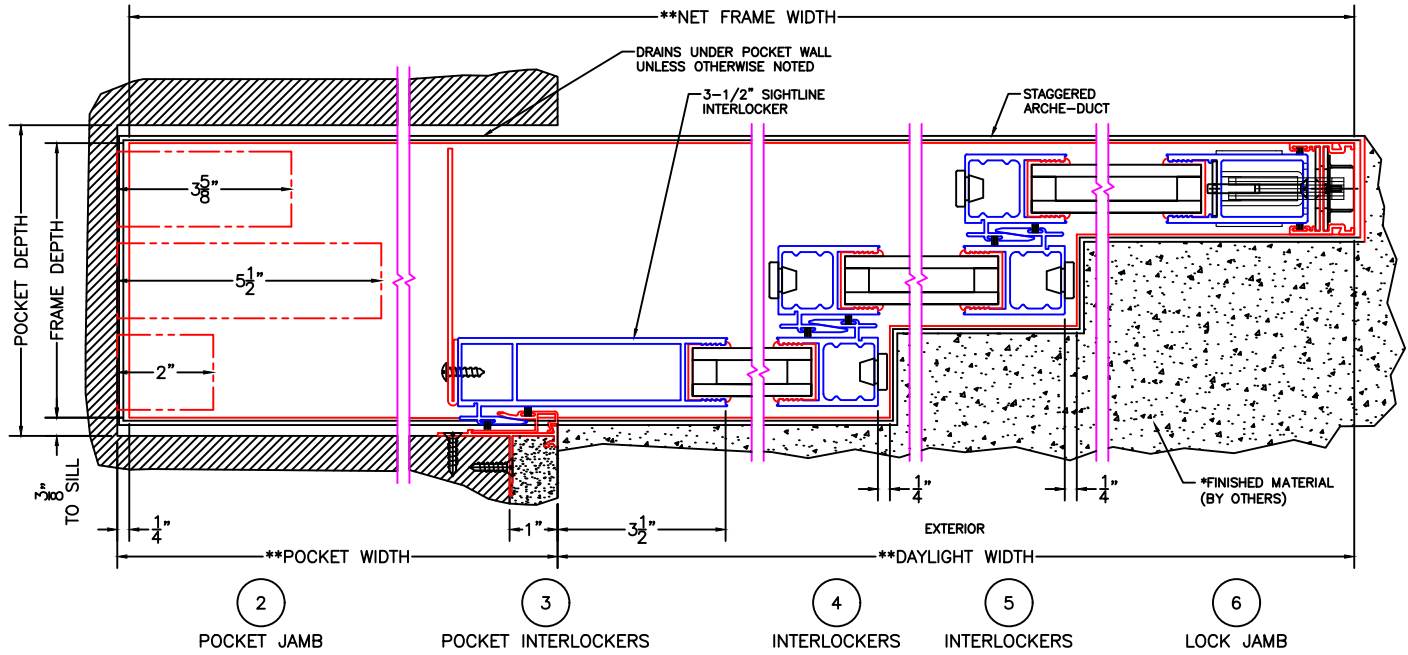


Important:
This product option requires extensive installation related planning.

MULTI-SLIDE ARCHE-DUCT WITH 1" DRAIN (DRAIN OPT-A SHOWN)

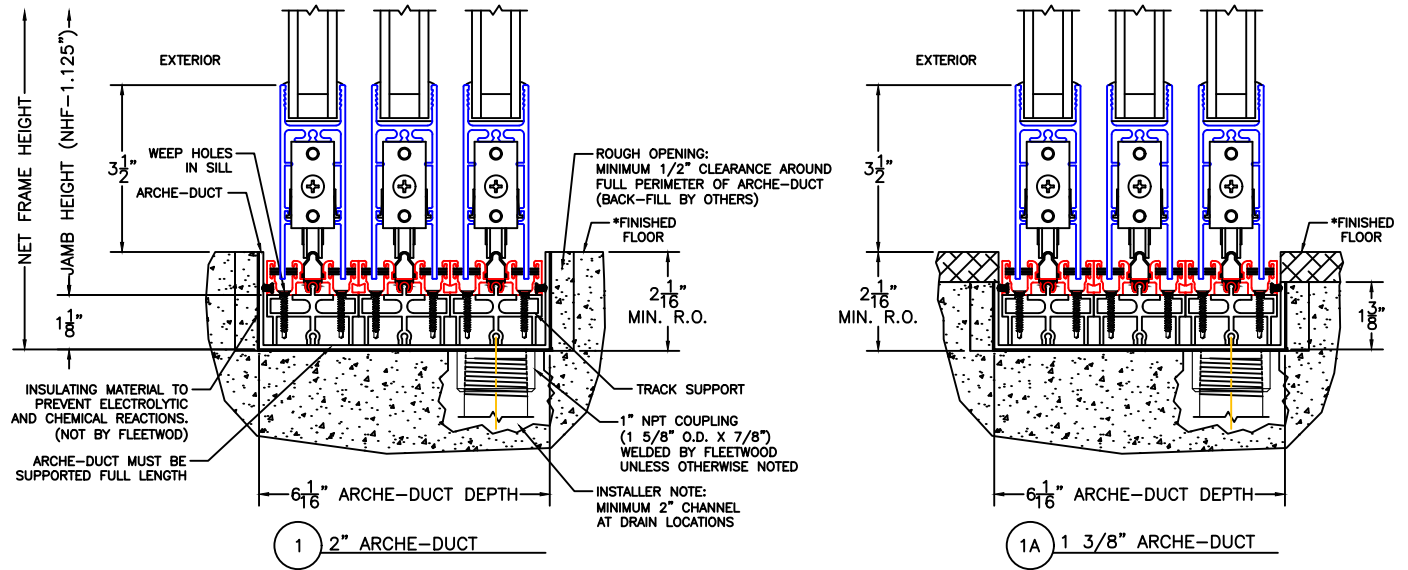




- NOTES:
1. *FINISHED FLOOR BY OTHERS.
 2. **WIDTH DIMENSIONS DO NOT INCLUDE ARCHE-DUCT.
 3. ARCHE-DUCT DRAIN LOCATIONS AND SPACING PER ORDER.
 4. ENCLOSED PX AND XP DOORS MAY REQUIRE POCKET DEMO FOR PANEL REMOVAL.

ELEVATION VIEW

Important:

This product option requires extensive installation related planning.

MULTI-SLIDE ARCHE-DUCT WITH 1/2" DRAIN (DRAIN OPT-A SHOWN)

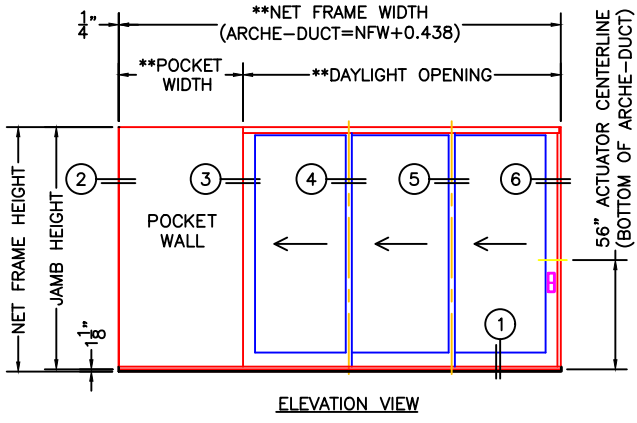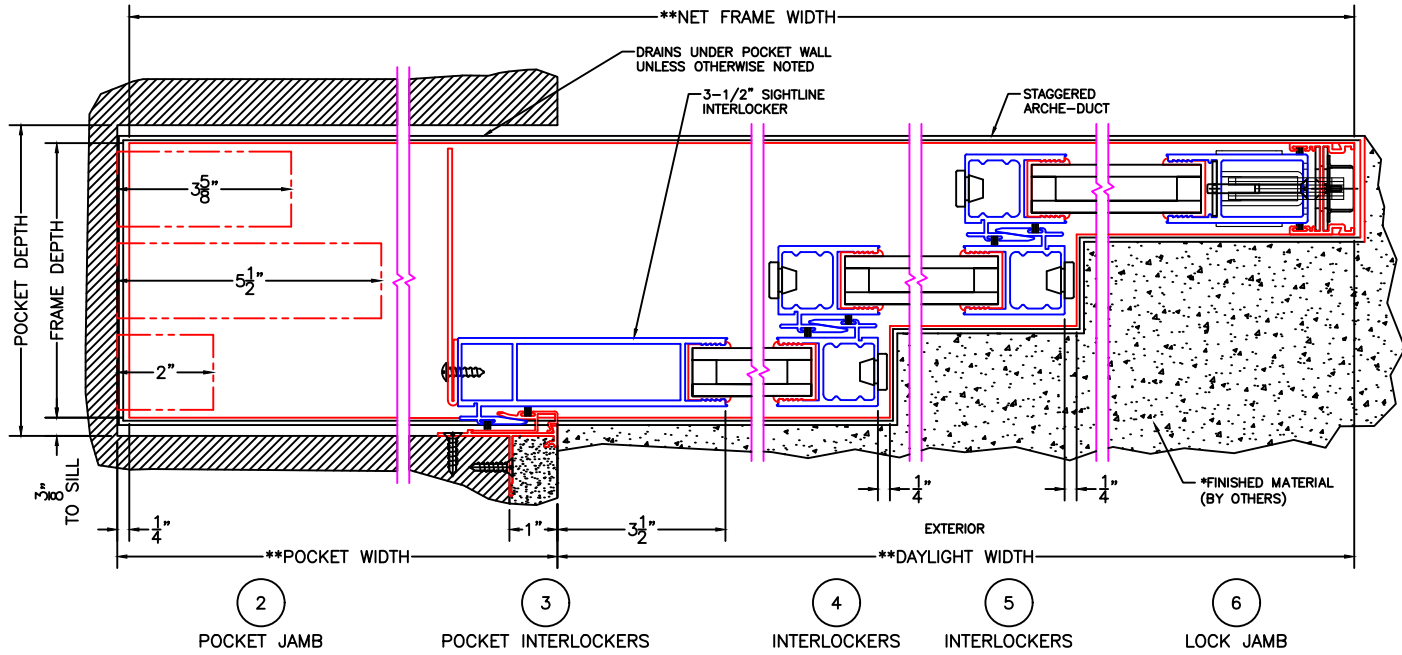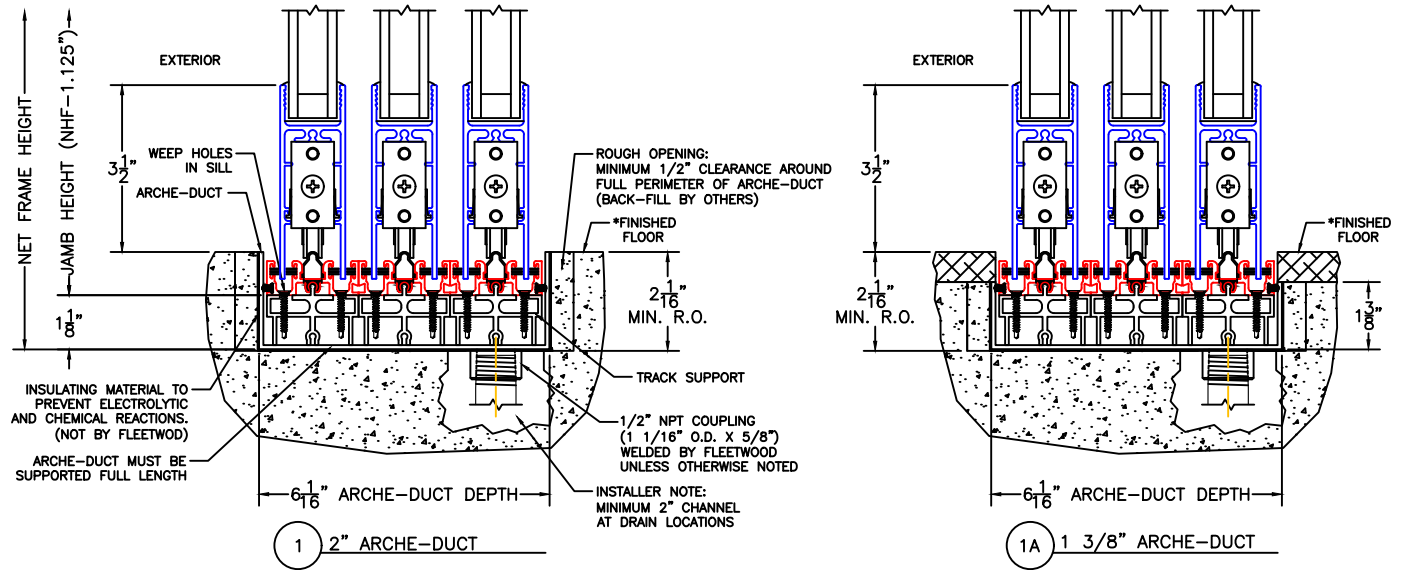

NOTES:

1. *FINISHED FLOOR BY OTHERS.
2. **WIDTH DIMENSIONS DO NOT INCLUDE ARCHE-DUCT.
3. ARCHE-DUCT DRAIN LOCATIONS AND SPACING PER ORDER.
4. ENCLOSED PX AND XP DOORS MAY REQUIRE POCKET DEMO FOR PANEL REMOVAL.