

FLEETWOOD
WINDOWS & DOORS
FleetwoodUSA.com

SERIES 3070

CONCEPT LAYOUT


U:\Cadfiles_Admin\Products\3070\Concept_Dwgs

DWG NO.: 3070-C05

DATE: 3/27/15

SCALE: AS NOTED

CONCEPT TO ILLUSTRATE EXTENDED WALL

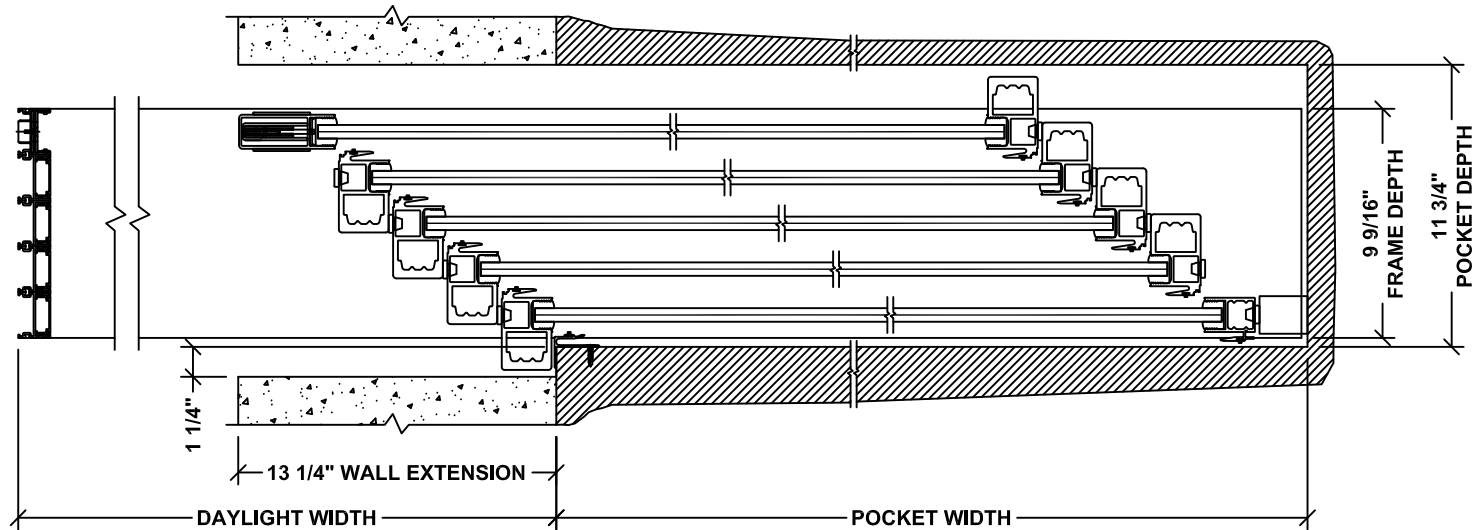

EXTERIOR

SCALE: 1-1/2" = 1'

NOTE:
WALL EXTENSION WILL VARY PER CONFIGURATION.

SERIES 3070