


(USE RULER TO SCALE DIMENSIONS IN INCHES)

SCALE: 1/4"


WIDE STYLE FIXED LITE 1" & 1-1/2" INSULATED & 9/16" SINGLE GLAZING SHOWN

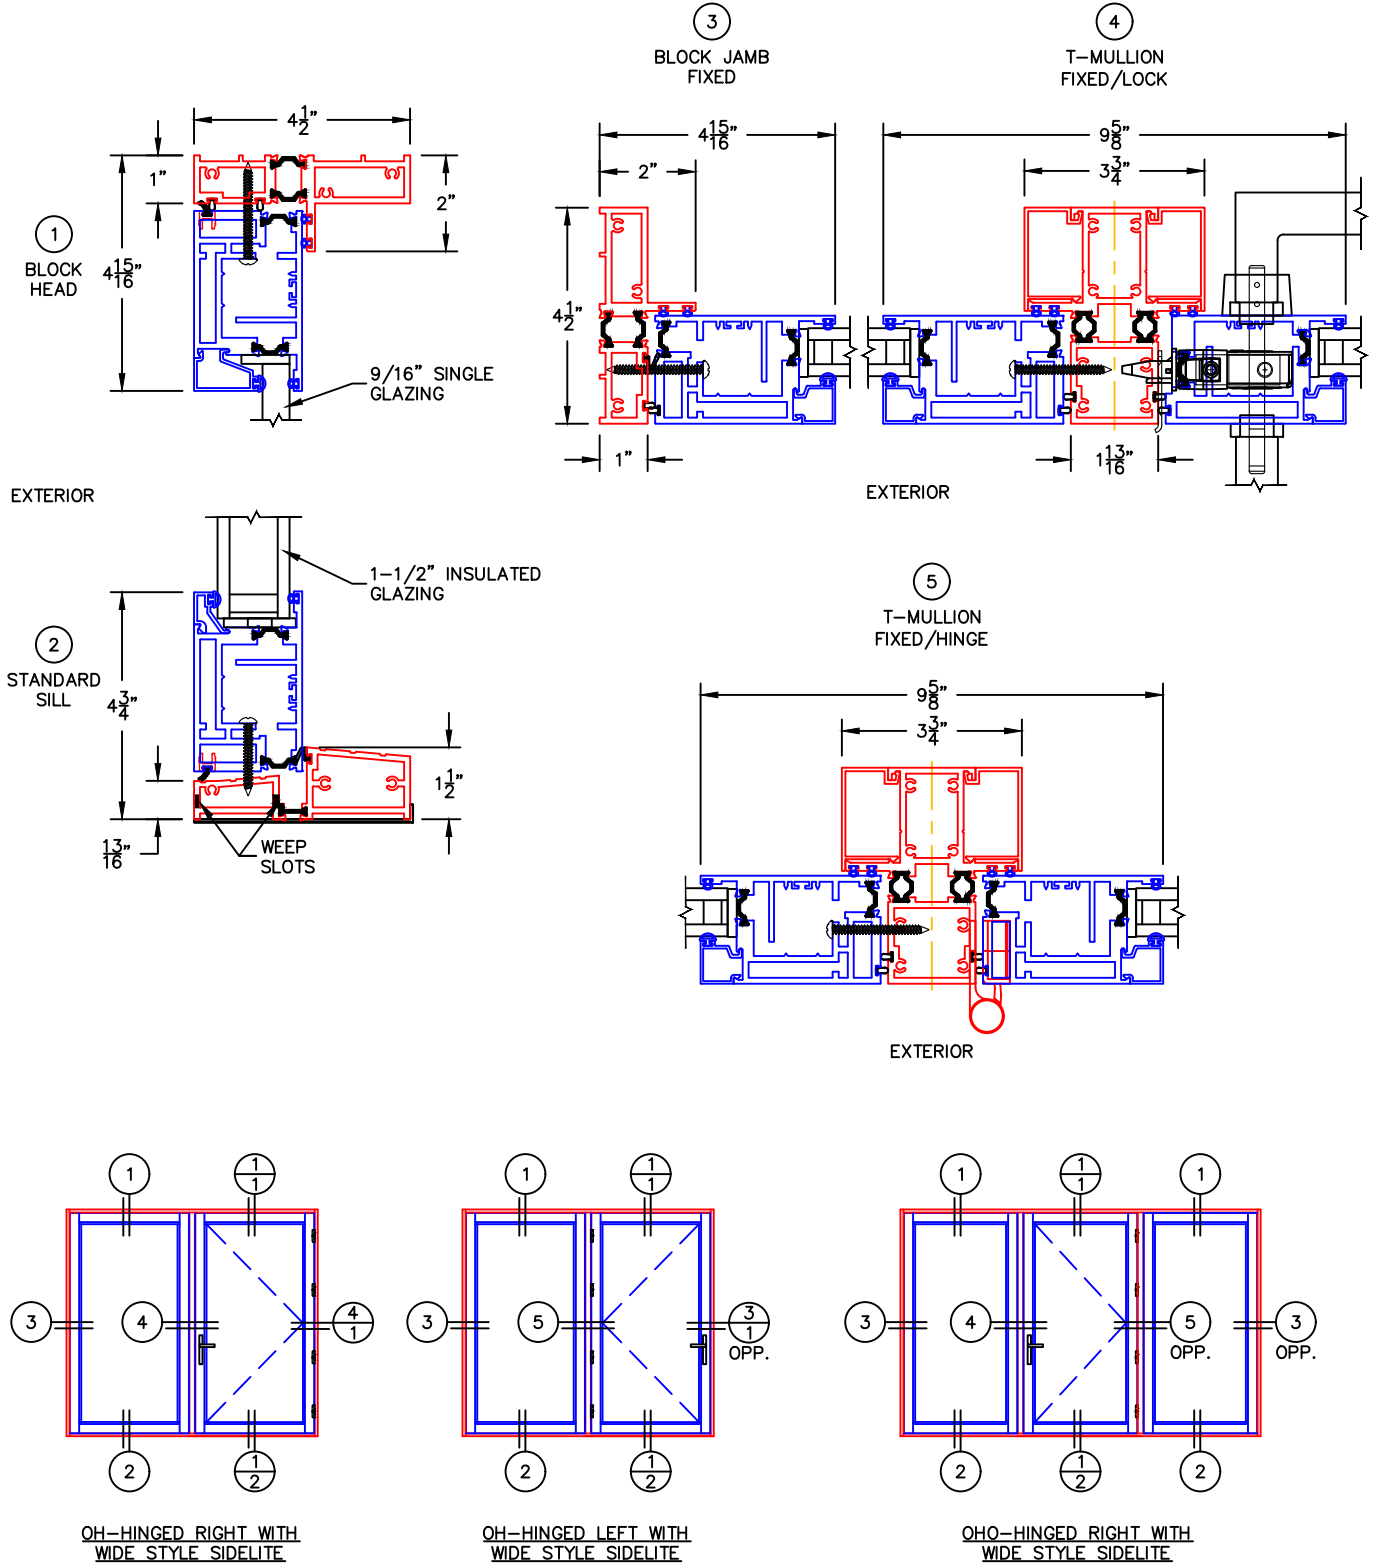

-GLASS PENETRATION: 9/16"
 -3/32" VENT FLUSH TOLERANCE IN CLOSED POSITION.
 -EXTERIOR RATED PRODUCTS HAVE WEEP SLOTS ON HORIZONTAL SILLS.

0 0.5 1
 (USE RULER TO SCALE DIMENSIONS IN INCHES)
SCALE: FULL

WIDE STYLE FIXED LITE DETAIL
 9/16" SINGLE GLAZING SHOWN

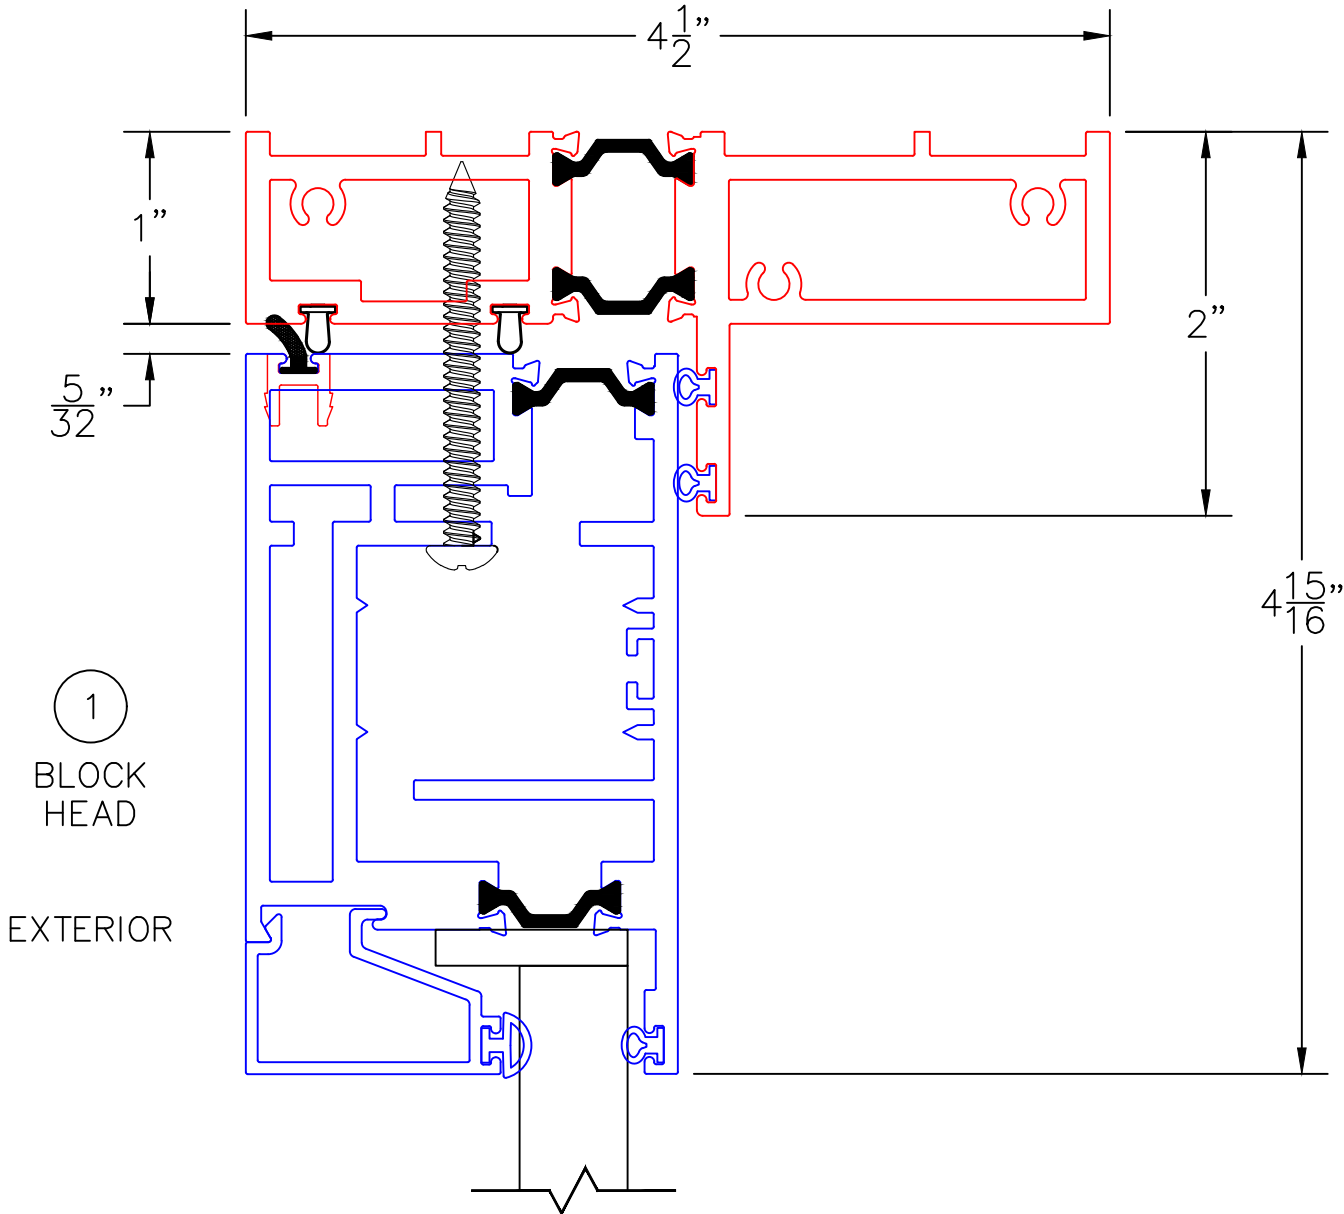

0 0.5 1
(USE RULER TO SCALE DIMENSIONS IN INCHES)


SCALE: FULL


WIDE STYLE FIXED LITE DETAIL
1-1/2" INSULATED GLAZING SHOWN

EXTERIOR

2

STANDARD
SILL

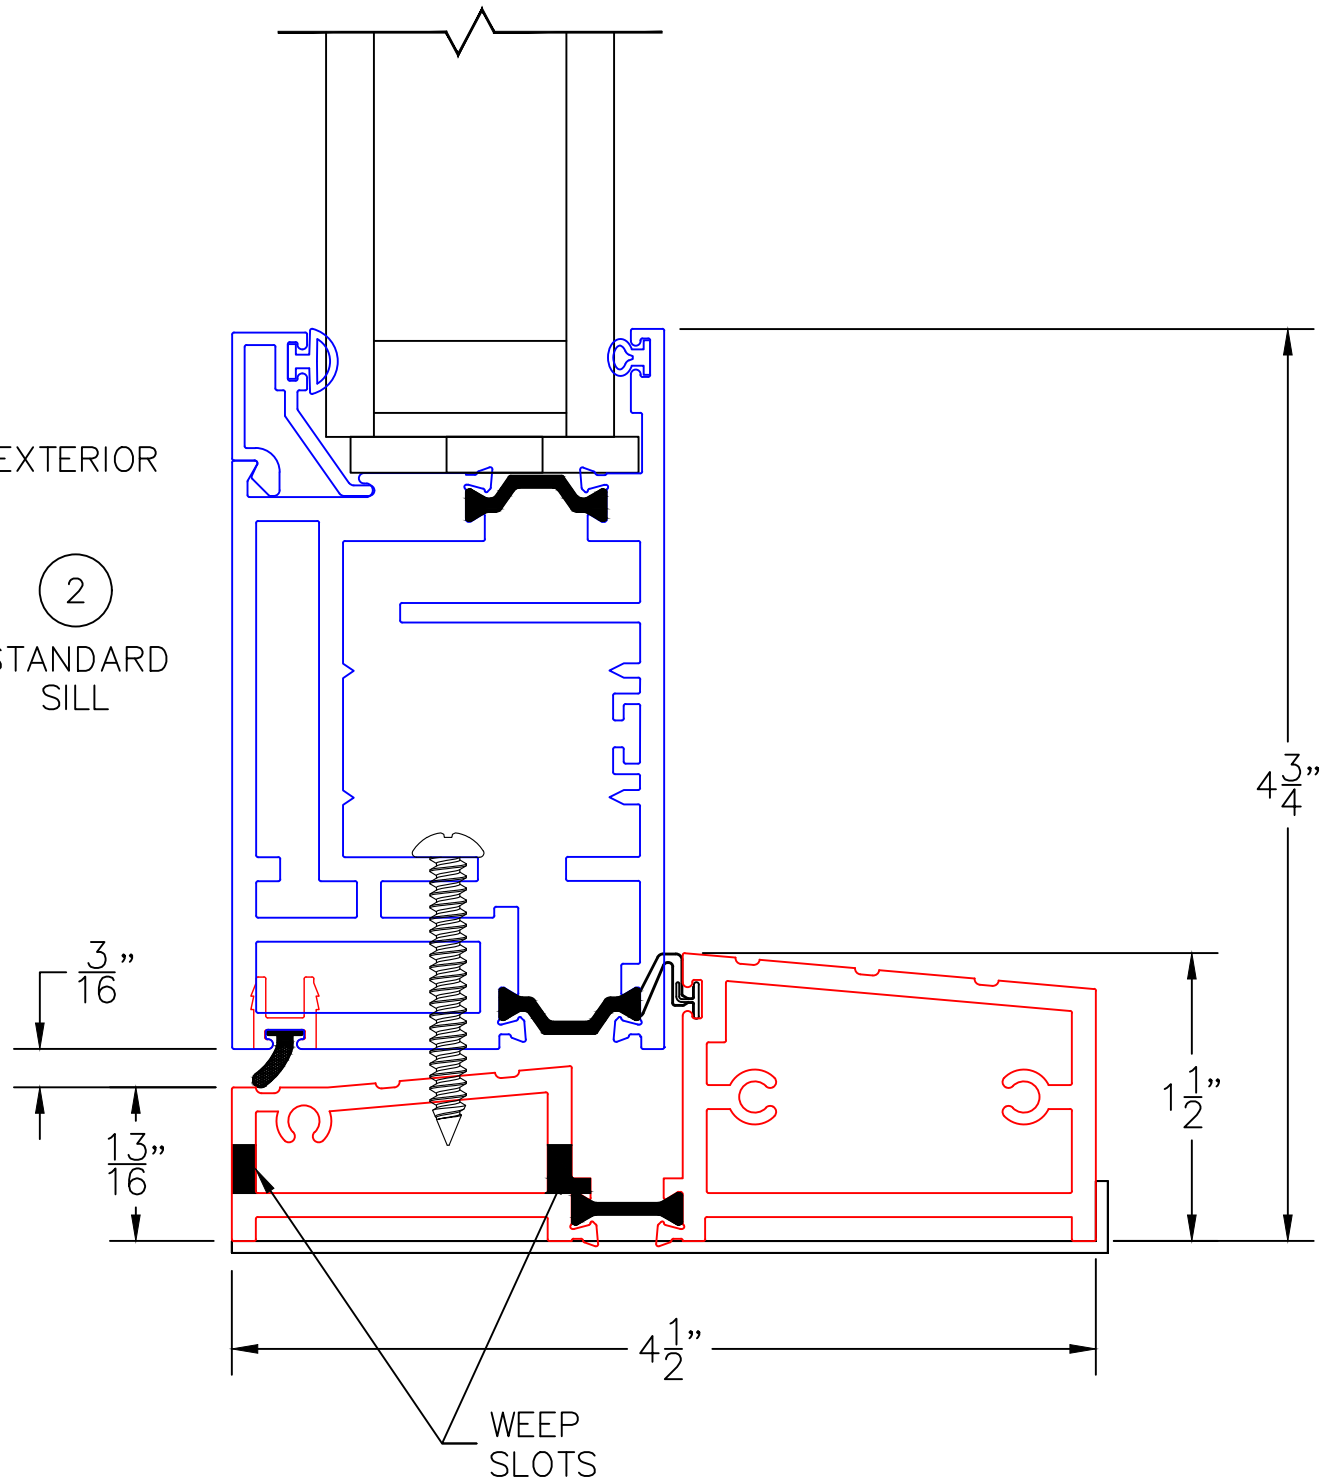


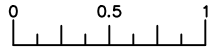

(USE RULER TO SCALE DIMENSIONS IN INCHES)


SCALE: FULL

WIDE STYLE FIXED LITE DETAIL
1" INSULATED GLAZING SHOWN

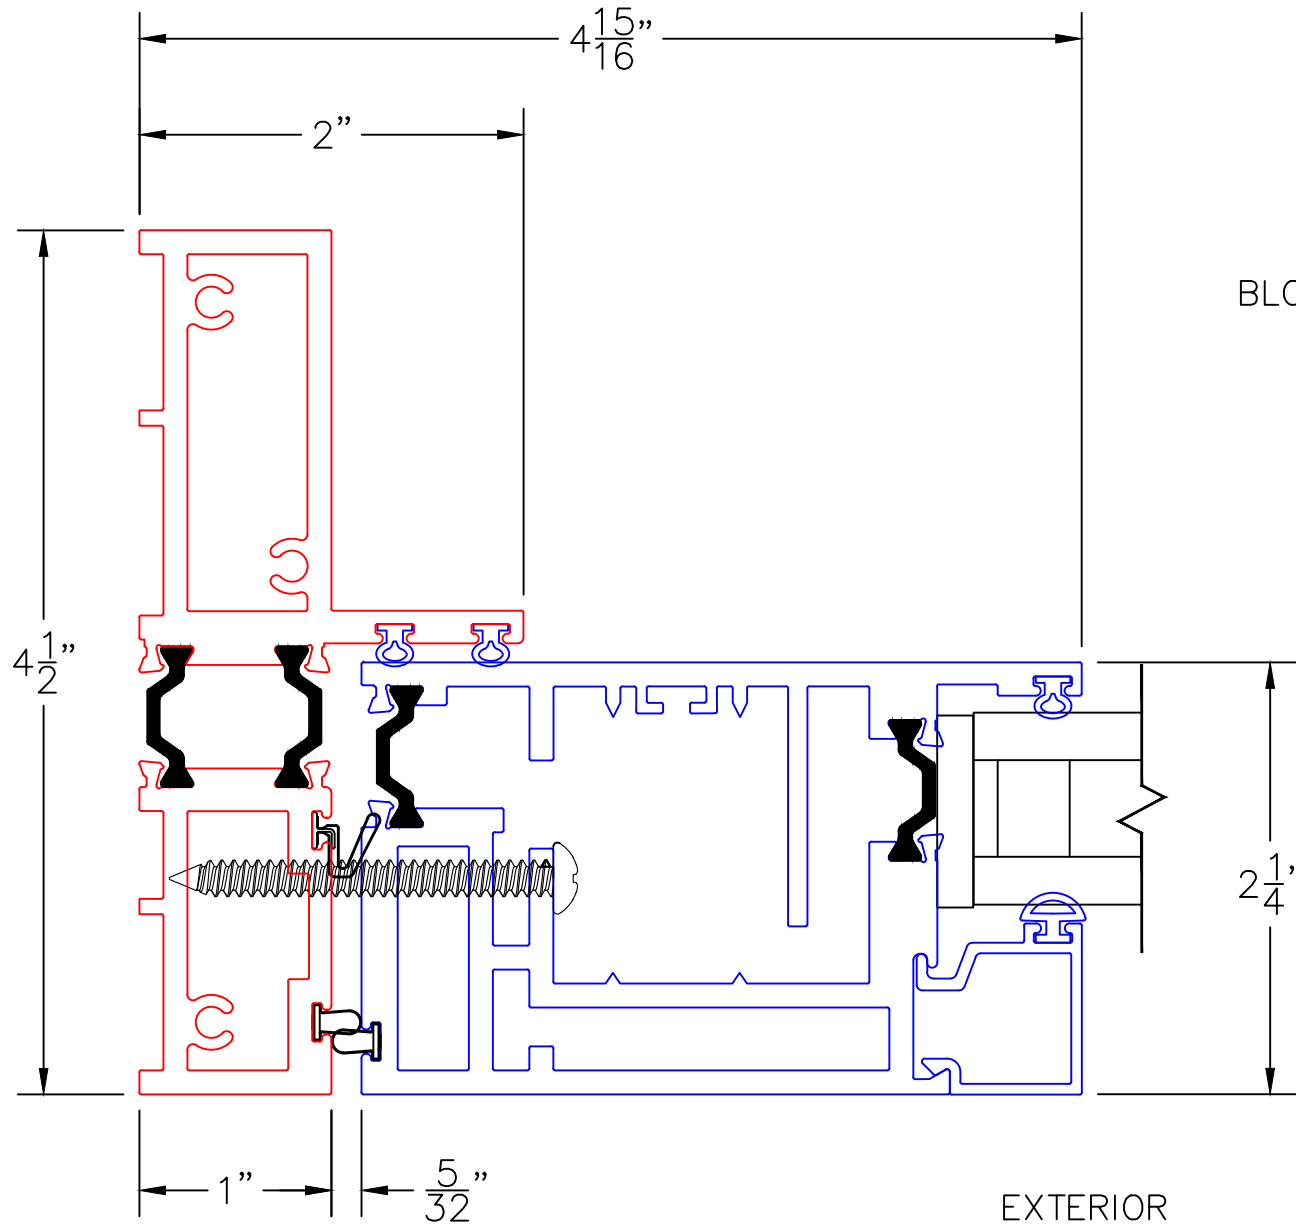

3

BLOCK JAMB
FIXED

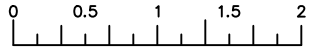


(USE RULER TO SCALE DIMENSIONS IN INCHES)


SCALE: 3/4

4

WIDE STYLE FIXED LITE DETAIL (LOCK AT TDL)
1" INSULATED GLAZING SHOWN

T-MULLION
FIXED | LOCK

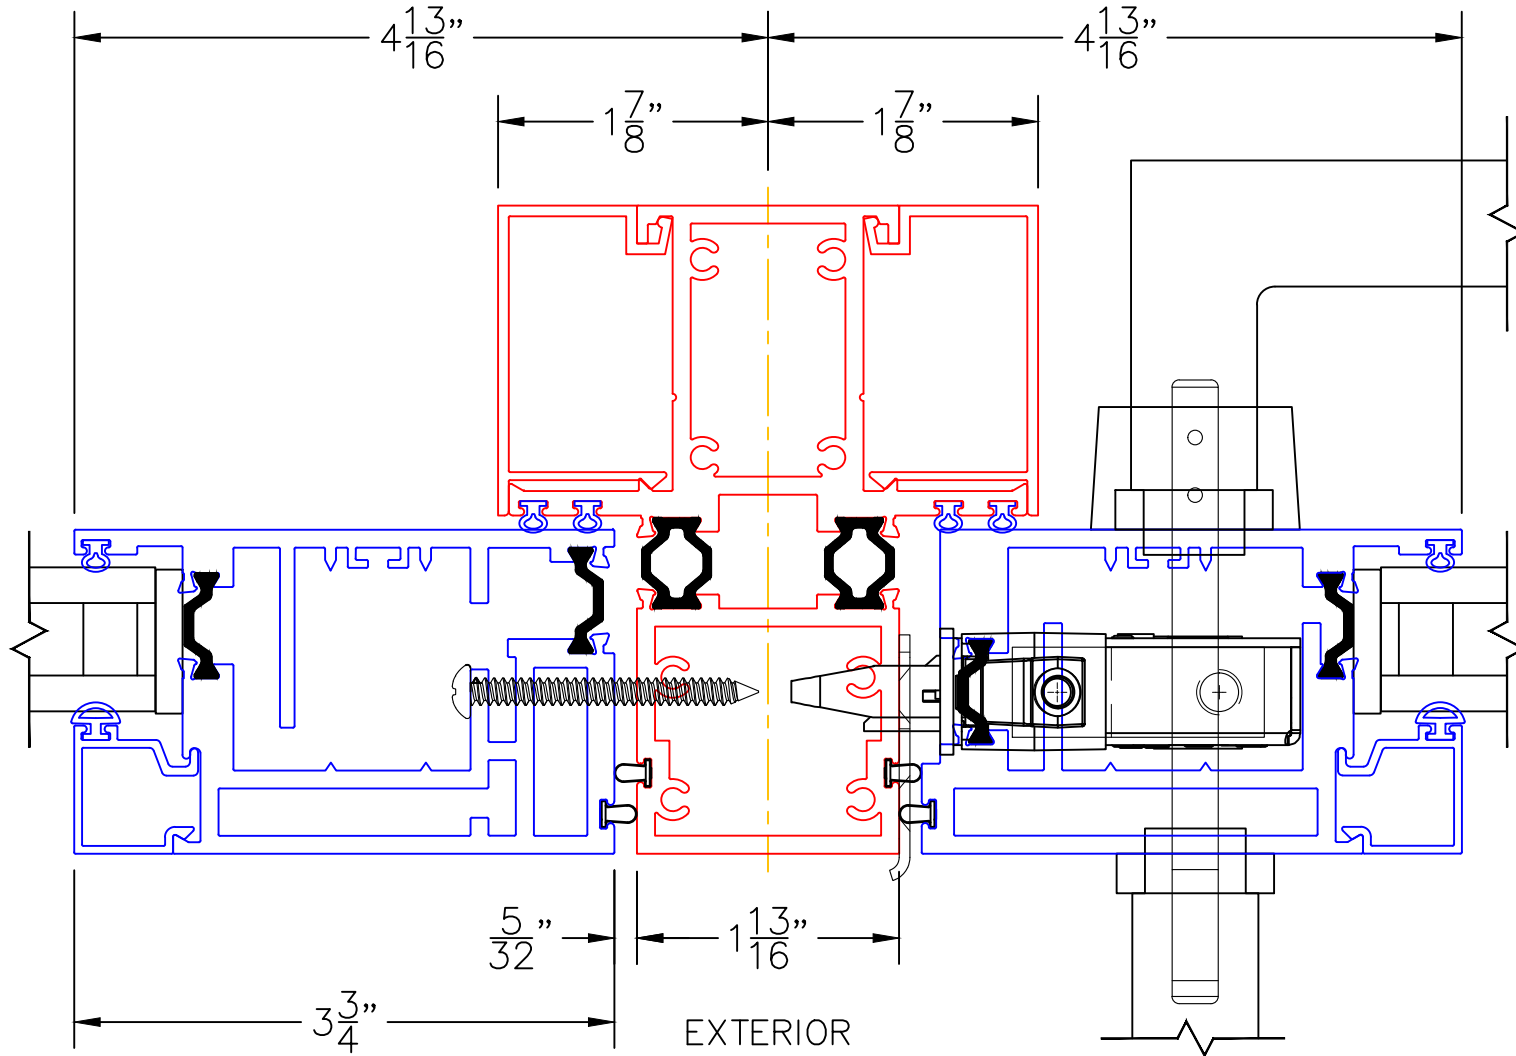

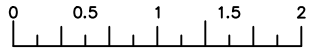

(USE RULER TO SCALE DIMENSIONS IN INCHES)

SCALE: 3/4

5

WIDE STYLE FIXED LITE DETAIL (HINGE AT TDL)
1" INSULATED GLAZING SHOWN

T-MULLION
FIXED | HINGE

