


(USE RULER TO SCALE DIMENSIONS IN INCHES)

SCALE: 1/4"

FIXED DETAILS
9/16" SINGLE GLAZING SHOWN

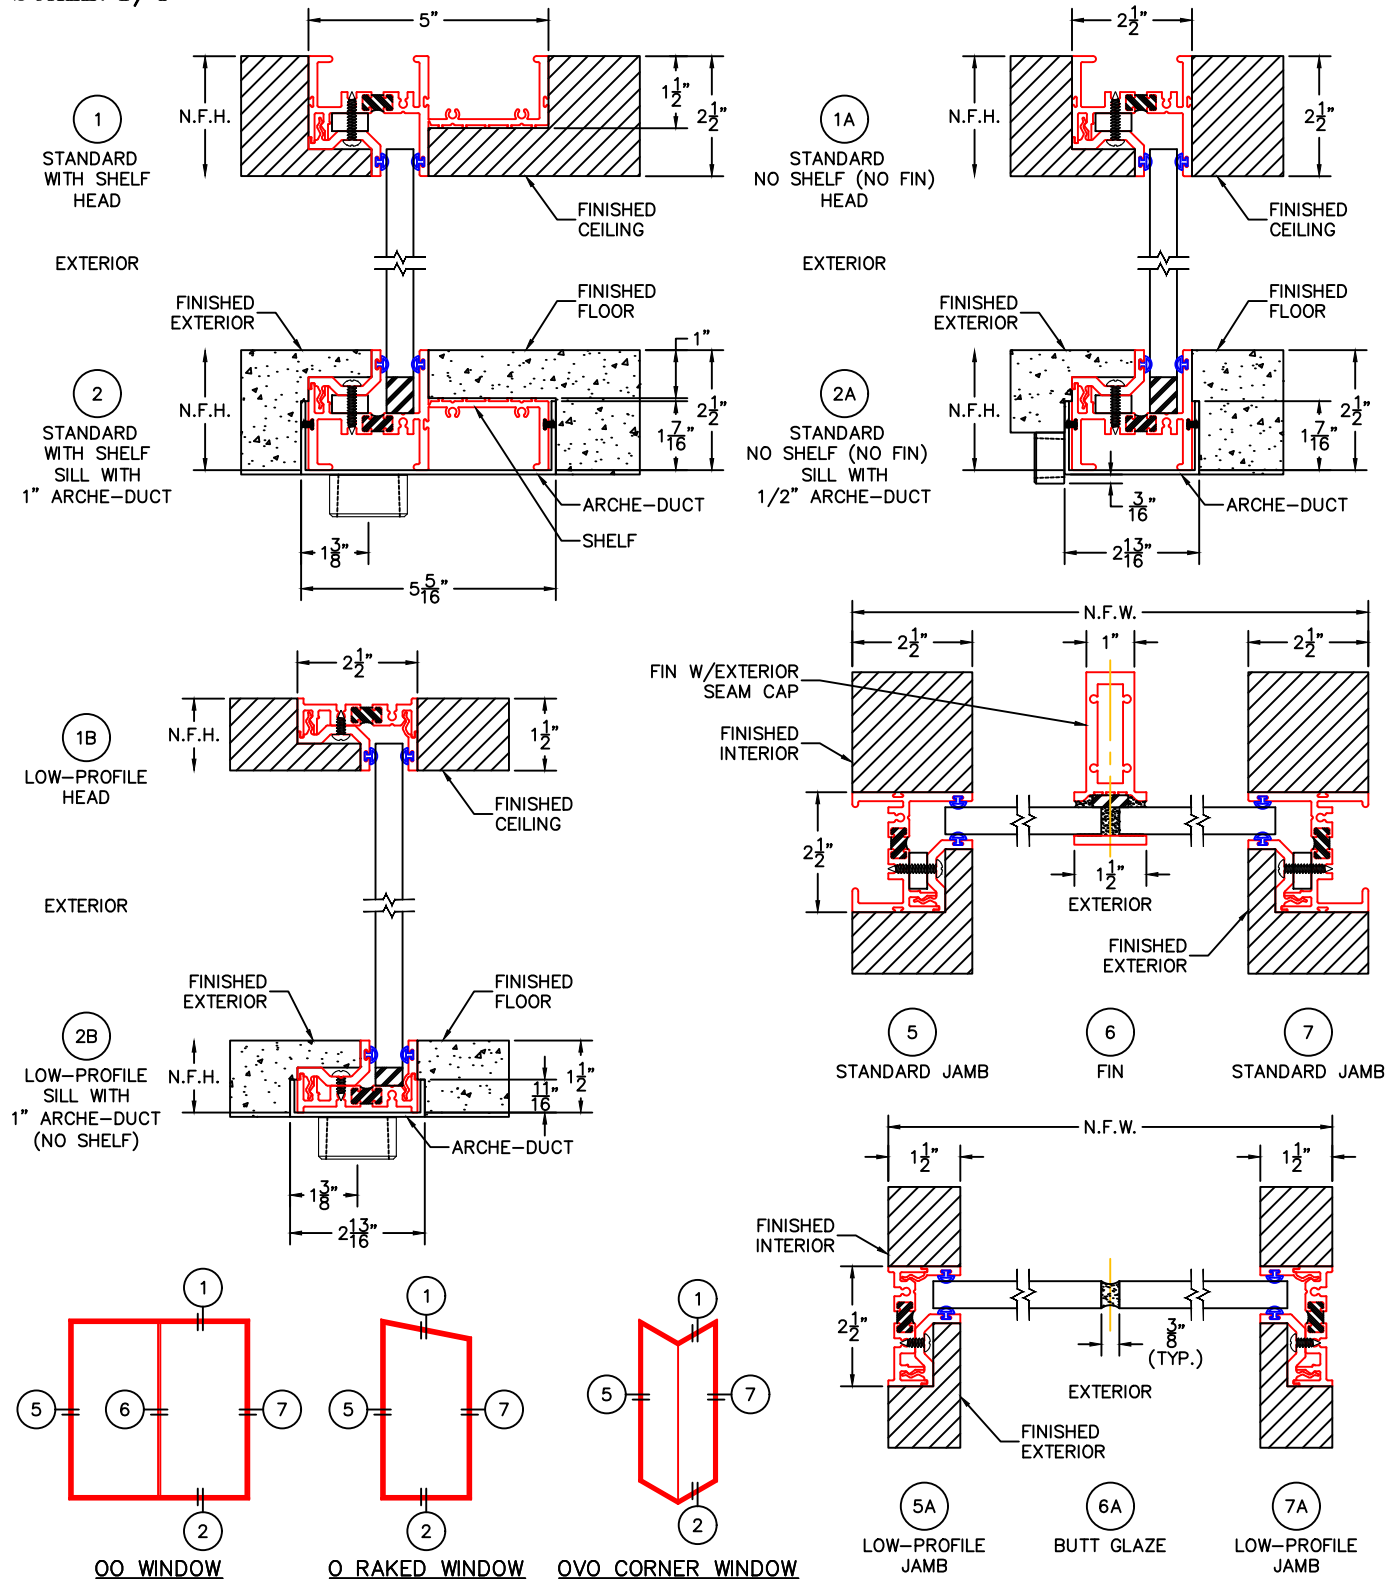

-GLASS PENETRATION: 9/16"
 -ALL FINISHED SURFACES BY OTHERS.
 -N.F.W. AND N.F.H. DO NOT INCLUDE ARCHE-DUCT.
 -EXTERIOR RATED PRODUCTS HAVE WEEP SLOTS ON HORIZONTAL SILLS.