


(USE RULER TO SCALE DIMENSIONS IN INCHES)

SCALE: 1/4"

OXIXO DOOR DETAILS (O-PANELIZED) 1-1/4" INSULATED GLAZING SHOWN

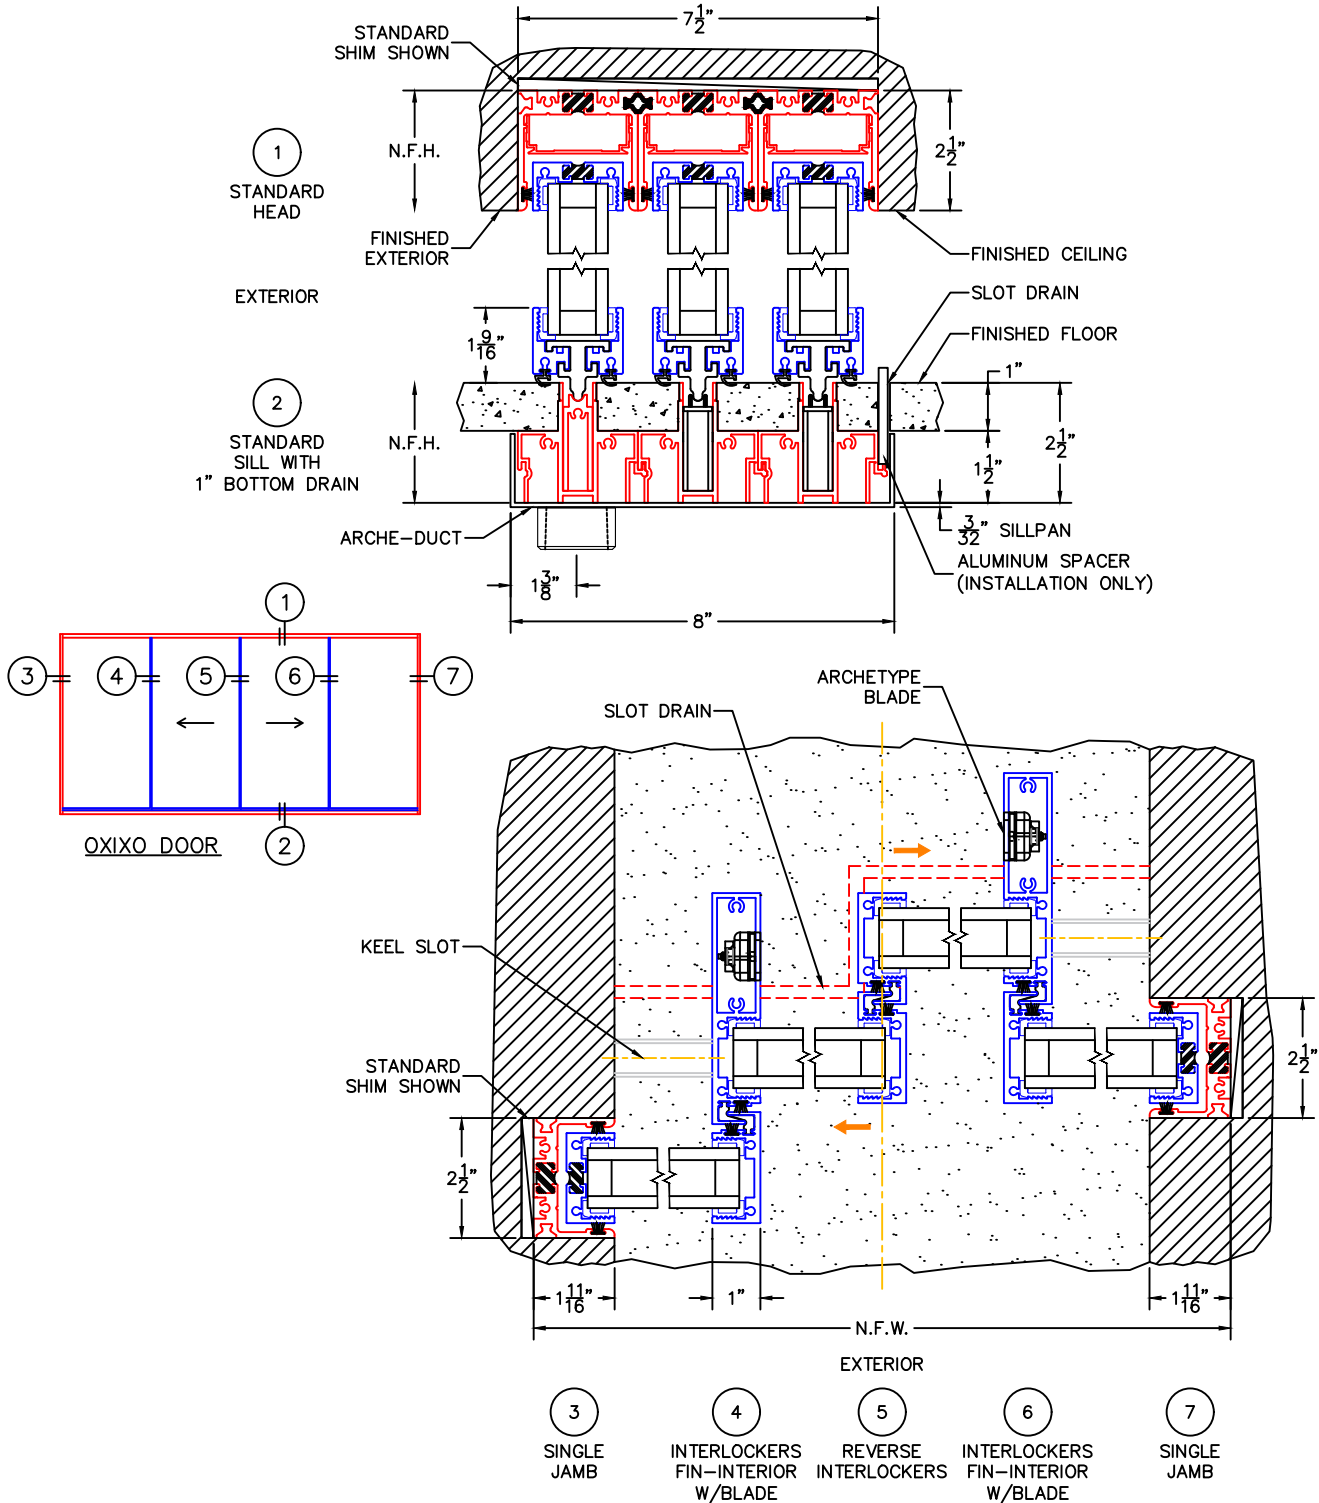

- GLASS PENETRATION: 9/16"
- FINISHED SURFACES BY OTHERS; FRAME TO BE CONCEALED BY WALL CONDITIONS.
- N.F.W. AND N.F.H. DO NOT INCLUDE ARCHE-DUCT (STAGGERED TRACKS SHOWN).
- EXTERIOR RATED PRODUCTS HAVE WEEP SLOTS ON HORIZONTAL SILLS.
- OPTIONAL ARCHE-DUCT SIDE DRAINS AVAILABLE.
- ALL EXPOSED FRAME MAY REQUIRE PROPER ISOLATION FROM DISSIMILAR/CORROSIVE MATERIALS.